



MAP TO ACCOMPANY APPLICATION TO CHANGE THE POINT OF DIVERSION  
FOR A PORTION OF PERMIT 64851

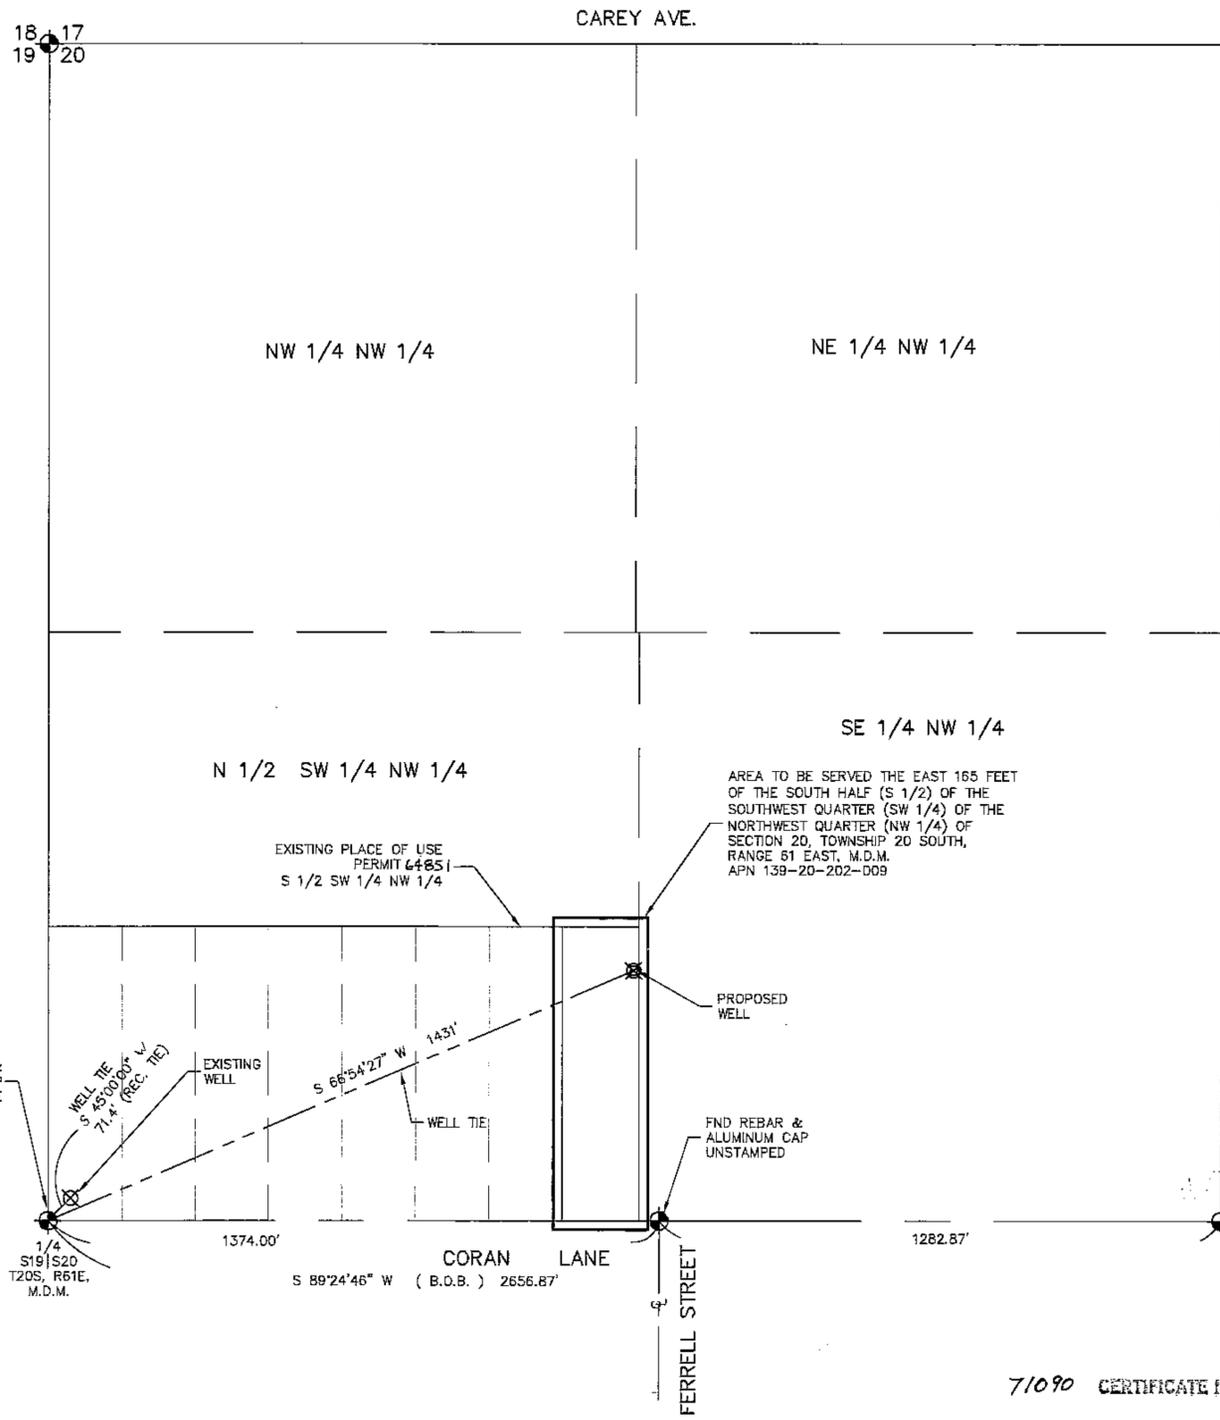

SURVEYOR'S CERTIFICATE


I, ROBERT FULSTONE, BEING FIRST DULY SWORN, DEPOSE AND SAY THAT THIS MAP CONSISTING OF ONE SHEET HAS BEEN CORRECTLY DRAWN TO THE DESIGNATED SCALE FROM THE FIELD NOTES OF THE SURVEY MADE UNDER MY SUPERVISION AND DIRECTION ON 03/19/04 AND THAT IS TRULY AND CORRECTLY REPRESENTS THE PROPOSED LOCATION AND EXTENT OF THE WORKS USED TO DIVERT WATER FROM AN UNDERGROUND SOURCE IN THE LAS VEGAS VALLEY BASIN BY EDWIN R. SMITH AND VALERIE A. SMITH FOR IRRIGATION & DOMESTIC USE, THAT THE PROPOSED POINT OF DIVERSION, THE APPROXIMATE LOCATION AND SIZE OF THE DIVERTING CHANNEL OR OTHER CONDUIT, THE PLACE AND MANNER OF USE AND THE LOCATION AND USE OF ALL OTHER STREAMS, WHICH ARE CROSSED OR CONNECTED WITH THE SAID WORKS ARE FULLY AND CORRECTLY DESIGNATED THEREON.

*Robert Fulstone*  
ROBERT FULSTONE  
STATE WATER RIGHTS SURVEYOR  
NEVADA CERTIFICATE NO. 639

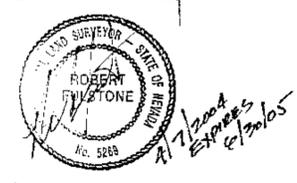

ACKNOWLEDGEMENT

STATE OF NEVADA  
COUNTY OF CLARK  
THIS INSTRUMENT WAS ACKNOWLEDGED BEFORE ME ON 4/7/2004  
BY ROBERT FULSTONE

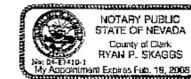

*Ryan P. Skaggs*  
RYAN P. SKAGGS  
NOTARY PUBLIC IN AND FOR SAID COUNTY AND STATE  
MY COMMISSION EXPIRES ON FEB. 19, 2008

LEGEND

- ⊕ MONUMENTS FOUND AS SHOWN
- ( B.O.B. ) BASIS OF BEARINGS
- R-# RECORD DATA

BASIS OF BEARINGS

S 89°24'46" W BEING THE SOUTH LINE OF THE SOUTHWEST QUARTER (SW 1/4) OF THE NORTHWEST QUARTER (NW 1/4) OF SECTION 20, TOWNSHIP 20 SOUTH, RANGE 51 EAST, M.D.M., PER BOOK 91, PAGE 72 OF PLATS

DRAWN BY: MONARCH DESIGN  
DATE: 04/07/2004  
DWG #: MM3-27  
FILE NAME: F81-3689  
SCALE: 1" = 200'

FULSTONE ENTERPRISES  
940 S. MARTIN LUTHER KING BOULEVARD  
LAS VEGAS, NV 89109  
PHONE (702) 382-8141 FAX (702) 382-3103  
EMAIL: fel@wizard.com

STATE ENGINEER'S USE

71090

FILED JUN 1 2004 STATE ENGINEER'S OFFICE

FOR: EDWIN R. SMITH AND VALERIE A. SMITH

PURPOSE: QUASI-MUNICIPAL & DOMESTIC FROM: AN UNDERGROUND SOURCE IN CLARK COUNTY, NEVADA

85444 71090