


STATE OF NEVADA }
 COUNTY OF WASHOE } SS

I THOMAS A. FOOTE, BEING FIRST DULY SWORN, DEPOSE AND SAY THAT THIS MAP, CONSISTING OF ONE SHEET, HAS BEEN CORRECTLY DRAWN TO THE DESIGNATED SCALE FROM FIELD NOTES OF SURVEYS MADE UNDER MY SUPERVISION AND DIRECTION IN 1981 AND SEPTEMBER OF 1998, THAT IT TRULY AND CORRECTLY REPRESENTS THE PROPOSED LOCATION AND EXTENT OF THE WORKS TO BE USED TO DIVERT WATER FROM AN UNDERGROUND SOURCE IN MINERAL COUNTY BY GARY P. AND ROBIN B. ARMSTRONG FOR COMMERCIAL (AQUACULTURE) PURPOSES, THAT THE EXISTING AND PROPOSED POINTS OF DIVERSION, THE EXISTING AND PROPOSED PLACES OF USE AND THE LOCATION AND NAMES OF ALL WORKS WHICH WILL CROSS OR CONNECT WITH THE PROPOSED WORKS, AND THE BOUNDARY OF ALL LANDS, SHOWING BY 40 ACRE SUBDIVISIONS THE AREAS PROPOSED FOR COMMERCIAL (AQUACULTURE) USES ARE SHOWN HEREON.

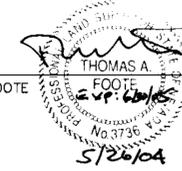

THOMAS A. FOOTE 594
 STATE WATER RIGHT SURVEYOR

SUBSCRIBED AND SWORN TO BEFORE ME THIS 26th DAY OF May, 2004, NOTARY PUBLIC IN AND FOR WASHOE COUNTY, NEVADA.

Patricia K. Hamilton
 NOTARY PUBLIC




LEGEND

- ◆ FOUND SECTION CORNER -- BLM BRASS CAP
- ◆ FOUND 1/4 CORNER -- BLM BRASS CAP
- ⊙ WELL
- ⑤ WELL NUMBER

BASIS OF BEARING

- Ⓐ WELL 1 (APP 71118) -- PBU MAP 26476 -- EAST LINE NE 1/4 SECTION 3, T.11N., R.33E., MDM AND AS SHOWN ON PLAT APPROVED BY BLM MAY 31, 1933 = N.00°01'W.
- Ⓑ WELL 2 (APP 71115, 71116, 71117) -- PBU MAP 26474 -- WEST LINE NW 1/4 SECTION 11, T.11N., R.33E., MDM AND AS SHOWN ON PLAT APPROVED BY BLM MAY 31, 1933 = N.00°01'W.
- Ⓒ WELL 9 (APP 71118) -- APP MAP 64536 -- NORTH LINE NW 1/4 SECTION 13, T.11N., R.33E., MDM AND AS SHOWN ON PLAT APPROVED BY BLM MAY 31, 1933 = S.89°58'W.

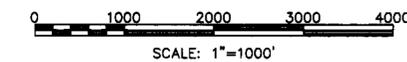


rev 5/26/2004


DATE: April 2004	Kennedy/Jenks Consultants	JOB NO.: 0495002
DRAWN BY: RTO	5190 Neil Road Suite 210	DWG. NO.: 04007
CHK'D BY: TAF	(775) 827-7900 Reno, Nevada 89502	SHEET 1 of 1

MAP TO ACCOMPANY APPLICATION TO CHANGE THE POINT OF DIVERSION, PLACE OF USE AND MANNER OF USE OF PERMIT 64536 AND PLACES OF USE AND MANNER OF USE OF PERMITS 64533, 64534 AND 64535 FOR COMMERCIAL (AQUACULTURE) PURPOSES BY GARY P. AND ROBIN B. ARMSTRONG FROM AN UNDERGROUND SOURCE IN MINERAL COUNTY, NEVADA

Refer to map 64533 filed 5/11/04 and map 64536 filed same date. pff 5/25/2004

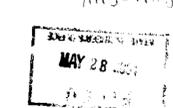

STATE ENGINEER OFFICE
 DIVISION 28 PH 1-11

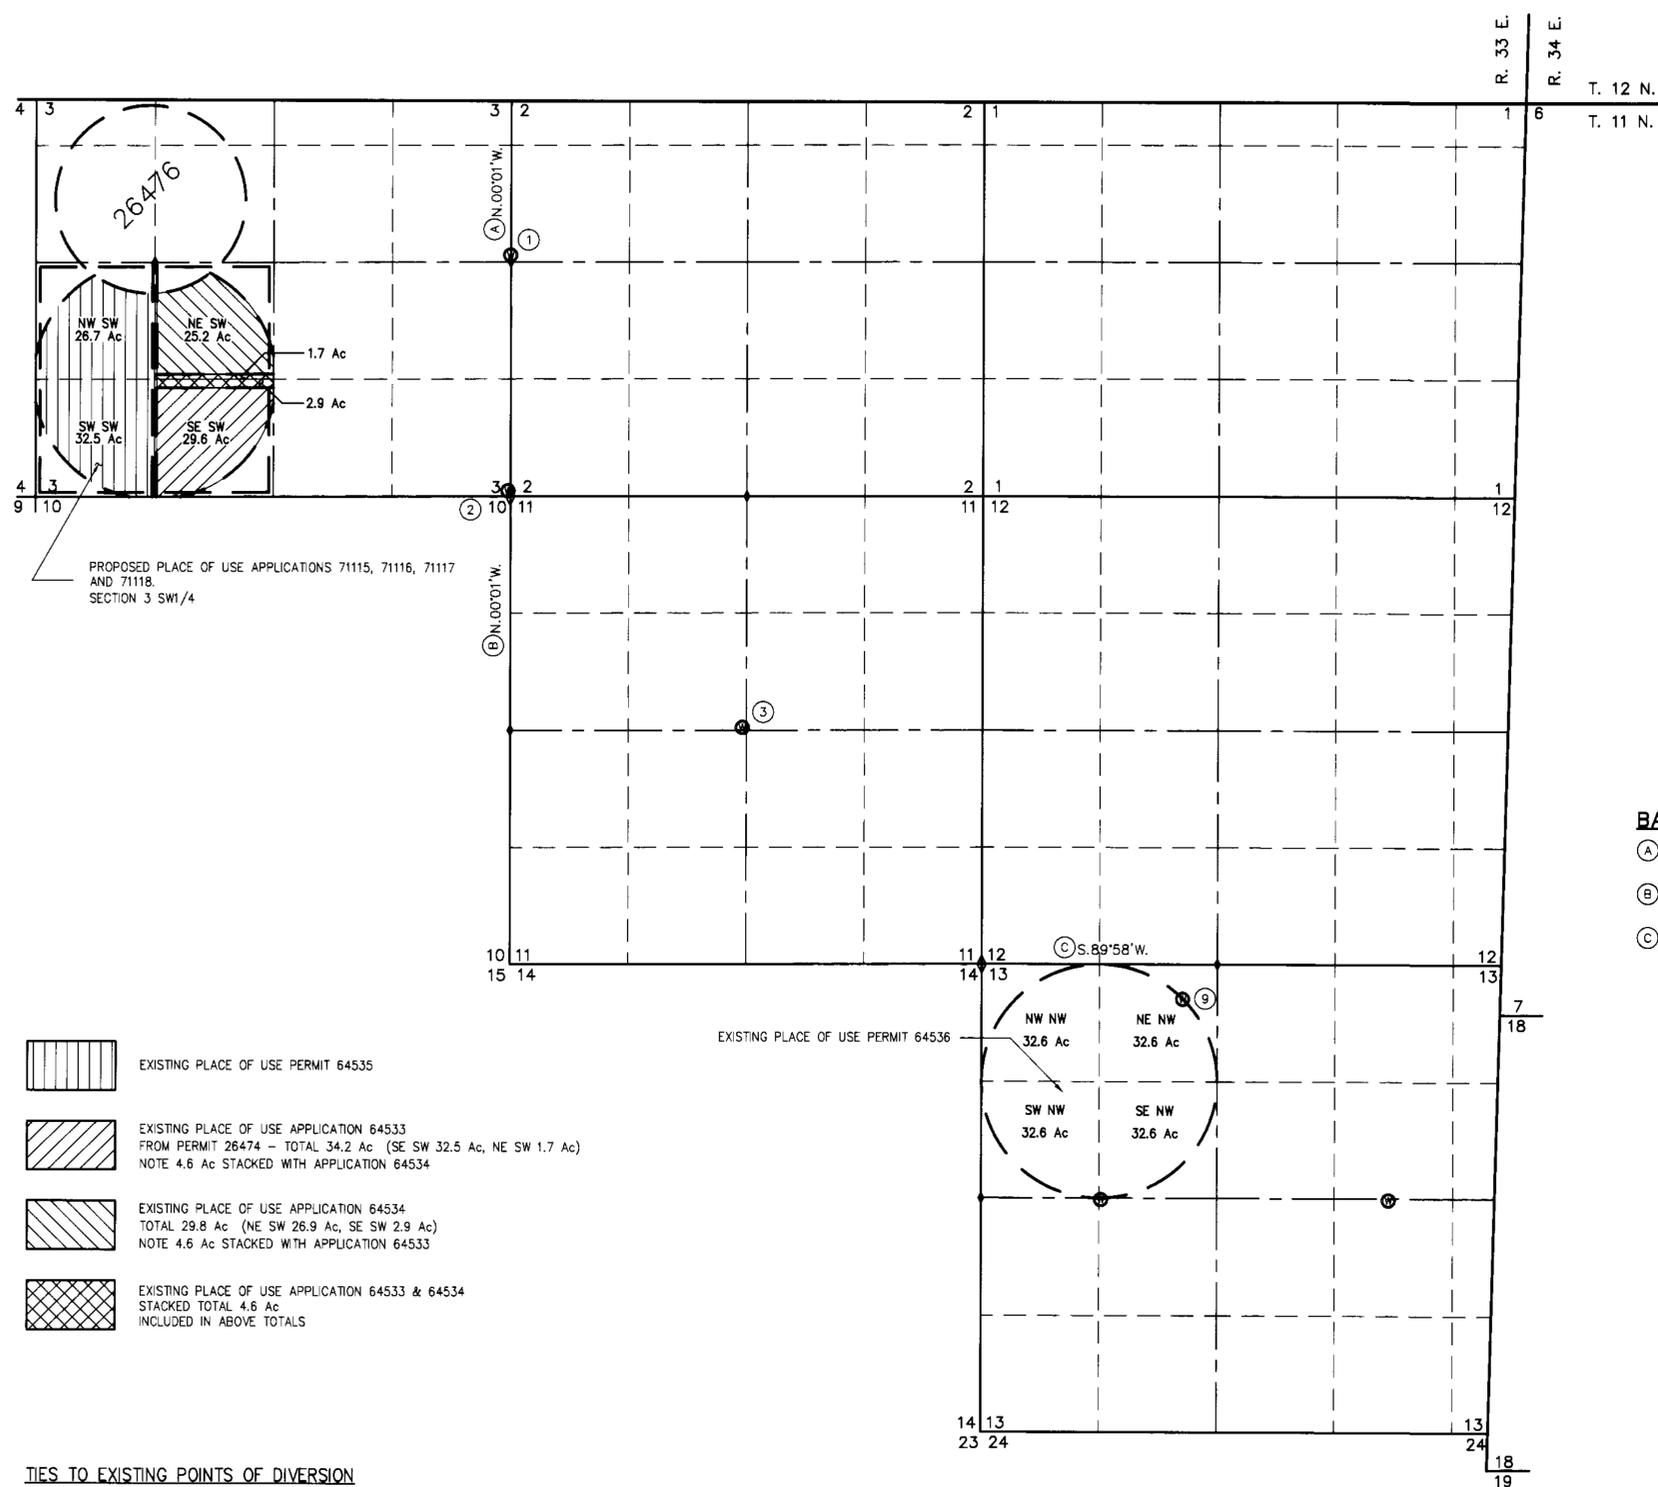

PROPOSED PLACE OF USE APPLICATIONS 71115, 71116, 71117 AND 71118 SECTION 3 SW 1/4

- EXISTING PLACE OF USE PERMIT 64535
- EXISTING PLACE OF USE APPLICATION 64533 FROM PERMIT 26474 -- TOTAL 34.2 Ac. (SE SW 32.5 Ac, NE SW 1.7 Ac) NOTE 4.6 Ac STACKED WITH APPLICATION 64534
- EXISTING PLACE OF USE APPLICATION 64534 TOTAL 29.8 Ac (NE SW 26.9 Ac, SE SW 2.9 Ac) NOTE 4.6 Ac STACKED WITH APPLICATION 64533
- EXISTING PLACE OF USE APPLICATION 64533 & 64534 STACKED TOTAL 4.6 Ac INCLUDED IN ABOVE TOTALS

TIES TO EXISTING POINTS OF DIVERSION

- ② TIE TO SE CORNER SECTION 3
 S 22°26'45"E 69.13 FEET PER PBU MAP 26475
- ⑨ PERMIT 64536--TIE TO N1/4 CORNER SECTION 13 N 45°00'E--550 FEET

TIE TO PROPOSED POINT OF DIVERSION

- ① TIE TO E1/4 CORNER, SECTION 3
 S 03°06'29"E 80.41 FEET PER PBU MAP
- ② TIE TO SE CORNER SECTION 3
 S 22°26'45"E 69.13 FEET PER PBU MAP 26475

71118 71117 71116 71115