


MAP TO ACCOMPANY APPLICATION FOR PERMIT TO APPROPRIATE THE PUBLIC WATERS OF THE STATE OF NEVADA FOR INDUSTRIAL - REMEDIATION OF DEGRADED GROUNDWATER

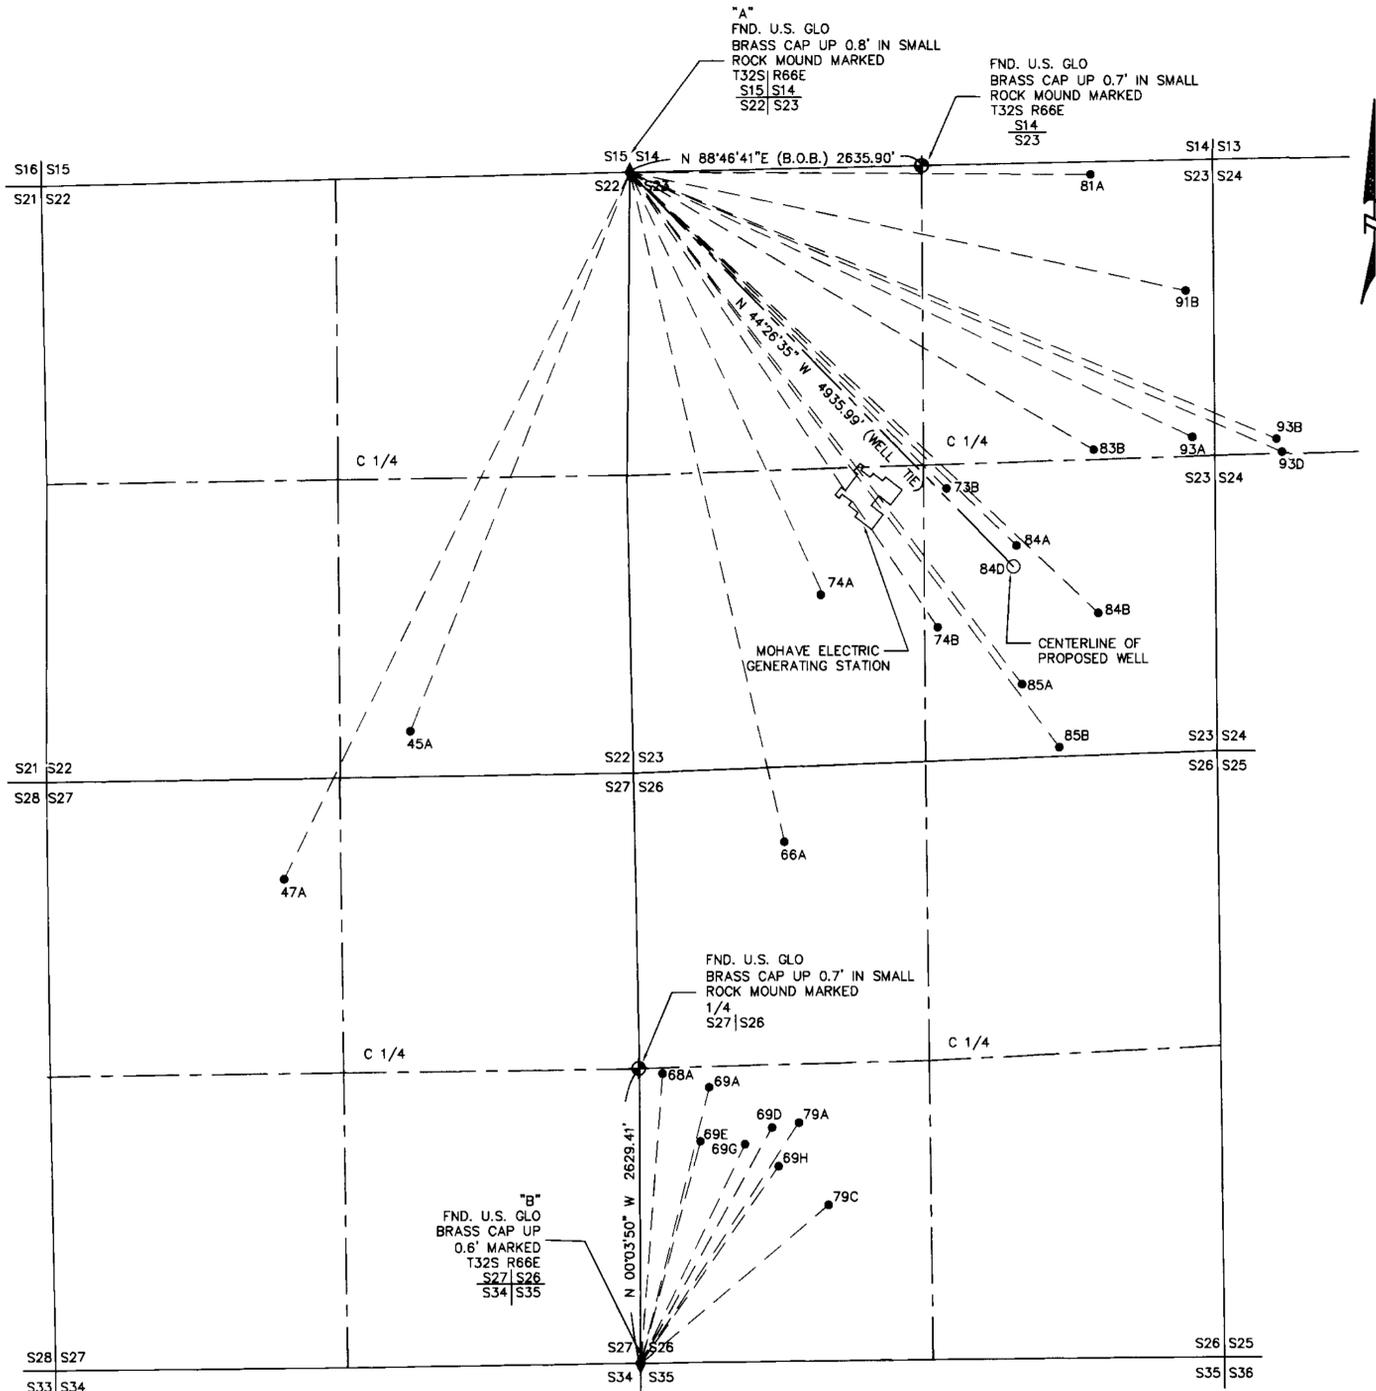

I, ROBERT FULSTONE, BEING FIRST DULY SWORN DEPOSE AND SAY THAT THIS MAP CONSISTING OF ONE SHEET HAS BEEN CORRECTLY DRAWN TO THE DESIGNATED SCALE FROM EXISTING RECORD DATA PROVIDED AND FIELD NOTES OF THE SURVEY MADE UNDER MY SUPERVISION AND DIRECTION ON 7/15/2004 AND THAT IS TRULY AND CORRECTLY REPRESENTS THE PROPOSED LOCATION AND EXTENT OF THE WORKS USED TO DIVERT WATER FROM AN UNDERGROUND SOURCE IN THE COLORADO RIVER BASIN BY MOHAVE GENERATING STATION FOR INDUSTRIAL-REMEDIATION OF DEGRADED GROUNDWATER USE, THAT THE PROPOSED POINT OF DIVERSION, THE APPROXIMATE LOCATION AND SIZE OF THE DIVERTING CHANNEL OR OTHER CONDUIT, THE PLACE AND MANNER OF USE AND THE LOCATION AND USE OF ALL OTHER STREAMS, WHICH ARE CROSSED OR CONNECTED WITH THE SAID WORKS ARE FULLY AND CORRECTLY DESIGNATED THEREON.

ROBERT FULSTONE
STATE WATER RIGHTS SURVEYOR
NEVADA CERTIFICATE NO. 639



ACKNOWLEDGMENT

STATE OF NEVADA
COUNTY OF CLARK
THIS INSTRUMENT WAS ACKNOWLEDGED BEFORE ME ON 7/15/2004
BY ROBERT FULSTONE



RYAN P. SKAGGS
NOTARY PUBLIC IN AND FOR SAID COUNTY AND STATE
MY COMMISSION EXPIRES ON FEBRUARY 19, 2008

TO	FROM	BEARING	DISTANCE	PERMIT NO.	STATUS
"A"	81A	N 89°39'45" W	4161.594'	58080E	EXISTING
"A"	93A	N 65°02'40" W	5600.797'	58079E	"
"A"	73B	N 45°16'32" W	4015.268'	58086E	"
"A"	84B	N 47°01'02" W	5772.623'	58078E	"
"A"	85B	N 36°59'00" W	6428.479'	58077E	"
"A"	74A	N 24°41'10" W	4152.361'	58085E	"
"A"	74B	N 34°16'15" W	4916.991'	58077E	"
"A"	85A	N 37°41'32" W	5776.936'	58077E	"
"A"	66A	N 12°59'40" W	6135.414'	58076E	"
"A"	45A	N 21°50'51" E	5365.399'	58081E	"
"A"	47A	N 26°29'04" E	7037.364'	58082E	"
"A"	84A	N 46°13'50" W	4823.610'	53751	"
"A"	93B	N 67°51'02" W	6307.030'	53752	"
"A"	93D	N 67°02'18" W	6398.07'	"	"
"B"	68A	S 04°28'46" W	2597.699'	58083E	"
"B"	69A	S 14°12'41" W	2543.017'	58083E	"
"B"	69E	S 15°20'36" W	2055.951'	58083E	"
"B"	79A	S 33°45'05" W	2582.526'	58083E	"
"B"	69D	S 29°32'08" W	2417.950'	53750	"
"B"	69C	S 25°48'49" W	2175.600'	"	"
"B"	69H	S 35°23'39" W	2158.550'	"	"
"B"	79C	S 50°15'19" W	2213.890'	"	"
"A"	91B	N 78°04'23" W	5131.33'	"	"
"A"	83B	N 59°21'21" W	4862.34'	"	"
"A"	84D	N 44°26'35" W	4935.99'		PROPOSED

LEGEND

B.O.B.	BASIS OF BEARINGS
⊕	MONUMENTS FOUND AS SHOWN
●	EXISTING WELLS
○	PROPOSED WELL
---	EXISTING WELL TIE
---	PROPOSED WELL TIE

BASIS OF BEARINGS
N 88°46'41" E BEING THE NORTH LINE OF THE NORTHWEST QUARTER (NW 1/4) OF SECTION 23, TOWNSHIP 32 SOUTH, RANGE 66 EAST, M.D.M., PER FILE 17, PAGE 46 OF SURVEYS.

SECTION 22, SECTION 23, SECTION 24, SECTION 27, AND SECTION 26 OF TOWNSHIP 32, RANGE 66 EAST, M.D.M. CLARK COUNTY, NEVADA

STATE ENGINEER'S USE




MAP TO ACCOMPANY APPLICATION FOR PERMIT TO APPROPRIATE THE PUBLIC WATERS OF THE STATE OF NEVADA FOR INDUSTRIAL - REMEDIATION OF DEGRADED GROUNDWATER

FOR: MOHAVE GENERATING STATION

PURPOSE: INDUSTRIAL - REMEDIATION OF DEGRADED GROUNDWATER

FROM: AN UNDERGROUND SOURCE IN CLARK COUNTY, NEVADA

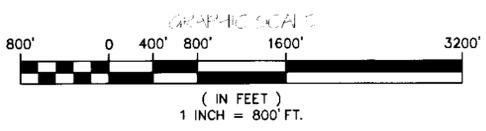

DRAWN BY: MONARCH DESIGN
DATE: 07/15/2004
DWG #: PPI-20
FILE NAME: 3759WRT.DWG
SCALE: 1" = 800'

FULSTONE ENTERPRISES
940 S. MARTIN LUTHER KING BOULEVARD
LAS VEGAS, NV 89106
PHONE (702) 382-8141 FAX (702) 382-3103
EMAIL: fei@fulstone.lvcxmail.com

71121 E