


STATE OF NEVADA
 COUNTY OF ELKO SS

I, MARTIN UGALDE, BEING FIRST DULY SWORN DEPOSE AND SAY THAT THIS MAP, CONSISTING OF ONE SHEET, HAS BEEN CORRECTLY DRAWN TO THE DESIGNATED SCALE FROM A SUBSEQUENT SURVEY MADE UNDER MY SUPERVISION AND DIRECTION BETWEEN MARCH 25 AND MARCH 26, 2004 AND FROM EXISTING WATER RIGHT MAPS, BLM GENERAL LAND OFFICE PLATS, AND U.S.G.S. QUAD MAPS, THAT IT TRULY AND CORRECTLY PRESENTS THE PROPOSED LOCATIONS AND EXTENT OF THE WORKS USED TO DIVERT WATER FROM UNDERGROUND SOURCES IN ELKO COUNTY, NEVADA BY THE MIDAS WATER COOPERATIVE FOR QUASI-MUNICIPAL PURPOSES; THAT THE PROPOSED POINTS OF DIVERSION, THE APPROXIMATE LOCATION AND SIZE OF THE DIVERTING WORKS, ALL OTHER RESERVOIRS AND BASINS, AND THE BOUNDARIES OF ALL LANDS, SHOWING BY 40-ACRE SUBDIVISIONS THE AREAS PROPOSED TO BE SERVED, ARE FULLY AND CORRECTLY DESIGNATED THEREON.

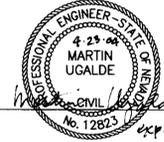

STATE WATER RIGHT SURVEYOR No. 1036


SUBSCRIBED AND SWORN TO BEFORE ME THIS _____ DAY OF _____, 2004
 NOTARY PUBLIC IN AND FOR WASHOE COUNTY, NEVADA.

NOTARY


NOTARY PUBLIC IN AND FOR _____ COUNTY, _____
 MY COMMISSION EXPIRES _____



1" = 1000'

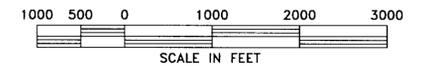

SHEET 1 OF 1

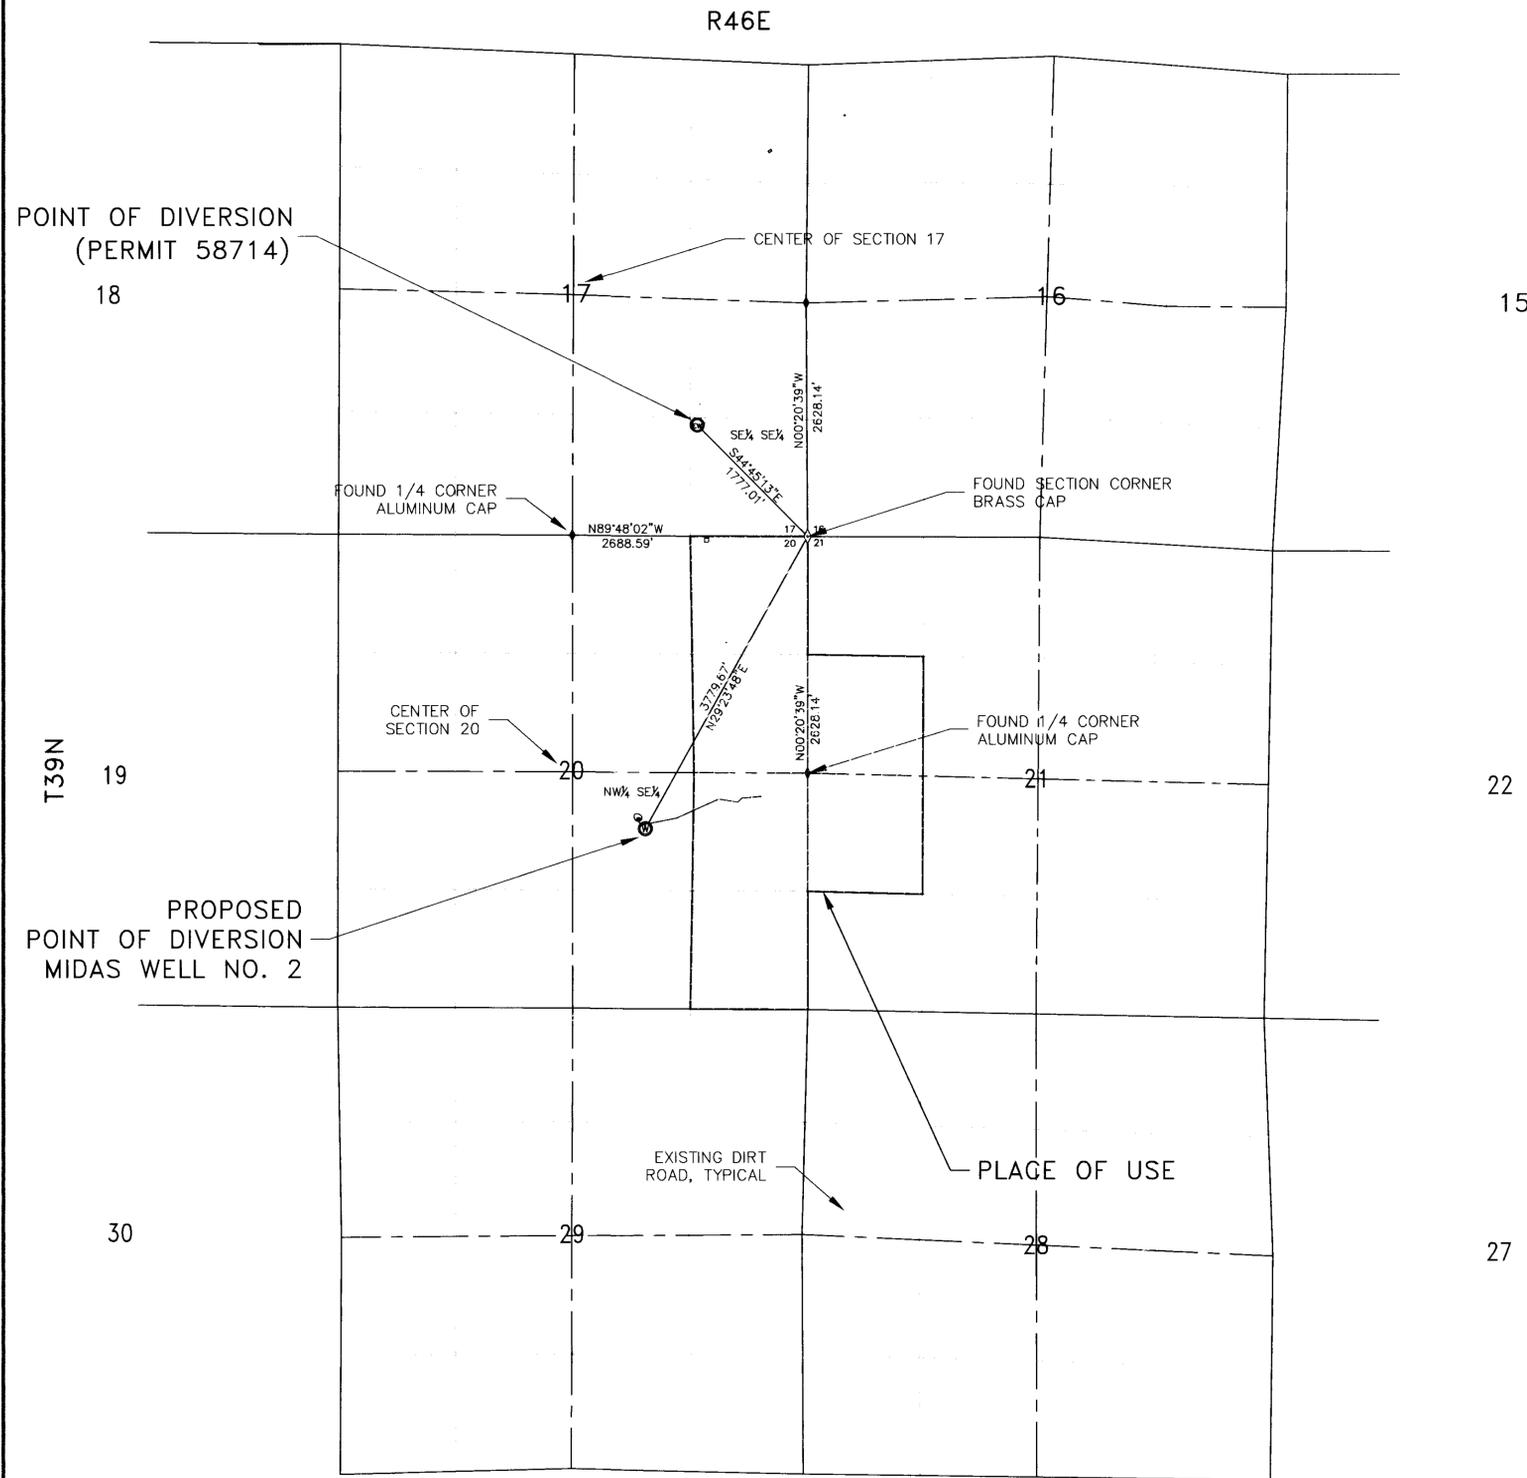

11124 CERTIFICATE NO. 18693 ISSUED 5-10-12

STATE ENGINEER'S USE



MAP TO ACCOMPANY APPLICATION TO CHANGE
 THE POINT OF DIVERSION
 OF A PORTION UNDER PERMIT 58714 FOR
 QUASI-MUNICIPAL USE BY THE MIDAS WATER
 COOPERATIVE FROM UNDERGROUND SOURCES
 IN ELKO COUNTY, NEVADA

71124