
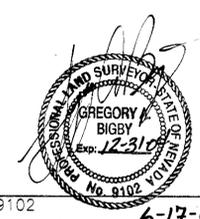


PROPOSED POINT OF DIVERSION  
 A PORTION OF SECTION 18, T.21N., R.19E., M.D.M.  
 WASHOE COUNTY, NEVADA

State of Nevada  
 County of Washoe

I, Gregory A. Bigby, being first duly sworn, depose and say that this map consisting of one sheet has been correctly drawn to the designated scale from field notes of a survey made by me, or under my direct supervision and direction, on January 16, 2004, that it truly and correctly represents the proposed location and extent of works used to divert water from an underground source in Washoe County, Nevada, by WASHOE COUNTY for municipal and domestic purposes, that the proposed point of diversion and the boundary of all lands shown by 40-acre subdivisions and the area proposed to be served are fully and correctly designated hereon.

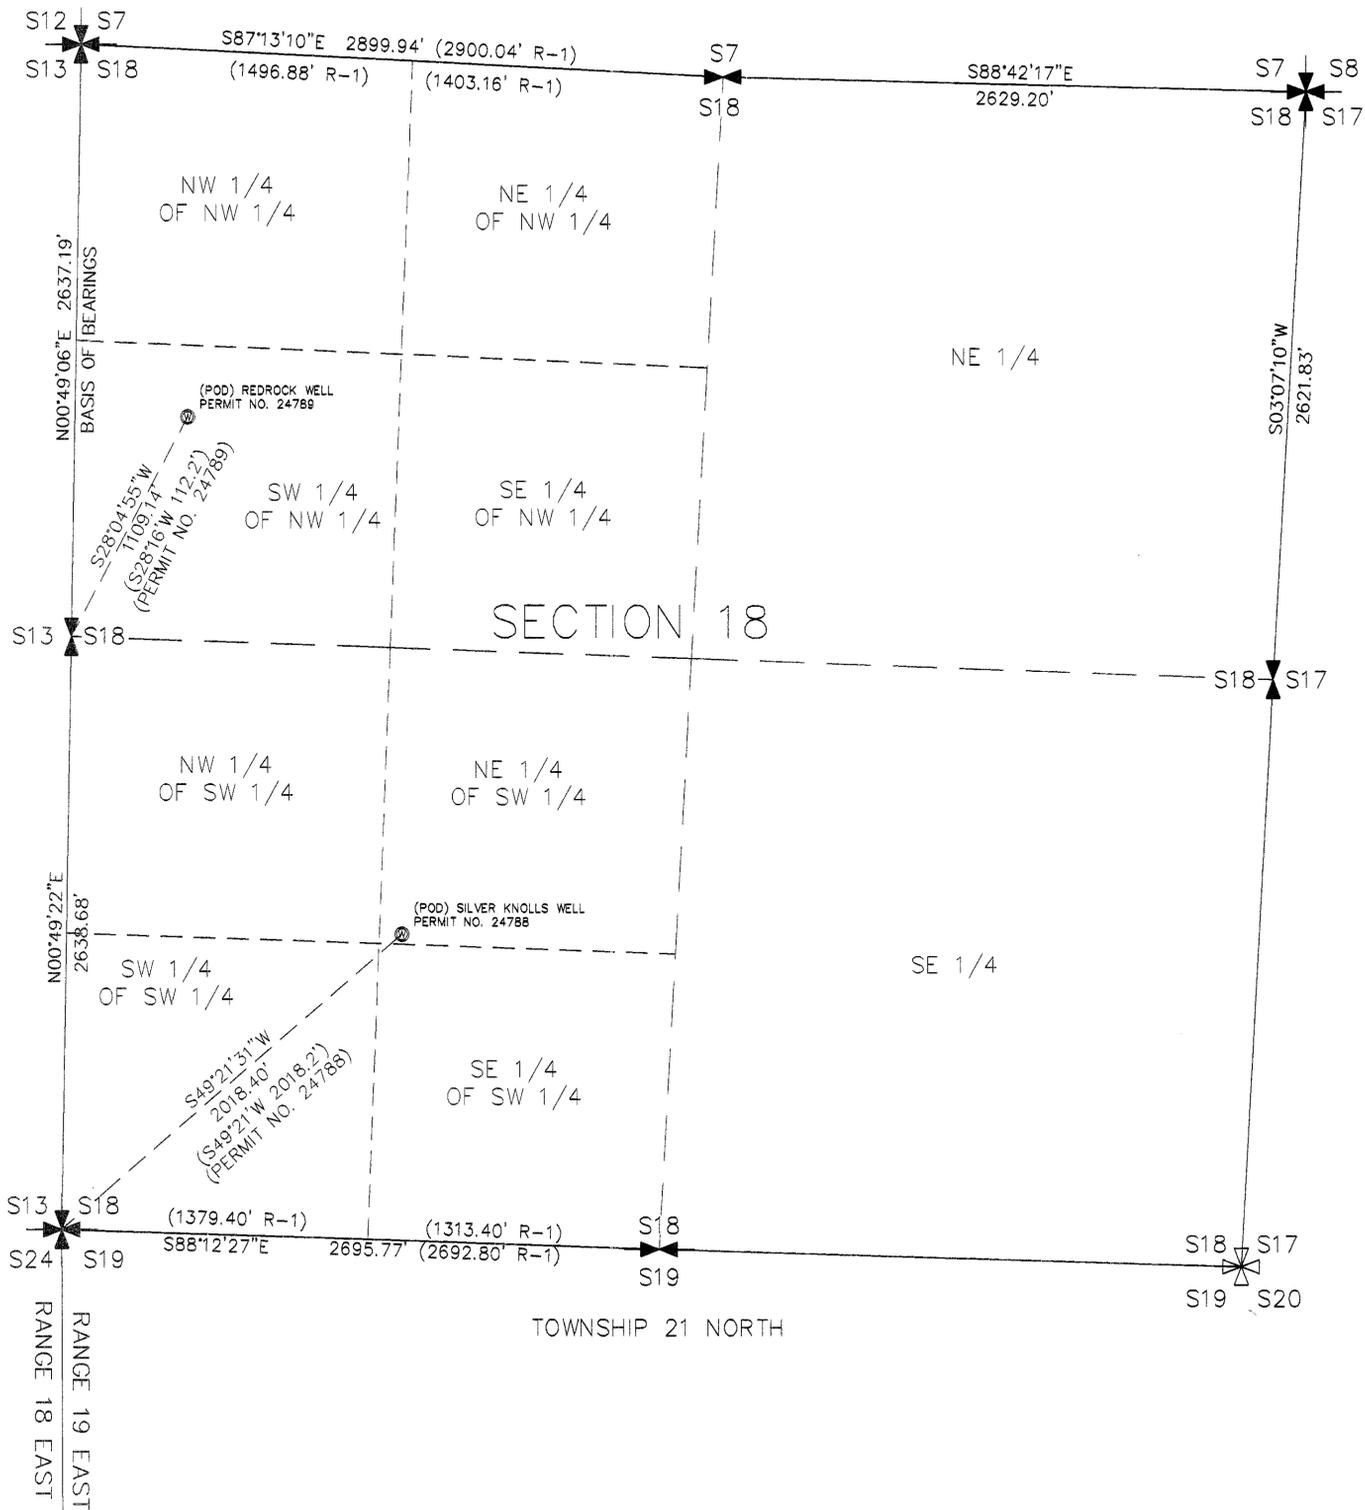


*Gregory A. Bigby*  
 GREGORY A. BIGBY, P.L.S. 9102  
 State Water-Right Surveyor No. 913

Subscribed and sworn before me on this 17 day of June, 2004  
*Carmen E. Larson*  
 Notary Public

- REFERENCES**
1. General Land Office Dependent Resurvey Plat dated August 17, 1943.
  2. Record of Survey 736, Official Records of Washoe County, Nevada
  3. Record of Survey 3533, Official Records of Washoe County, Nevada

- NOTES**
- 1) The Manner of Use has not changed from Permit No. 66958 & 66959.
  - 2) The Place of Use remains the same as Permit No. 66958 & 66959.
  - 3) The results of this survey has identified a typographical error in the tie's depicted in Permit No.'s 24788 & 24789 and are correctly shown hereon.

**BASIS OF BEARINGS**  
 The Basis of Bearings for this survey being the West line of the Northwest One-quarter of Section 18, T.21N., R.19E., M.D.M. as shown hereon.

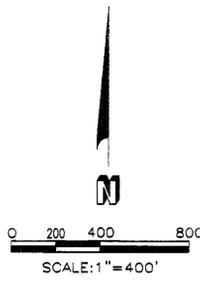

- LEGEND**
- GLO BRASS CAP
  - GLO BRASS CAP
  - CALCULATED POSITION PER R-1
  - PROPOSED POINT OF DIVERSION (POD)
  - SECTION LINE
  - QUARTER SECTION LINE
  - 1/16TH SECTION LINE

STATE ENGINEER'S USE  
 FILED  
 JUN 18 2004  
 STATE ENGINEER'S OFFICE

**BIGBY AND ASSOCIATES**  
 2000 KIRMAN AVENUE  
 RENO, NEVADA 89502  
 PH (775) 851-0432 FAX (775) 851-0434

JOB# 200302-02

MAP TO ACCOMPANY APPLICATION TO CHANGE THE POINT OF DIVERSION OF WATER HERETOFORE APPROPRIATED UNDER A PORTION OF PERMIT NO.'S 66958 & 66959 FOR MUNICIPAL AND DOMESTIC PURPOSES BY  
**WASHOE COUNTY**  
 FROM AN UNDERGROUND SOURCE WITHIN WASHOE COUNTY, NEVADA