
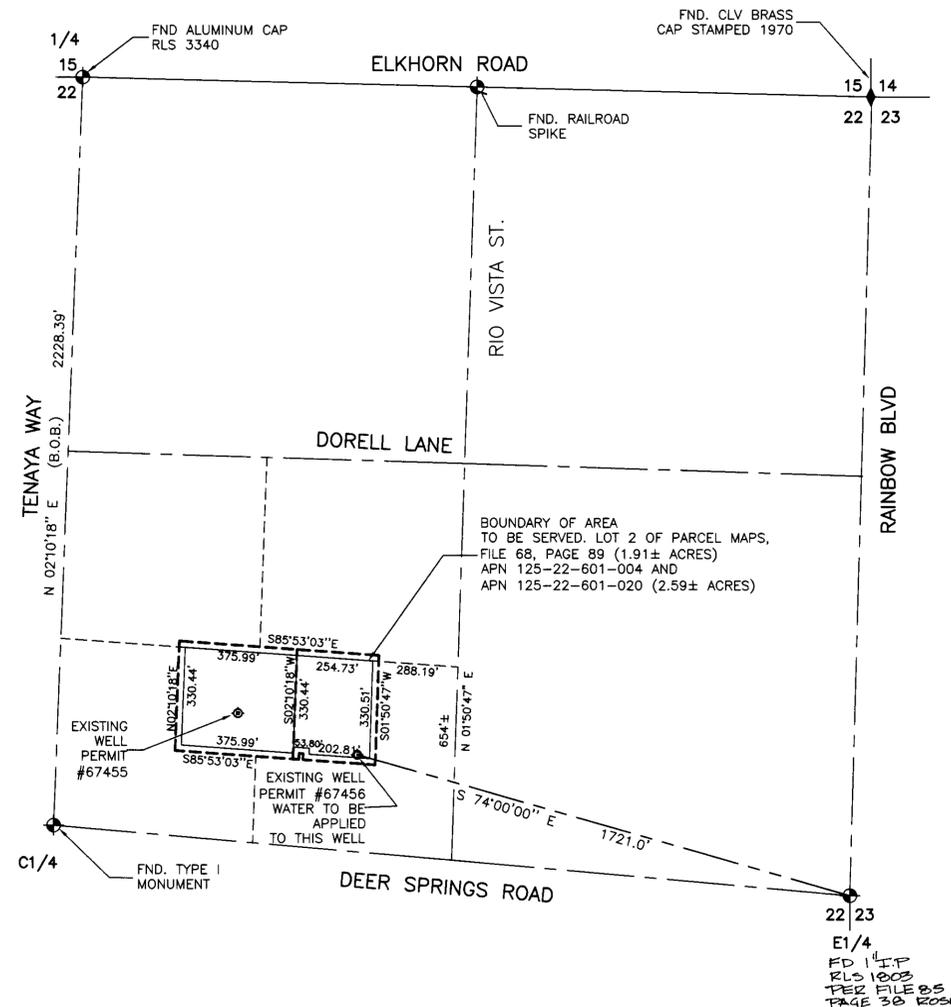


MAP TO ACCOMPANY APPLICATION TO CHANGE PLACE OF USE, POINT OF DIVERSION AND MANNER OF USE OF VESTED RIGHT V07656

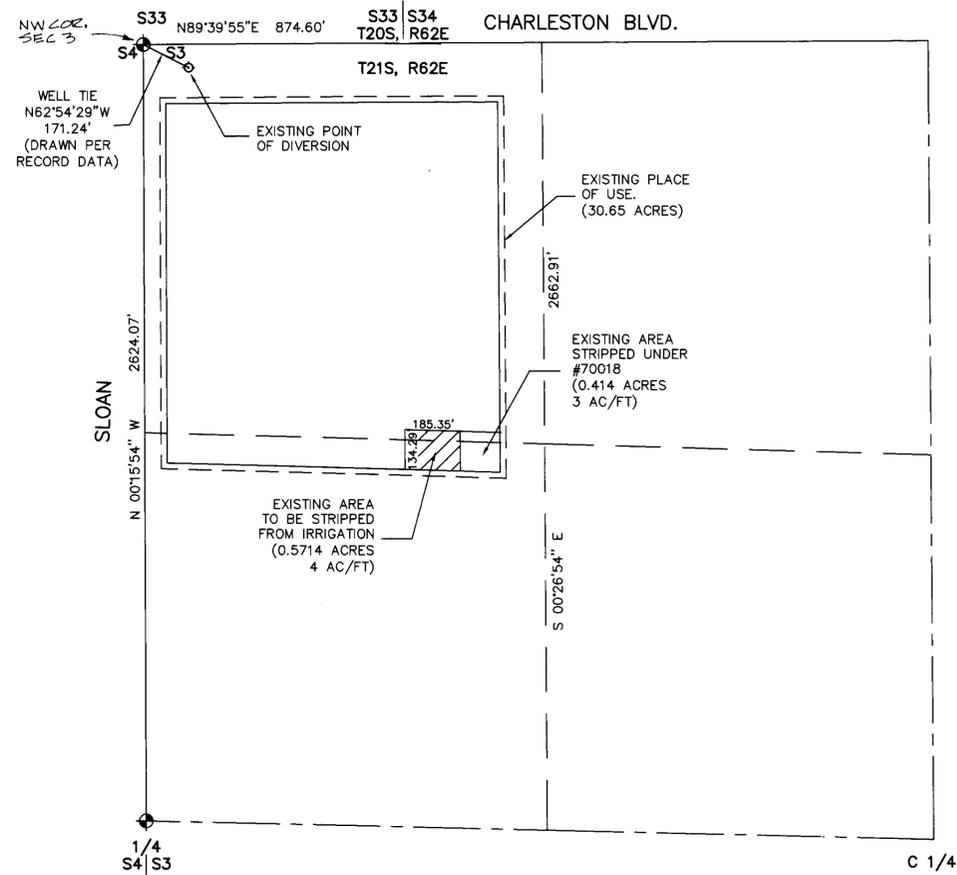

EXISTING PLACE OF USE, PTN. SW 1/4 OF THE NW 1/4 AND A PORTION OF THE NW 1/4 OF THE NW 1/4 OF SECTION 3, TOWNSHIP 21 SOUTH, RANGE 62 EAST M.D.M.

PROPOSED PLACE OF USE. PORTION OF THE SW 1/4 OF THE NE 1/4 OF SECTION 22, TOWNSHIP 19 SOUTH, RANGE 60 EAST, M.D.M.

LEGEND  
 B.O.B. BASIS OF BEARINGS  
 MONUMENTS FOUND AS SHOWN

ACKNOWLEDGEMENT  
 STATE OF NEVADA  
 COUNTY OF CLARK  
 THIS INSTRUMENT WAS ACKNOWLEDGED BEFORE ME ON 5/28/04  
 BY ROBERT FULSTONE

71262 CERTIFICATE NO. 18205 ISSUED 9-20-11


I, ROBERT FULSTONE, BEING FIRST DULY SWORN DEPOSE AND SAY THAT THIS MAP CONSISTING OF ONE SHEET HAS BEEN CORRECTLY DRAWN TO THE DESIGNATED SCALE FROM THE FIELD NOTES OF THE SURVEY MADE UNDER MY SUPERVISION AND DIRECTION ON 04/04/01 AND THAT IS TRULY AND CORRECTLY REPRESENTS THE PROPOSED LOCATION AND EXTENT OF THE WORKS USED TO DIVERT WATER FROM AN UNDERGROUND SOURCE IN THE LAS VEGAS VALLEY BASIN BY GRANT S. TRUMAN FOR QUASI-MUNICIPAL USE, THAT THE PROPOSED POINT OF DIVERSION, THE APPROXIMATE LOCATION AND SIZE OF THE DIVERTING CHANNEL OR OTHER CONDUIT, THE PLACE AND MANNER OF USE AND THE LOCATION AND USE OF ALL OTHER STREAMS, WHICH ARE CROSSED OR CONNECTED WITH THE SAID WORKS ARE FULLY AND CORRECTLY DESIGNATED THEREON.



RYAN P. SKAGGS  
 NOTARY PUBLIC IN AND FOR SAID COUNTY AND STATE  
 MY COMMISSION EXPIRES ON FEBRUARY 19, 2008

BASIS OF BEARINGS  
 S 02°10'18" W BEING THE WEST LINE OF THE NORTHEAST ONE-QUARTER (NE 1/4), SECTION 22, TOWNSHIP 19 SOUTH, RANGE 60 EAST, M.D.M. PER FILE 21, PAGE 39 OF SURVEYS.

ROBERT FULSTONE  
 STATE WATER RIGHTS SURVEYOR  
 NEVADA CERTIFICATE NO. 639

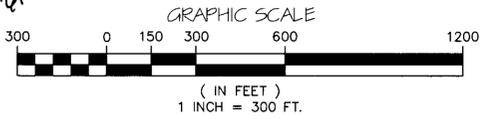

DRAWN BY: MONARCH DESIGN  
 DATE: 05/28/2004  
 DWG #: GG2-23  
 FILE NAME: 3019WRT4.DWG  
 SCALE: 1" = 300'

FULSTONE ENTERPRISES  
 940 S. MARTIN LUTHER KING BOULEVARD  
 LAS VEGAS, NV 89109  
 PHONE (702) 382-8141 FAX (702) 382-3103  
 EMAIL: fei@wizard.com

STATE ENGINEER'S USE  
 JS 6-25-04 FROM IRR FOR QM -

FILED JUN 21 2004  
 STATE ENGINEER'S OFFICE

EDUARDO CASTELLON BLANCO  
 STATE ENGINEER

MAP TO ACCOMPANY APPLICATION FOR CHANGE OF PLACE OF USE, POINT OF DIVERSION AND MANNER OF USE OF VESTED RIGHT V07656

FOR: GRANT S. TRUMAN  
 PURPOSE: QUASI-MUNICIPAL AN UNDERGROUND SOURCE IN CLARK COUNTY, NEVADA