


STATE OF NEVADA } SS  
 COUNTY OF CARSON }

I, BARRY A. FITZPATRICK, BEING FIRST DULY SWORN DEPOSE AND SAY THAT THIS MAP, CONSISTING OF ONE SHEET, HAS BEEN CORRECTLY DRAWN TO THE DESIGNATED SCALE FROM RECORD INFORMATION FROM APPLICATION #9014, DOCUMENT #36418, AND A FIELD SURVEY OF THE POINT OF DIVERSION BY ME ON THE 21st DAY OF MAY, 2004, THAT IT TRULY AND CORRECTLY REPRESENTS THE PROPOSED LOCATION AND EXTENT OF THE WORKS USED TO DIVERT WATER FROM A SURFACE SOURCE, MCFAUL CREEK IN DOUGLAS COUNTY, NV SIERRA SUNSET LLC FOR IRRIGATION AND DOMESTIC PURPOSES. THAT THE PROPOSED POINT OF DIVERSION, THE APPROXIMATE LOCATION AND SIZE OF THE EXISTING DIVERTING CHANNEL ALL RESERVOIRS OR BASINS, THE LOCATION AND NAMES OF ALL OTHER WORKS WHICH WILL CROSS OR CONNECT WITH THE PROPOSED WORKS AND THE BOUNDARY OF ALL LANDS SHOWN BY 40 ACRE SUBDIVISIONS. THE AREAS OF PROPOSED USE ARE FULLY AND CORRECTLY DESIGNATED THEREON.

*Barry A. Fitzpatrick*  
 STATE WATER RIGHT SURVEYOR #81 DATE: 11/16/04

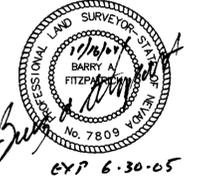

THIS INSTRUMENT WAS ACKNOWLEDGED BEFORE ME ON THIS 16th DAY OF November, 2004, BY Barry A. Fitzpatrick


*Susan Codeglia* MY COMMISSION EXPIRES: 4-15-06  
 NOTARY PUBLIC IN AND FOR SAID STATE

BASIS OF BEARING  
 THE BASIS OF BEARING FOR THIS MAP IS THE NORTHWEST PROPERTY LINE OF PARCEL "A" SHOWN ON RECORD OF SURVEY MAP NO. 36918 FOR ROUNDHILL LTD. RECORDED SEPTEMBER 20, 1979 IN DOUGLAS COUNTY NEVADA, SAID LINE BEARING N 44° 02' 49" E. VERIFIED WITH GPS WITH SUB-METER ACCURACY

NOTE:  
 FOR EXISTING POINT OF DIVERSION, PLEASE REFER TO MAP FILED UNDER APPLICATION NO. 45354.


**LEGEND**

- EX POU TO BE REMOVED
- PROPOSED POU AS SHOWN IN DETAIL
- SECTION CORNER, FOUND AS NOTED
- 1/4 CORNER, FOUND AS NOTED
- SECTION LINE
- 1/4 SECTION LINE
- EX POU
- NEW POU

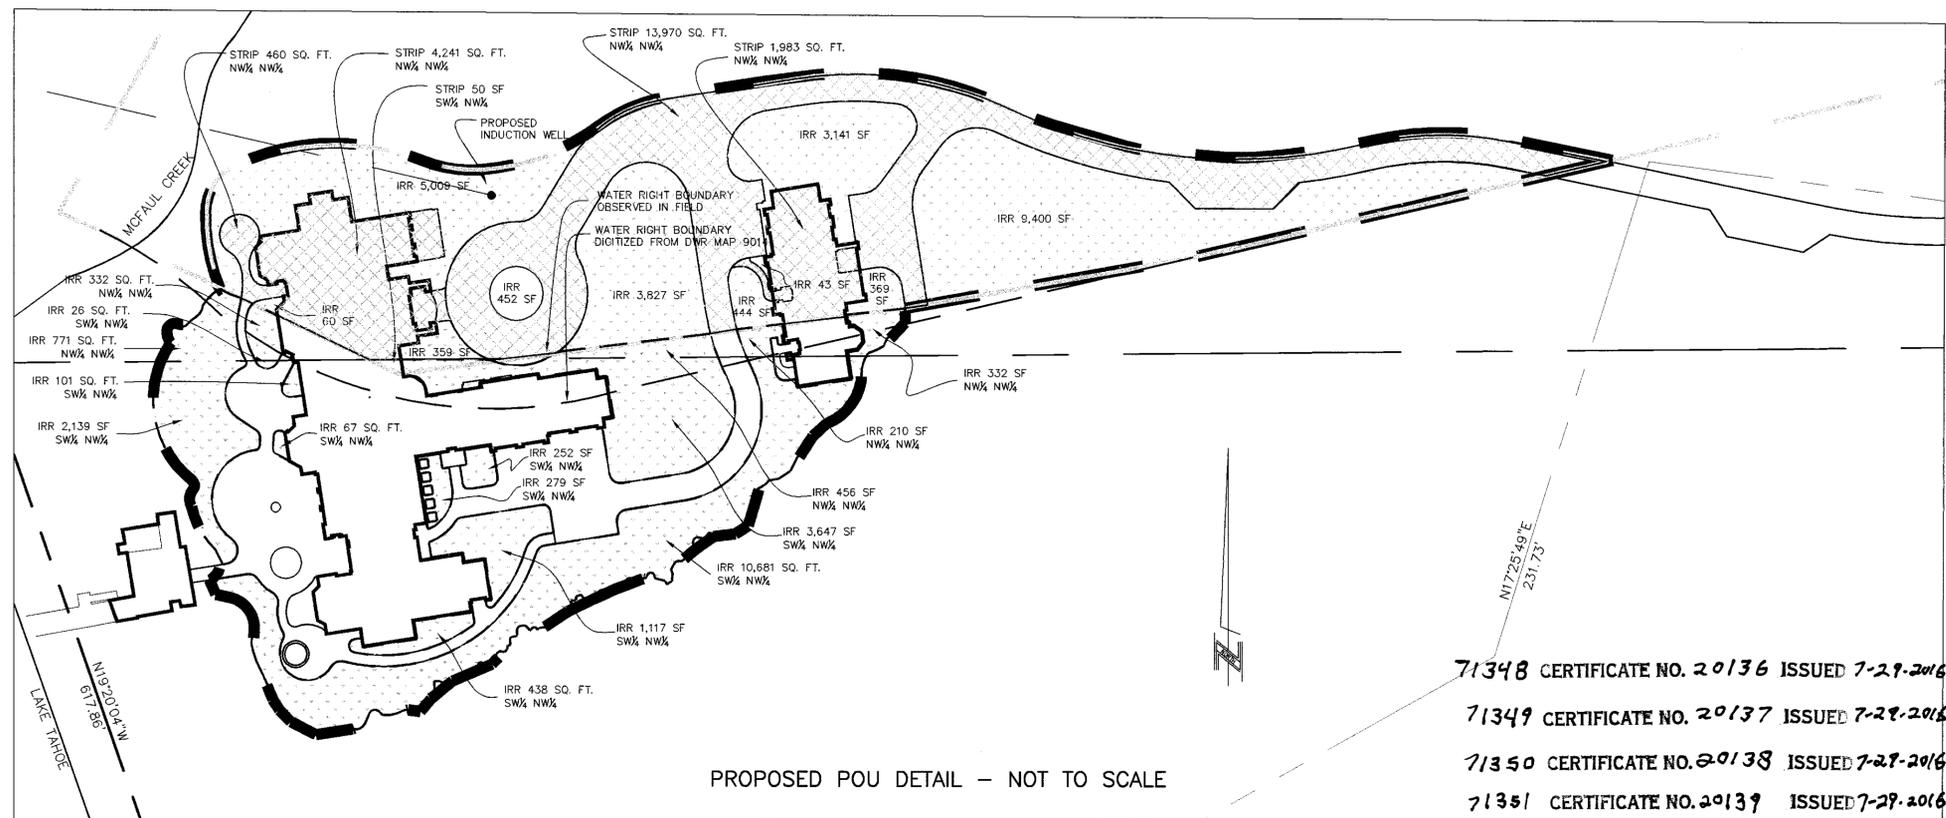


PROPOSED POU DETAIL - NOT TO SCALE

- 71348 CERTIFICATE NO. 20136 ISSUED 7-29-2016
- 71349 CERTIFICATE NO. 20137 ISSUED 7-29-2016
- 71350 CERTIFICATE NO. 20138 ISSUED 7-29-2016
- 71351 CERTIFICATE NO. 20139 ISSUED 7-29-2016
- 71352 CERTIFICATE NO. 20140 ISSUED 7-29-2016
- 71353 CERTIFICATE NO. 20141 ISSUED 7-29-2016
- 76377 CERTIFICATE NO. 20142 ISSUED 7-29-2016
- 76378 CERTIFICATE NO. 20143 ISSUED 7-29-2016
- 76379 CERTIFICATE NO. 20144 ISSUED 7-29-2016
- 76380 CERTIFICATE NO. 20145 ISSUED 7-29-2016
- 76381 CERTIFICATE NO. 20146 ISSUED 7-29-2016
- 76382 CERTIFICATE NO. 20147 ISSUED 7-29-2016

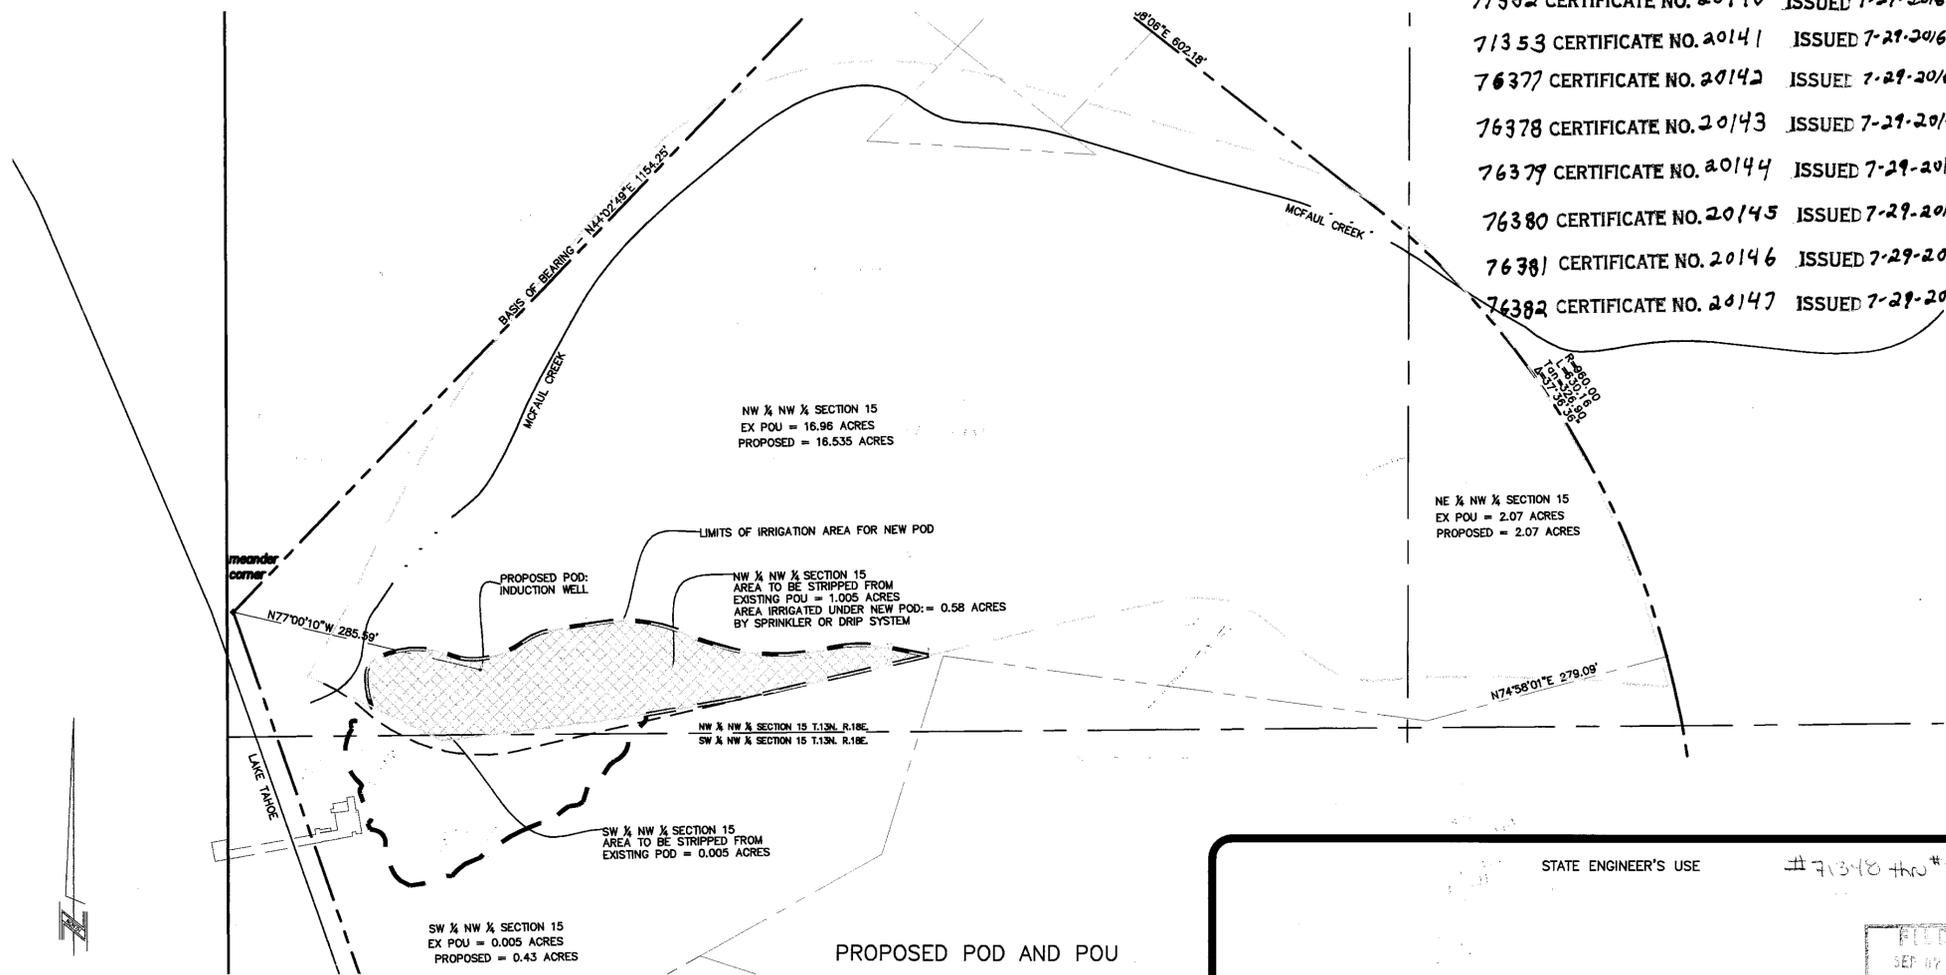

PROPOSED POD AND POU

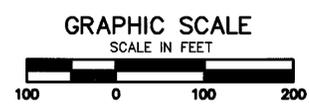

STATE ENGINEER'S USE # 71348 thro # 71353



MAP TO ACCOMPANY APPLICATION TO CHANGE THE PLACE OF USE AND POINT OF DIVERSION  
 PORTIONS OF PERMIT 10381, CERT. 3533; PERMIT 10380, CERT. 3532; PERMIT 9094, CERT. 2717; PERMIT 9093, CERT. 2716; PERMIT 9014, CERT. 2715; V01768, CERT. 337  
 BY: SIERRA SUNSET LLC  
 FOR: IRRIGATION AND DOMESTIC USE  
 FROM: A SURFACE SOURCE - MCFAUL CREEK  
 IN: DOUGLAS COUNTY

File under 76382 76381 76380 76379 76378 76377 (71348) THRU 71353