



SURVEYOR'S CERTIFICATE

I, JAMES P. HADDAN, BEING FIRST DULY SWORN, DEPOSE AND SAY THAT THIS MAP, CONSISTING OF 1 SHEET, HAS BEEN CORRECTLY DRAWN TO THE DESIGNATED SCALE FROM FIELD NOTES OF A SURVEY MADE UNDER MY SUPERVISION ON THE 4TH DAY OF APRIL, 2004 THAT IT TRULY REPRESENTS THE PROPOSED LOCATION AND EXTENT OF THE WORKS USED TO DIVERT WATER FROM THE WATERS OF LAKE TAHOE IN WASHOE COUNTY, NEVADA, REQUESTED BY ROCKY POINT, LLC, THAT THE PROPOSED POINT OF DIVERSION, THE LOCATION AND NAMES OF ALL OTHER WORKS WHICH WILL CROSS OR CONNECT WITH THE EXISTING WORKS, AND THE BOUNDARY OF ALL LANDS, SHOWING BY AD ACRE SUBDIVISIONS, THE AREAS WHERE THE WATER IS TO BE USED, ARE FULLY AND CORRECTLY DESIGNATED HEREON.


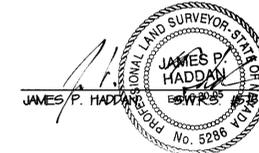


STATE OF NEVADA }
CARSON CITY } SS

SUBSCRIBED AND SWORN BEFORE ME THIS 22nd DAY OF June, 2004
NOTARY PUBLIC IN AND FOR CARSON CITY, NEVADA.

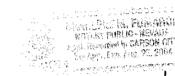


Charlene M. Fenwick
NOTARY PUBLIC

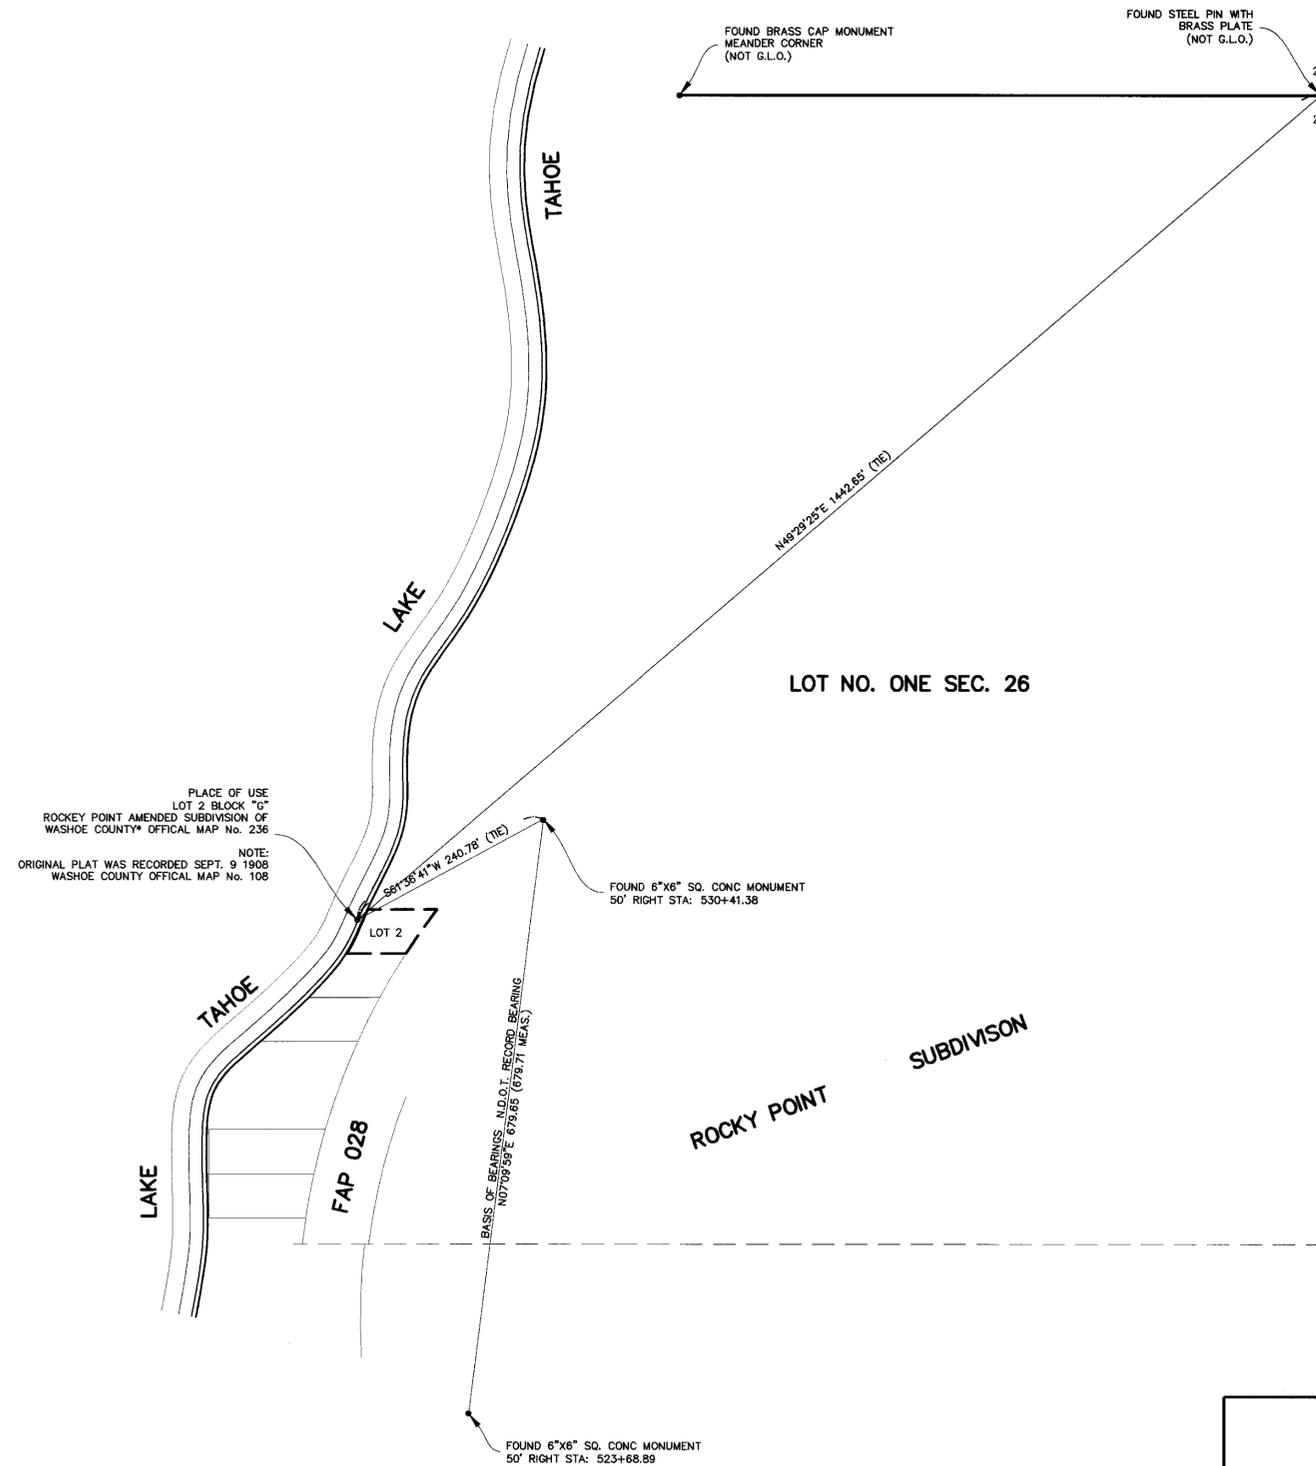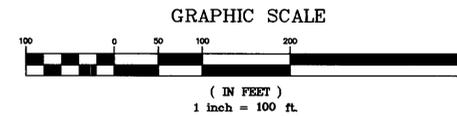

SHEET 1 OF 1 5-12-04


STATE ENGINEERS USE

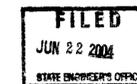

MAP TO ACCOMPANY APPLICATION TO APPROPRIATE WATER FOR DOMESTIC PURPOSES FROM THE WATERS OF LAKE TAHOE IN WASHOE COUNTY, NEVADA.

BY ROCKY POINT, LLC

WITHIN THE S 1/2 OF LOT No. 1 OF SECTION 26, T. 16 N., R. 13 E., M.D.B.M. BEING APN 130-331-02 WASHOE COUNTY NEVADA

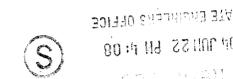

HADDAN ENGINEERING 208 S. MINNESOTA STREET CARSON CITY, NEVADA 89703 (775)883-6595

78583 71364