

MAP TO ACCOMPANY APPLICATION TO CHANGE MANNER OF USE, PLACE OF USE AND POINT OF DIVERSION OF A PORTION OF PERMIT NO. 10940, CERT. 4402

I, ROBERT FULSTONE, BEING FIRST DULY SWORN DEPOSE AND SAY THAT THIS MAP CONSISTING OF ONE SHEET HAS BEEN CORRECTLY DRAWN TO THE DESIGNATED SCALE FROM THE FIELD NOTES OF THE SURVEY MADE UNDER MY SUPERVISION AND DIRECTION ON 6/3/2004 AND THAT IS TRUELY AND CORRECTLY REPRESENTS THE PROPOSED LOCATION AND EXTENT OF THE WORKS USED TO DIVERT WATER FROM AN UNDERGROUND SOURCE IN THE LAS VEGAS VALLEY BASIN BY RANDLE P. PHELPS & ROXANNE PHELPS FOR QUASI-MUNICIPAL USE, THAT THE PROPOSED POINT OF DIVERSION, THE APPROXIMATE LOCATION AND SIZE OF THE DIVERTING CHANNEL OR OTHER CONDUIT, THE PLACE AND MANNER OF USE AND THE LOCATION AND USE OF ALL OTHER STREAMS, WHICH ARE CROSSED OR CONNECTED WITH THE SAID WORKS ARE FULLY AND CORRECTLY DESIGNATED THEREON.

ROBERT FULSTONE
STATE WATER RIGHTS SURVEYOR
NEVADA CERTIFICATE NO. 639



ACKNOWLEDGMENT

STATE OF NEVADA
COUNTY OF CLARK

THIS INSTRUMENT WAS ACKNOWLEDGED BEFORE ME ON 8/12/2004
BY ROBERT FULSTONE




RYAN P. SKAGES
NOTARY PUBLIC IN AND FOR SAID COUNTY AND STATE
MY COMMISSION EXPIRES ON FEBRUARY 19, 2008


LEGEND
B.O.B. BASIS OF BEARINGS
MONUMENTS FOUND AS SHOWN



1" = 400'

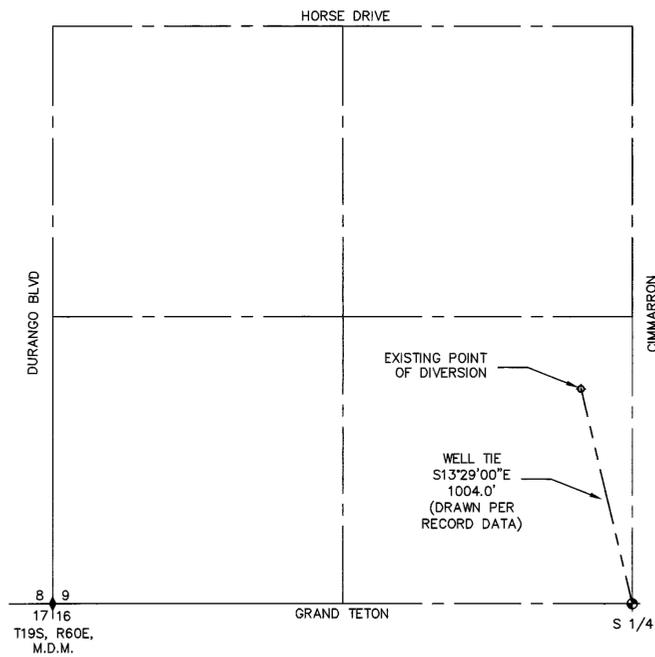


EXISTING POINT OF DIVERSION
THE SOUTHEAST QUARTER (SE 1/4) OF THE SOUTHWEST QUARTER (SW 1/4) OF SECTION 9, TOWNSHIP 19 SOUTH, RANGE 60 EAST, M.D.M. DRAWN PER RECORD PER PERMIT 10940

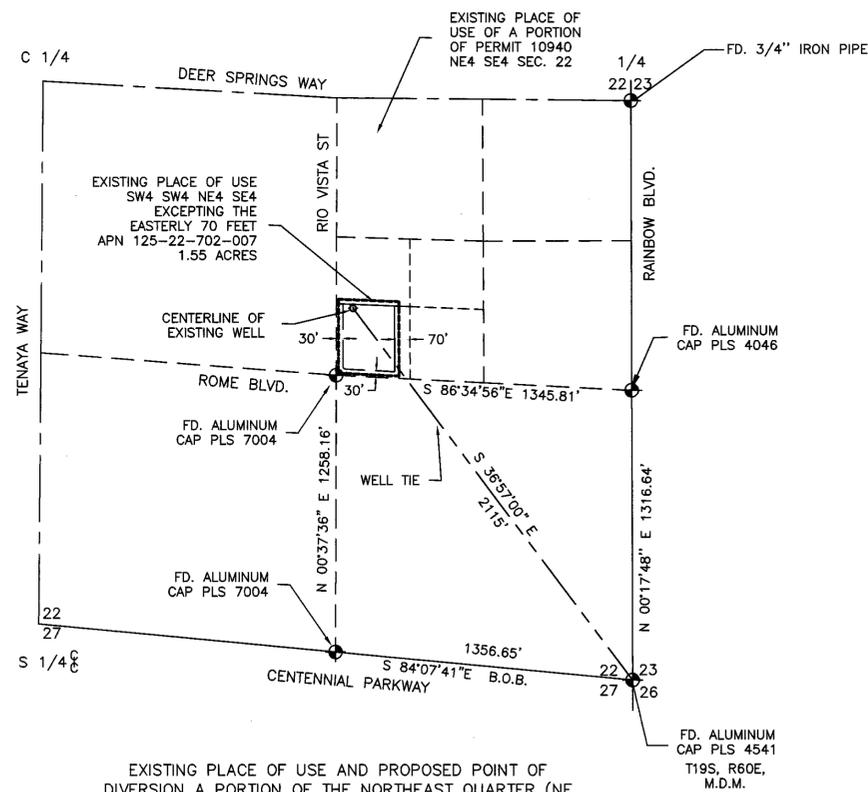

EXISTING PLACE OF USE AND PROPOSED POINT OF DIVERSION A PORTION OF THE NORTHEAST QUARTER (NE 1/4) OF THE SOUTHEAST QUARTER (SE 1/4) OF SECTION 22, TOWNSHIP 19 SOUTH, RANGE 60 EAST, M.D.M.


BASIS OF BEARINGS
S 84°07'41" E BEING THE SOUTH LINE OF THE SE1/4 SE1/4 SECTION 22, TOWNSHIP 19 SOUTH, RANGE 60 EAST, M.D.M. PER FILE 123, PAGE 82 OF SURVEYS

DRAWN BY: MONARCH DESIGN	FULSTONE ENTERPRISES
DATE: 06/15/2004	940 S. MARTIN LUTHER KING BOULEVARD
DWG #: PP1-04	LAS VEGAS, NV 89109
FILE NAME: 373BWRT.DWG	PHONE (702) 382-8141 FAX (702) 382-3103
SCALE: 1" = 400'	EMAIL: fei@wizard.com

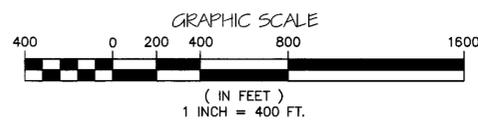

STATE ENGINEER'S USE

The SW-SW-NE-SE of 22 is also the pro. po. MB

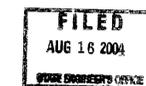

MAP TO ACCOMPANY APPLICATION TO CHANGE OF MANNER OF USE, POINT OF DIVERSION AND PLACE OF USE OF A PORTION OF PERMIT 10940, CERT. # 4402

FOR: RANDLE P. PHELPS AND ROXANNE PHELPS

PURPOSE: QUASI-MUNICIPAL
FROM: AN UNDERGROUND SOURCE IN CLARK COUNTY, NEVADA

77544 71367