
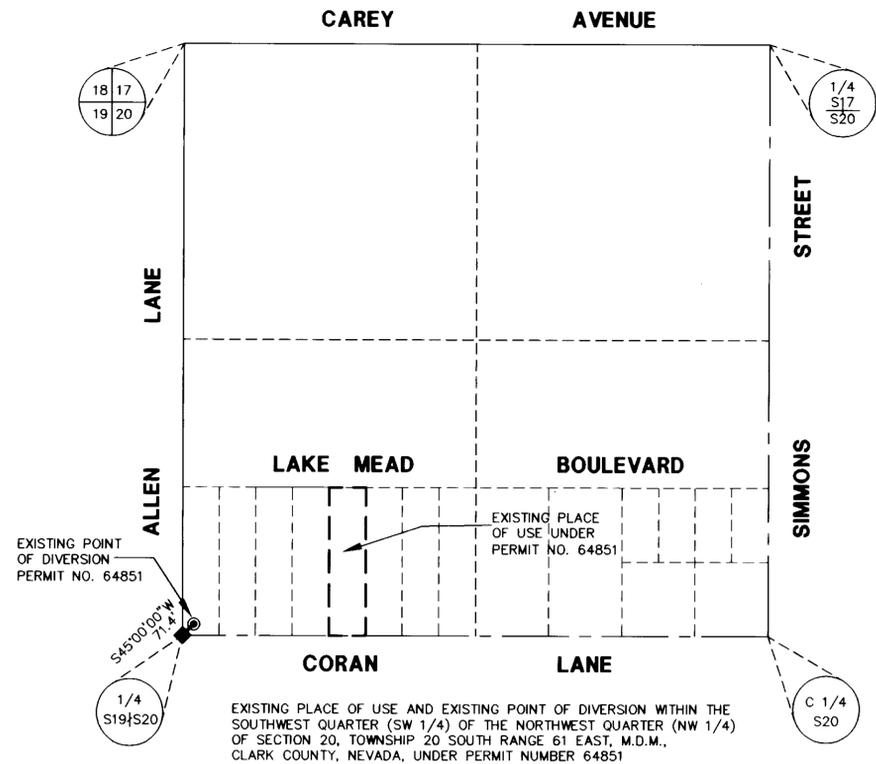


THE SOUTHWEST QUARTER (SW 1/4) OF THE NORTHEAST QUARTER (NE 1/4) OF SECTION 31, TOWNSHIP 19 SOUTH, RANGE 60 EAST, M.D.M., CLARK COUNTY, NEVADA

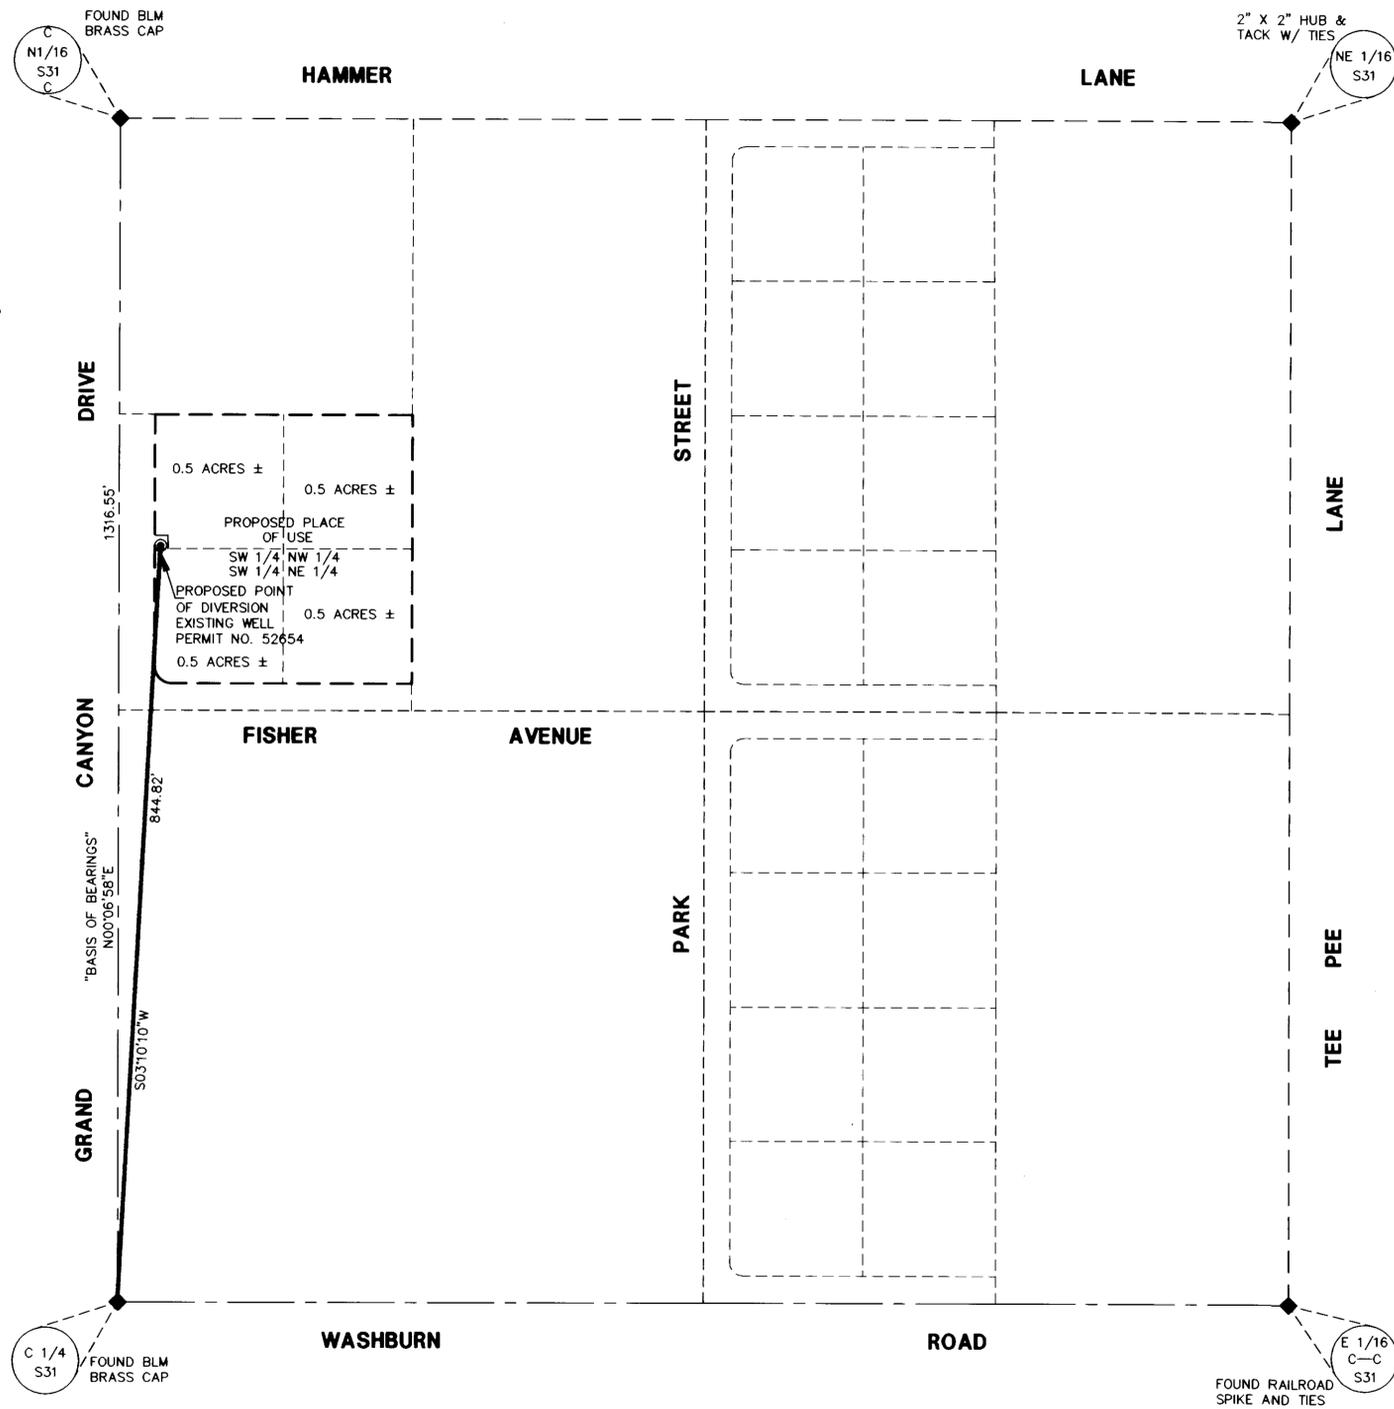

- LEGEND**
- PLACE OF USE
  - SECTION LINE
  - CENTER SECTION LINE
  - SIXTEENTH SECTION LINE
  - ⊕ FOUND SECTION CORNER AS DESCRIBED
  - ◆ FOUND QUARTER OR SIXTEENTH SECTION CORNER AS DESCRIBED
  - POINT OF DIVERSION

**BASIS OF BEARINGS**  
 NORTH 00°06'58" EAST, BEING THE BEARING OF THE WEST LINE OF THE SOUTHWEST QUARTER (SW 1/4) OF THE NORTHEAST QUARTER (NE 1/4) OF SECTION 31, TOWNSHIP 19 SOUTH, RANGE 60 EAST, M.D.M., CLARK COUNTY, NEVADA, AS SHOWN ON THAT PARCEL MAP ON FILE IN THE OFFICE OF THE COUNTY RECORDER, CLARK COUNTY, NEVADA IN FILE 89 OF PARCEL MAPS, AT PAGE 27.


EXISTING PLACE OF USE AND EXISTING POINT OF DIVERSION WITHIN THE SOUTHWEST QUARTER (SW 1/4) OF THE NORTHEAST QUARTER (NE 1/4) OF SECTION 20, TOWNSHIP 20 SOUTH RANGE 61 EAST, M.D.M., CLARK COUNTY, NEVADA, UNDER PERMIT NUMBER 64851

**SURVEYOR'S AFFIDAVIT**

STATE OR NEVADA )  
 COUNTY OF CLARK ) SS

I, DWAYNE D. WILLIAMSON BEING FIRST DULY SWORN, DEPOSE AND SAY THAT THIS MAP, CONSISTING OF ONE (1) SHEET, NUMBERED FROM 1 TO 1, INCLUSIVE, HAS BEEN CORRECTLY DRAWN TO THE DESIGNATED SCALE FROM FIELD NOTES OF A SURVEY MADE BY ME, OR UNDER MY SUPERVISION AND DIRECTION, BETWEEN THE 21st DAY OF AUGUST, 2002, AND THE 21st DAY OF AUGUST, 2002; THAT IT TRULY AND CORRECTLY REPRESENTS THE PROPOSED LOCATION AND EXTENT OF THE WORKS USED TO DIVERT WATER FROM THE LAS VEGAS VALLEY ARTESIAN BASIN, IN CLARK COUNTY, NEVADA, BY FACCIANTO JR. FAMILY TRUST, ALBERT FACCIANTO JR. AND KATHIE A. FACCIANTO, TRUSTEES FOR QUASI-MUNICIPAL PURPOSES. THAT THE PROPOSED POINT OF DIVERSION, THE APPROXIMATE LOCATION AND SIZE OF THE DIVERTING CHANNEL OR OTHER CONDUIT, THE PLACE AND MANNER OF USE, AND THE LOCATION AND NAMES OF ALL OTHER WORKS OR STREAMS WHICH ARE CROSSED BY OR CONNECTED WITH THE SAID WORKS, ARE FULLY AND CORRECTLY DESIGNATED THEREON.

DWAYNE D. WILLIAMSON, P.L.S.  
 NEVADA CERTIFICATE NO. 14195  
 NEVADA WATER RIGHTS SURVEYOR  
 CERTIFICATE NO. 1079

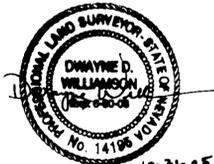

**ACKNOWLEDGEMENT**

STATE OF NEVADA )  
 COUNTY OF CLARK ) SS

SUBSCRIBED AND SWORN TO BEFORE ME THIS 19 DAY OF November, 2005.

*Stacey Medina*

NOTARY PUBLIC IN AND FOR SAID COUNTY AND STATE  
 MY COMMISSION EXPIRES 4/11/06

STATE ENGINEER'S USE

This map supercedes the map filed on July 9, 2004 11-16-2005 B.M.

**FILED**  
 NOV 02 2005  
 STATE ENGINEER'S OFFICE

MAP TO ACCOMPANY APPLICATIONS FOR PERMISSION TO CHANGE POINT OF DIVERSION AND PLACE OF USE OF A PORTION OF PERMIT NO. 64851 FOR: QUASI-MUNICIPAL USE BY: FACCIANTO JR. FAMILY TRUST, ALBERT FACCIANTO JR. AND KATHIE A. FACCIANTO, TRUSTEES FROM: LAS VEGAS VALLEY ARTESIAN BASIN IN: CLARK COUNTY, NEVADA SHEET 1 OF 1