

STATE OF NEVADA, }
 COUNTY OF ELKO } SS.

I, CAROL MARCHIO, BEING FIRST DULY SWORN, DEPOSE AND SAY THAT THIS MAP, CONSISTING OF 1 SHEET, HAS BEEN CORRECTLY DRAWN TO THE DESIGNATED SCALE FROM A GLOBAL POSITIONING SYSTEM (GPS) SURVEY MADE BY ME, OR UNDER MY SUPERVISION AND DIRECTION, BETWEEN THE 20 SEPTEMBER 2002, AND THE 27 OCTOBER 2003, THAT IT TRULY AND CORRECTLY REPRESENTS THE PROPOSED LOCATION AND EXTENT OF THE WORKS USED TO DIVERT WATER FROM TRAIL CENTER WELL, IN ELKO COUNTY, NEVADA, BY THE UNITED STATES DEPARTMENT OF THE INTERIOR, BUREAU OF LAND MANAGEMENT, FOR QUASI - MUNICIPAL PURPOSES. THAT THE PROPOSED POINT OF DIVERSION, THE APPROXIMATE LOCATION AND SIZE OF THE DIVERTING CHANNEL OR OTHER CONDUIT, THE PLACE AND MANNER OF USE, AND THE LOCATION AND NAMES OF ALL OTHER WORKS OR STREAMS WHICH ARE CROSSED BY, OR CONNECTED WITH THE SAID WORKS ARE FULLY AND CORRECTLY DESIGNATED THEREON.

Carol Marchio
 STATE WATER RIGHT SURVEYOR NO. 771
 (775) 753-0200

SUBSCRIBED AND SWORN TO BEFORE ME THIS 16th DAY OF July, 2004
 NOTARY PUBLIC IN AND FOR ELKO COUNTY, NEVADA.





M. R. Smith

BASIS OF BEARING IS THE LINE BETWEEN NORTHEAST CORNER OF SECTION 7 AND SOUTHEAST CORNER OF SECTION 7 AS DEPICTED ON THE OFFICIAL PLAT FOR TOWNSHIP 33 NORTH, RANGE 54 EAST MOUNT DIABLO MERIDIAN, DATED OCTOBER 22, 1868



T. 33 N., R. 54 E., MDM

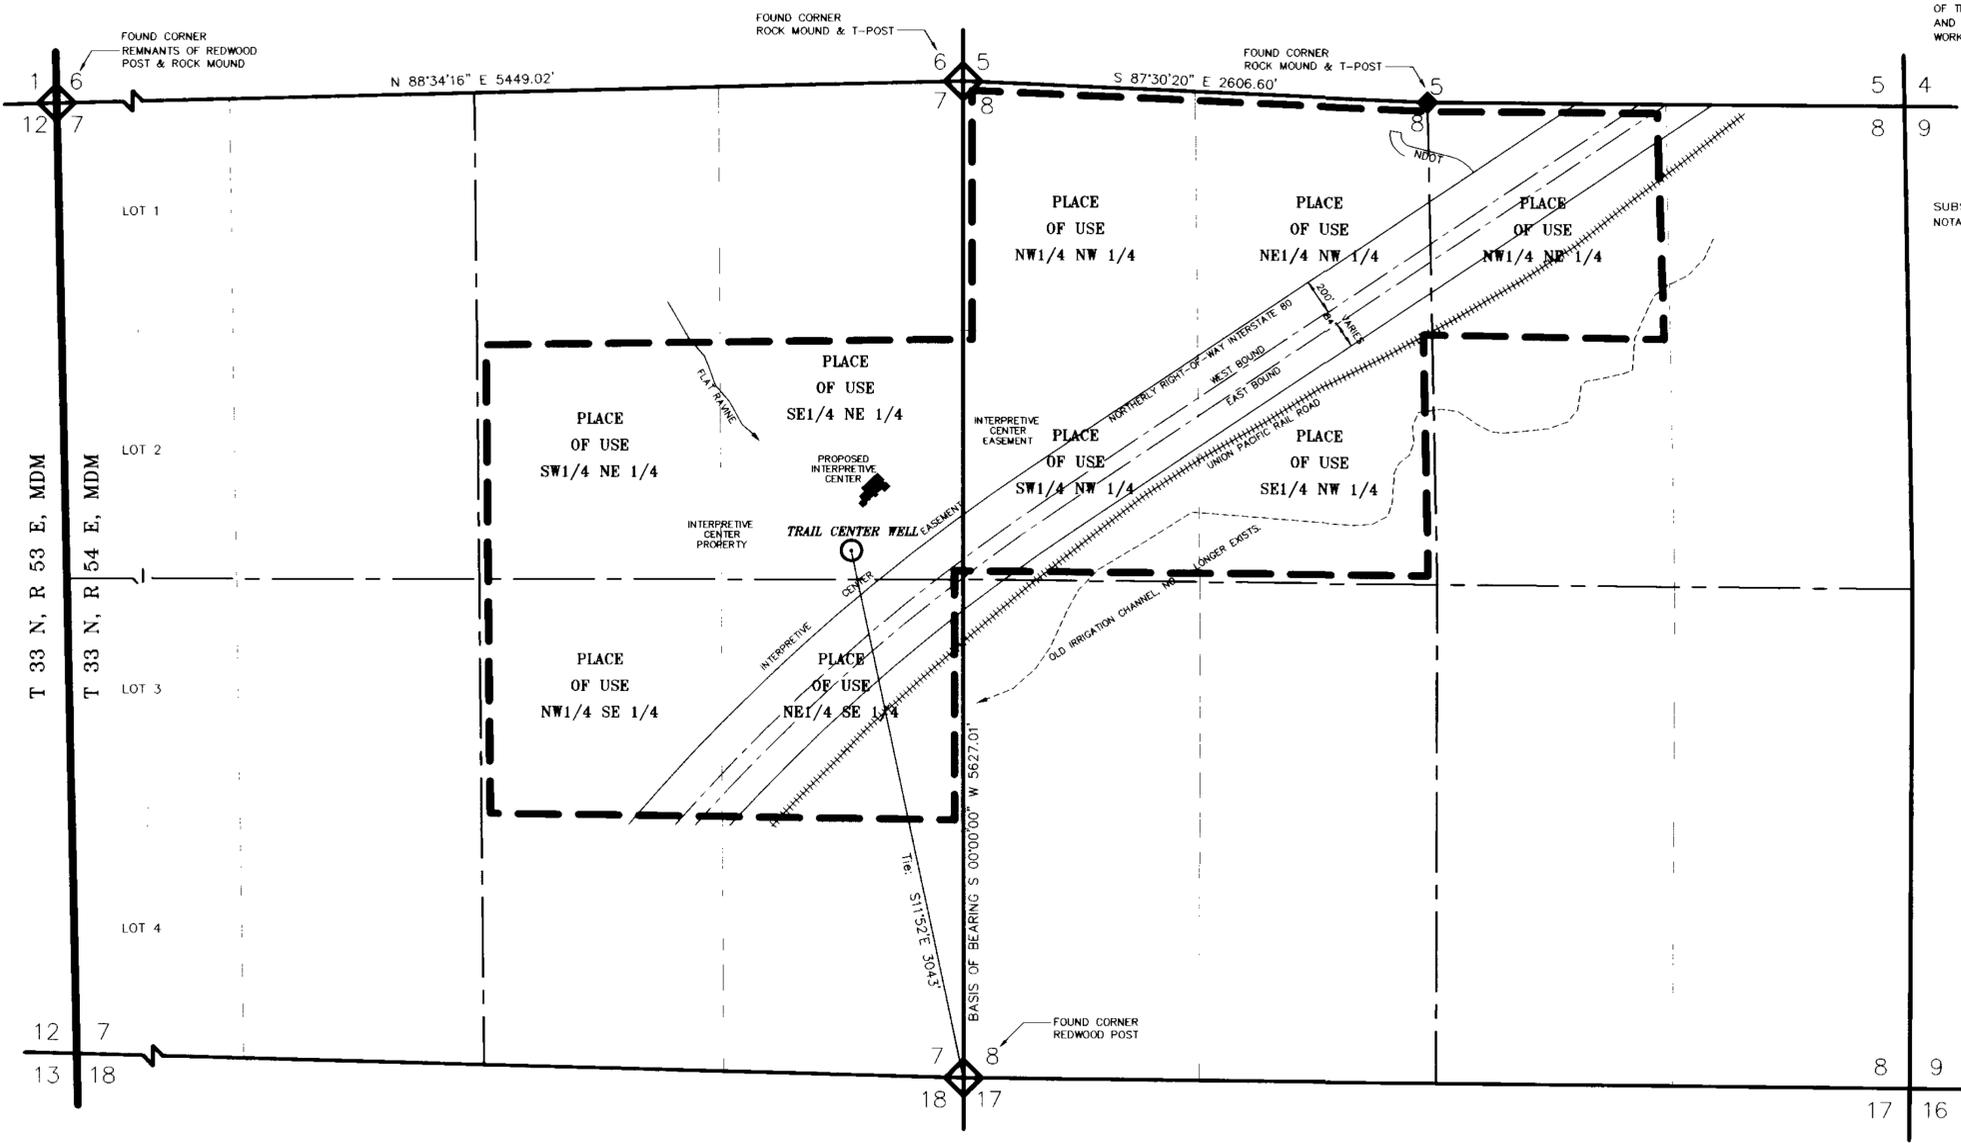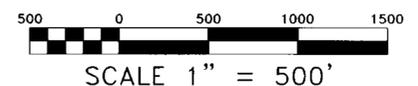

BASIS OF BEARING WAS DETERMINED FROM THE INVERSE BETWEEN GEOGRAPHIC COORDINATES AND IS REFERENCED TO THE TRUE MERIDIAN. GEOGRAPHIC COORDINATE VALUES (NAD83) WERE OBTAINED BY DIRECT GPS OBSERVATIONS. GPS COORDINATE VALUES HAVE AN ACCURACY OF ± 3 FEET.

Carol Marchio
 STATE WATER RIGHT SURVEYOR NO. 771

SUBSCRIBED AND SWORN TO BEFORE ME THIS 9th DAY OF AUGUST, 2004.
 NOTARY PUBLIC IN AND FOR ELKO COUNTY, NEVADA



M. R. Smith

| | | |
|---|--|-----------------------------------|
| STATE ENGINEER'S USE | | 71371 |
| #71371 | | |
| U.S. DEPARTMENT OF THE INTERIOR BUREAU OF LAND MANAGEMENT ELKO FIELD OFFICE, NEVADA | | DRAWING NO. NV-010-7250.10-338 |
| MAP TO ACCOMPANY APPLICATION TO APPROPRIATE WATER | | |
| FOR: QUASI - MUNICIPAL PURPOSES | | |
| BY: U.S. DEPARTMENT OF THE INTERIOR BUREAU OF LAND MANAGEMENT | | |
| FROM: TRAIL CENTER WELL | | |
| IN: ELKO COUNTY, NEVADA | | |

71371