

T.28N., R.38E.
M.D.M.&M.

LEGEND


- Proposed Place of Use
- - - Existing Place of Use
- Solid Conduit - Distribution System
- - - Gated Pipe - Field Distribution
- - - Ditch - Field Distribution
- Existing and Proposed point of diversion

Basis of Bearing
Proposed Place of Use:

True north based on GPS Survey, UTM Zone 11
North Nad 27. The precision of GPS survey is
1 meter ±.

Basis of Bearing
Existing Place of Use and Point of Diversion:


Refer to Map on file under permit 51431 at the Diversion
of Water Resource.

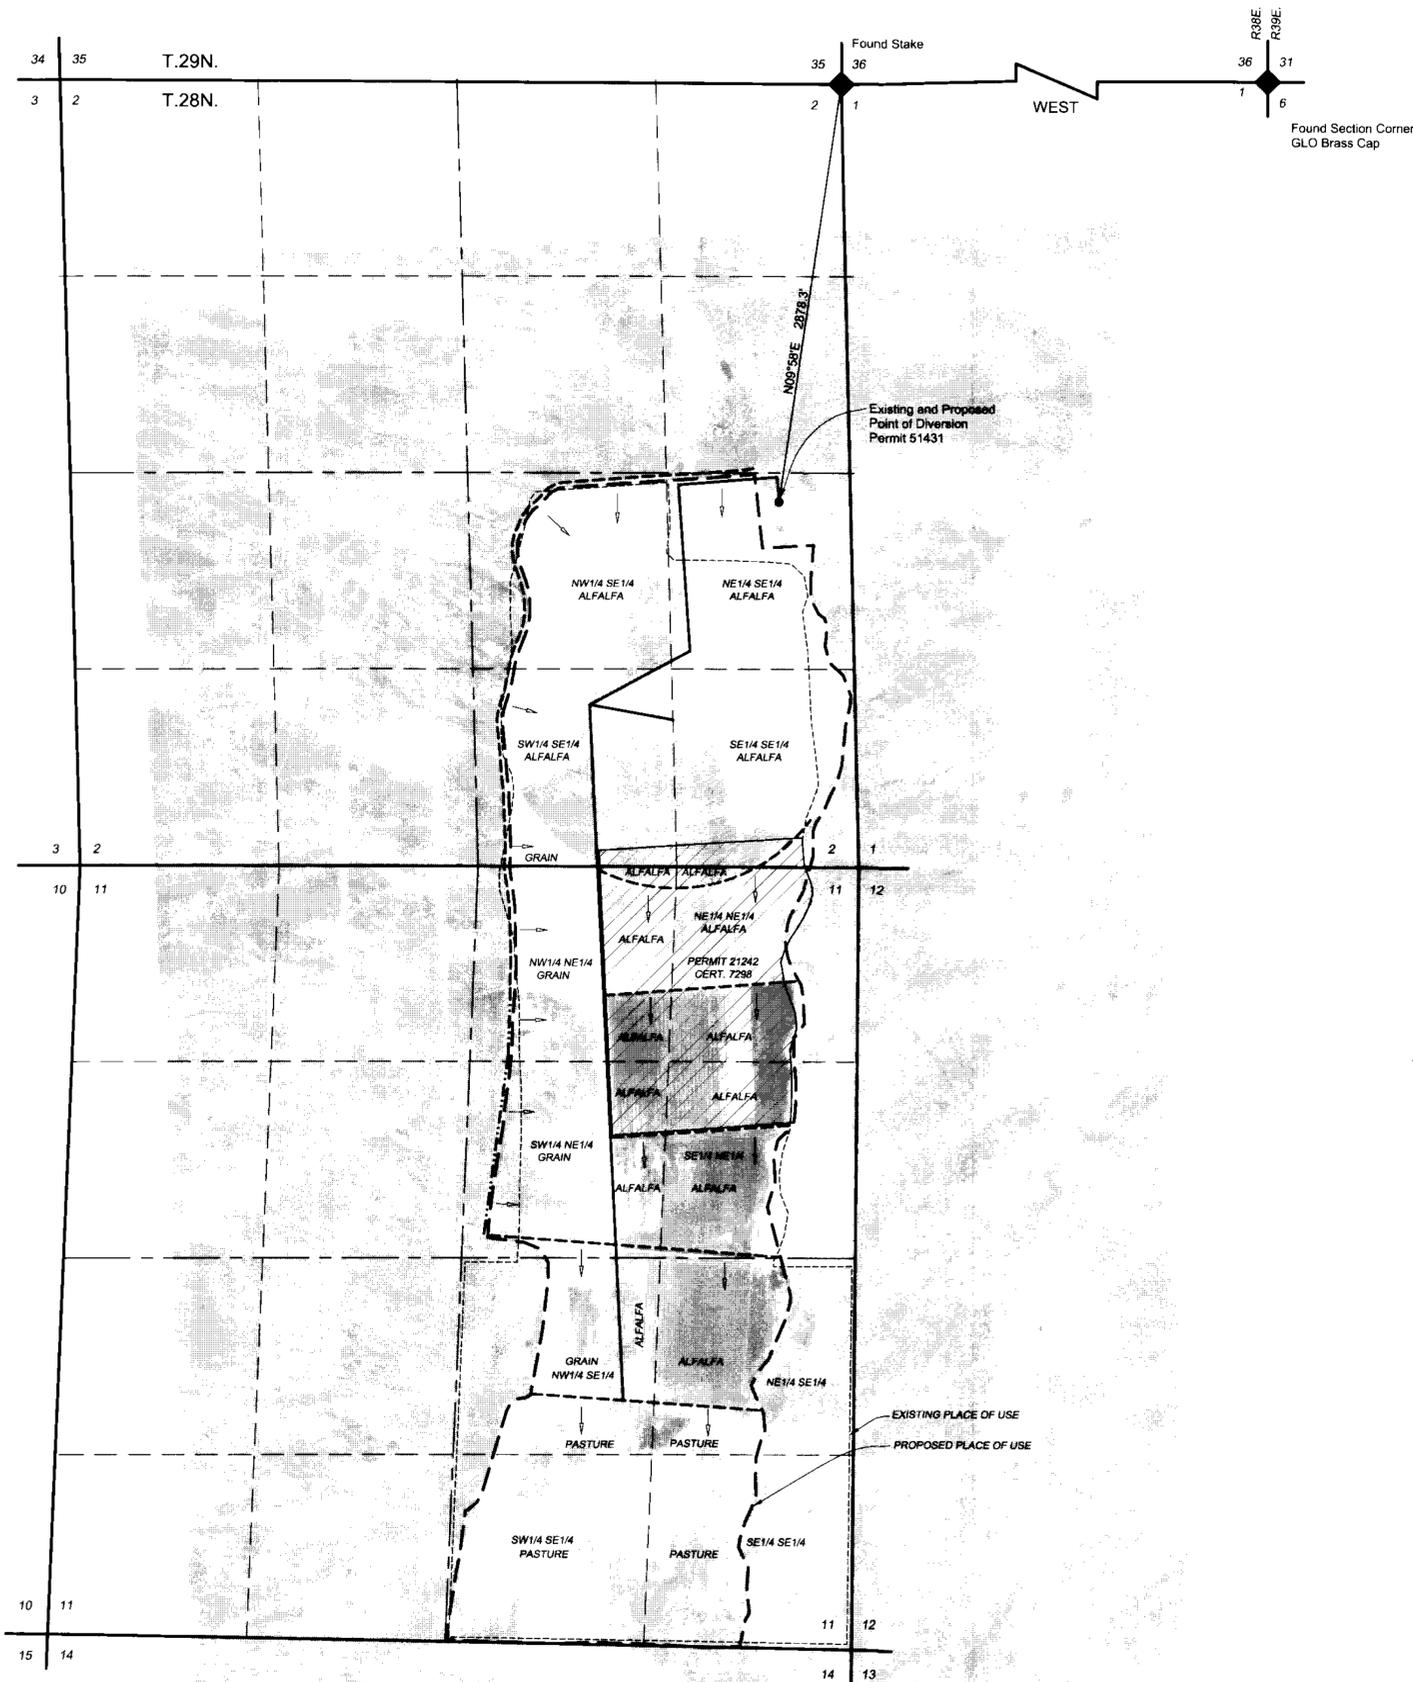

Section	Subdivision	Township	Range	Cultivated Acreage	Description of Culture
2	NW1/4 SE1/4	28N	38E	27.65	Alfalfa
2	NE1/4 SE1/4	28N	38E	25.96	Alfalfa
2	SE1/4 SE1/4	28N	38E	32.08	Alfalfa
2	SW1/4 SE1/4	28N	38E	1.35	Grain
2	SW1/4 SE1/4	28N	38E	31.32	Alfalfa
2	SW1/4 SE1/4	28N	38E	3.44	Grain
11	NW1/4 NE1/4	28N	38E	5.97	Alfalfa
11	NW1/4 NE1/4	28N	38E	26.62	Grain
11	NE1/4 NE1/4	28N	38E	11.45	Alfalfa
11	NE1/4 NE1/4	28N	38E	13.94	Grain
11	SE1/4 NE1/4	28N	38E	23.72	Alfalfa
11	SW1/4 NE1/4	28N	38E	11.00	Alfalfa
11	SW1/4 NE1/4	28N	38E	22.17	Grain
11	NW1/4 SE1/4	28N	38E	4.88	Alfalfa
11	NW1/4 SE1/4	28N	38E	21.10	Grain
11	NE1/4 SE1/4	28N	38E	18.70	Alfalfa
11	NE1/4 SE1/4	28N	38E	5.07	Pasture
11	SE1/4 SE1/4	28N	38E	13.13	Pasture
11	SW1/4 SE1/4	28N	38E	36.18	Pasture
				Total =	335.73

STATE OF NEVADA
COUNTY OF HUMBOLDT

I Dwight L. Smith, being first duly sworn, depose and say that this map consisting of one sheet, has been correctly drawn to the designated scale from field notes of a survey made by me, or under my supervision and direction between the 28th day of June to the 18th day of July, 2003; that it truly and correctly represents the proposed location and extent of the place of use and point of diversion of water heretofore appropriated under application no. 51431 from an underground source in Pershing County, by Robert C. and Diana L. Vesco, for irrigation and domestic purposes; That the proposed point of diversion, proposed place of use, existing place of use, the location and names of all other works, the boundary of all lands showing by 40-acre subdivisions, and the areas proposed to be served are fully and correctly designated hereon.

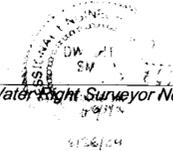


Dwight L. Smith State Water Right Surveyor No. 1045

NOTARY PUBLIC CERTIFICATE
STATE OF NEVADA
COUNTY OF WASHOE

On this ___ day of _____ 2003, Dwight L. Smith personally appeared before me, a NOTARY PUBLIC, in and for said county and state, and acknowledged to me that he executed the above instrument. In witness whereof I set my hand and affixed my official seal.

NOTARY PUBLIC

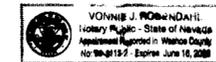

Scale: 1"=600'



STATE ENGINEERS USE

11381

MAP
TO ACCOMPANY APPLICATION TO CHANGE
THE PLACE OF USE
UNDER PERMIT NO. 51431
FOR IRRIGATION AND DOMESTIC PURPOSES
BY ROBERT C. AND DIANA L. VESCO
FROM AN UNDERGROUND SOURCE
IN PERSHING COUNTY, NEVADA

Black Eagle Consulting, Inc.
Geotechnical & Construction Services
1345 Capital Boulevard, Suite A
Reno, Nevada 89502-7140
Telephone: 775/789-9600
Facsimile: 775/789-7796

Job No: J63-01.1
Date: 05-07-2003
Drawn: _____

71381