


MAP TO ACCOMPANY APPLICATION FOR PERMIT TO APPROPRIATE THE PUBLIC WATERS OF THE STATE OF NEVADA FOR COMMERCIAL PURPOSES

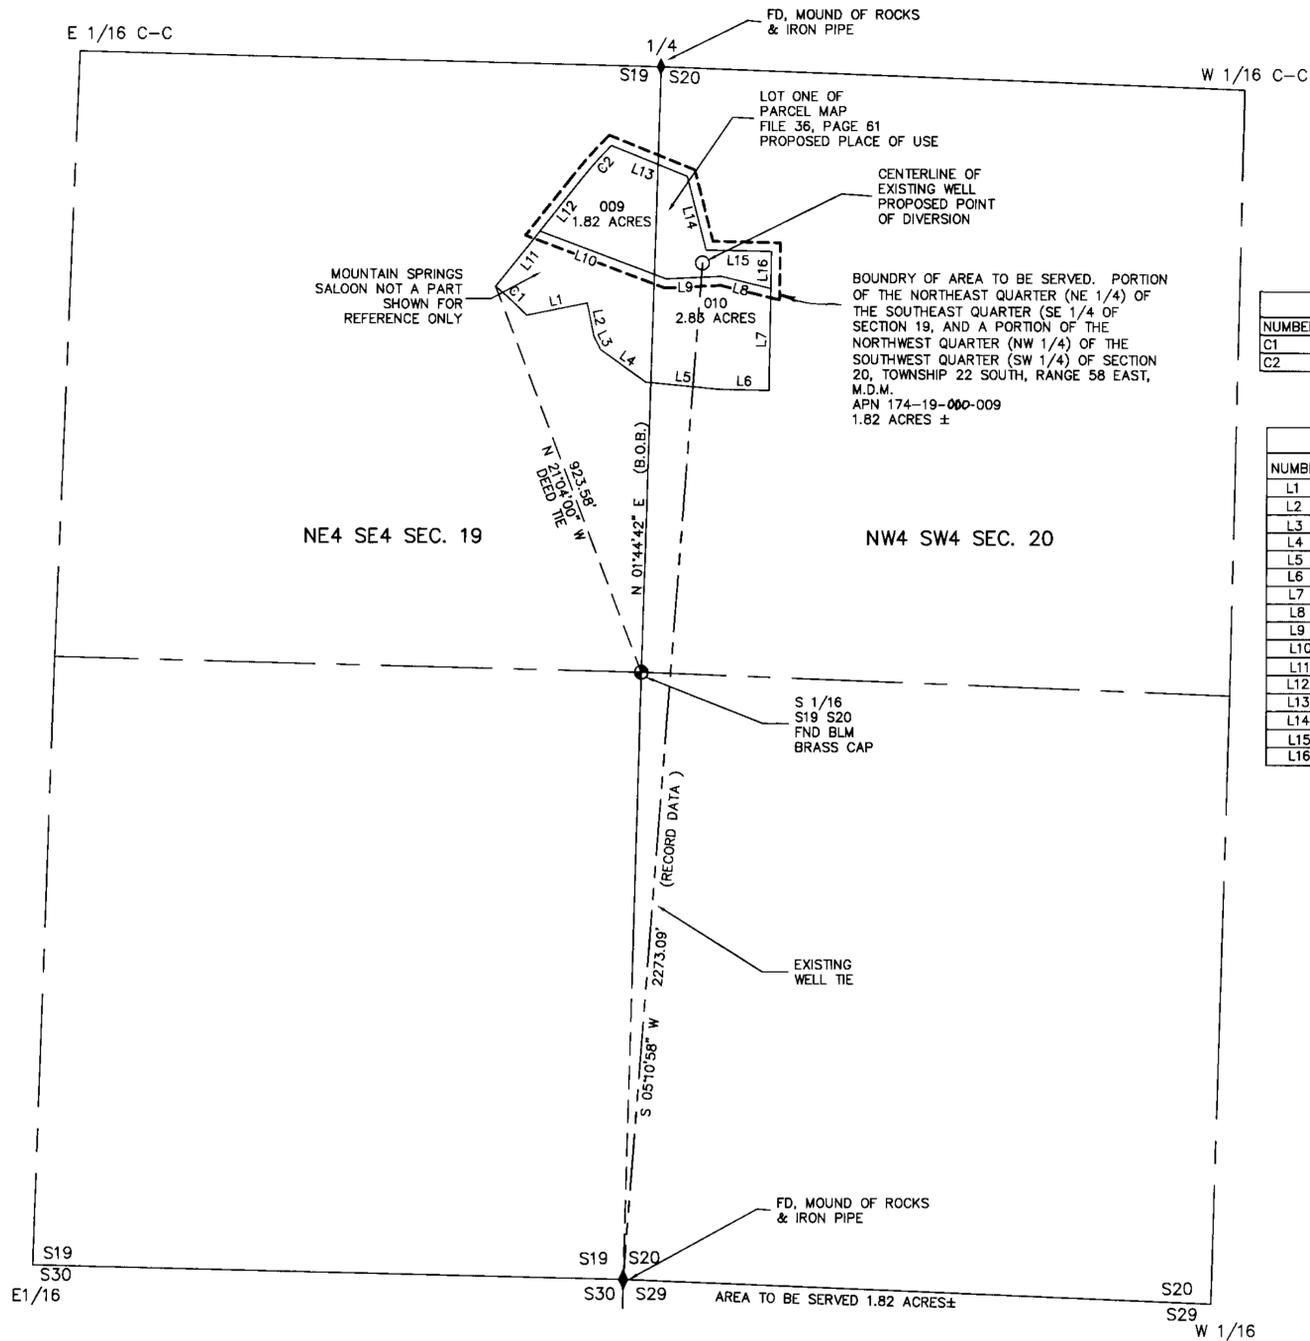

CURVE DATA				
NUMBER	DELTA ANGLE	TANGENT	RADIUS	ARC LENGTH
C1	05°12'56"	47.82	1050.05	95.58
C2	05°57'44"	51.04	980.00	101.93

LINE DATA		
NUMBER	DIRECTION	DISTANCE
L1	S 78°39'00" W	139.98'
L2	N 11°20'55" W	75.00'
L3	N 27°12'57" W	34.65'
L4	N 54°43'47" W	125.00'
L5	N 84°33'12" W	167.07'
L6	N 88°44'00" W	113.00'
L7	S 00°53'37" W	227.90'
L8	S 76°24'33" E	115.00'
L9	N 87°24'33" E	125.85'
L10	S 69°32'48" E	304.67'
L11	N 38°59'26" E	158.93'
L12	N 38°59'26" E	146.51'
L13	S 68°20'50" E	185.28'
L14	S 14°43'00" E	169.28'
L15	S 88°44'00" E	148.75'
L16	S 00°53'37" W	82.10'



BASIS OF BEARINGS
 N 01°44'42" E BEING THE WEST LINE OF THE NORTHWEST QUARTER (NW 1/4) OF THE SOUTHWEST QUARTER (SW 1/4) OF SECTION 20, TOWNSHIP 22 SOUTH, RANGE 58 EAST, M.D.M., PER FILE 36, PAGE 61 OF PARCEL MAPS.

LEGEND
 B.O.B. BASIS OF BEARINGS
 MONUMENTS FOUND AS SHOWN

I, ROBERT FULSTONE, BEING FIRST DULY SWORN DEPOSE AND SAY THAT THIS MAP CONSISTING OF ONE SHEET HAS BEEN CORRECTLY DRAWN TO THE DESIGNATED SCALE FROM THE FIELD NOTES OF THE SURVEY MADE UNDER MY SUPERVISION AND DIRECTION ON 08/05/2003 AND THAT IT TRULY AND CORRECTLY REPRESENTS THE PROPOSED LOCATION AND EXTENT OF THE WORKS USED TO DIVERT WATER FROM AN UNDERGROUND SOURCE IN THE MESQUITE VALLEY BASIN BY THE ACVLB FAMILY TRUST-90, AUGUSTINE C. BUSTOS JR. TRUSTEE.

ROBERT FULSTONE
 STATE WATER RIGHTS SURVEYOR
 NEVADA CERTIFICATE NO. 639




ACKNOWLEDGMENT
 STATE OF NEVADA
 COUNTY OF CLARK
 THIS INSTRUMENT WAS ACKNOWLEDGED BEFORE ME ON 7/9/2004
 BY ROBERT FULSTONE



RYAN P. SKAGGS
 NOTARY PUBLIC IN AND FOR SAID COUNTY AND STATE
 MY COMMISSION EXPIRES ON FEBRUARY 19, 2008

PORTION OF THE EAST HALF (E 1/2) OF THE SOUTHEAST QUARTER (SE 1/4) OF SECTION 19 AND A PORTION OF THE WEST HALF (W 1/2) OF THE SOUTHWEST QUARTER (SW 1/4) OF SECTION 20, TOWNSHIP 22 SOUTH, RANGE 58 EAST, M.D.M.

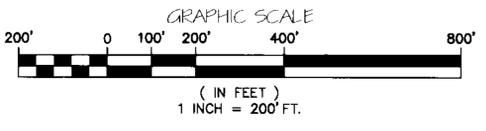

DRAWN BY: MONARCH DESIGN
 DATE: 07/09/2004
 DWG #: 114-22
 FILE NAME: 3550WRT2.DWG
 SCALE: 1" = 200'

FULSTONE ENTERPRISES
 940 S. MARTIN LUTHER KING BOULEVARD
 LAS VEGAS, NV 89106
 PHONE (702) 382-8141 FAX (702) 382-3103
 EMAIL: fei@fulstone.lvcoxmail.com

STATE ENGINEER'S USE

MAP TO ACCOMPANY APPLICATION FOR PERMIT TO APPROPRIATE THE PUBLIC WATERS OF THE STATE OF NEVADA FOR COMMERCIAL PURPOSES.

FOR:
 THE ACVLB FAMILY TRUST-90
 AUGUSTINE C. BUSTOS JR. TRUSTEE

PURPOSE: COMMERCIAL
 FROM: AN UNDERGROUND SOURCE
 IN CLARK COUNTY, NEVADA