

STATE OF NEVADA  
 COUNTY OF DOUGLAS

SS

I, JACOB R. HILDEBRAND, BEING FIRST DULY SWORN, DEPOSE AND SAY THAT SITE INSPECTIONS HAVE BEEN MADE BY ME, OR UNDER MY SUPERVISION AND DIRECTION, BETWEEN THE 1ST OF JUNE, 2003 AND THE 10TH OF JULY, 2004; THAT THE LOCATION OF EACH REFERENCE MONUMENT HAS BEEN VERIFIED BY SITE INSPECTION; THAT THE POINT OF DIVERSION AND PLACE OF USE SITES HAVE BEEN INSPECTED; THAT THIS MAP, CONSISTING OF 1 SHEET(S), NUMBERED FROM 1 TO 1, INCLUSIVE, HAS BEEN CORRECTLY DRAWN TO THE DESIGNATED SCALE FROM SURVEYING CALCULATION NOTES PREPARED BY ME, OR UNDER MY SUPERVISION AND DIRECTION, RELYING UPON ANALYSIS OF RECORDED SURVEY MAPS AND OTHER RECORDED SURVEYING DOCUMENTS IN THE OFFICE OF THE STATE ENGINEER; THAT THIS MAP TRULY AND CORRECTLY REPRESENTS THE PROPOSED LOCATION AND EXTENT OF WORKS USED TO DIVERT WATER FROM AN UNDERGROUND SOURCE, IN DOUGLAS COUNTY, NEVADA, BY THE LAWRENCE L. REECE TRUST DATED OCTOBER 2, 1995, FOR IRRIGATION PURPOSES. THAT THE PROPOSED POINT OF DIVERSION, THE APPROXIMATE LOCATION AND SIZE OF THE DIVERTING CHANNEL OR OTHER CONDUIT, ALL RESERVOIRS OR BASINS, THE LOCATION AND NAMES OF ALL OTHER WORKS, AND THE BOUNDARY OF ALL LANDS, SHOWING BY 40 ACRE SUBDIVISIONS THE AREA(S) PROPOSED TO BE SERVED, ARE FULLY AND CORRECTLY DESIGNATED THEREON.

*J. R. Hildebrand* 7/14/04  
 JACOB R. HILDEBRAND SWRS NO. 1124  


TAMARA CHRISTINE THIEL  
 Notary Public - State of Nevada  
 Appointment Recorded in Washoe County  
 No. 08-08172 - Expires September 4, 2007

SUBSCRIBED AND SWORN TO BEFORE ME  
 THIS 14<sup>th</sup> DAY OF July, 2004.  
*Tamara Christine Thiel*  
 NOTARY PUBLIC IN AND FOR Washoe COUNTY, Nevada.  
 MY COMMISSION EXPIRES September 4, 2007.

**BASIS OF BEARINGS**


THE SOUTH LINE OF THE SW<sup>1</sup>/<sub>4</sub> OF SECTION 2, T.13N., R.19E., M.D.B. & M. BEARING S 89°25'00" W, PER EXHIBIT "E" OF DOCUMENT NO. 441033 ON FILE AT THE DOUGLAS COUNTY RECORDER'S OFFICE

**REFERENCE DOCUMENTS**


1. THE SUPPORTING MAP FOR PERMIT 53450, FILED SEPTEMBER 29, 1989 IN THE STATE ENGINEER'S OFFICE
2. EXHIBIT "E", DOCUMENT NO. 441033, RECORDED IN THE DOUGLAS COUNTY RECORDER'S OFFICE ON JUNE 1, 1998

**NOTE**

1. FOR REMAINING PORTION(S) OF PLACE OF USE, PLEASE REFER TO SHEET 1 OF SUPPORTING MAP FILED SEPTEMBER 29, 1989 WITH THE STATE ENGINEER'S OFFICE UNDER PERMIT 53450

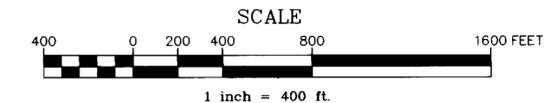

T.14N., R.19E., M.D.B.&M.  
 T.13N., R.19E., M.D.B.&M.

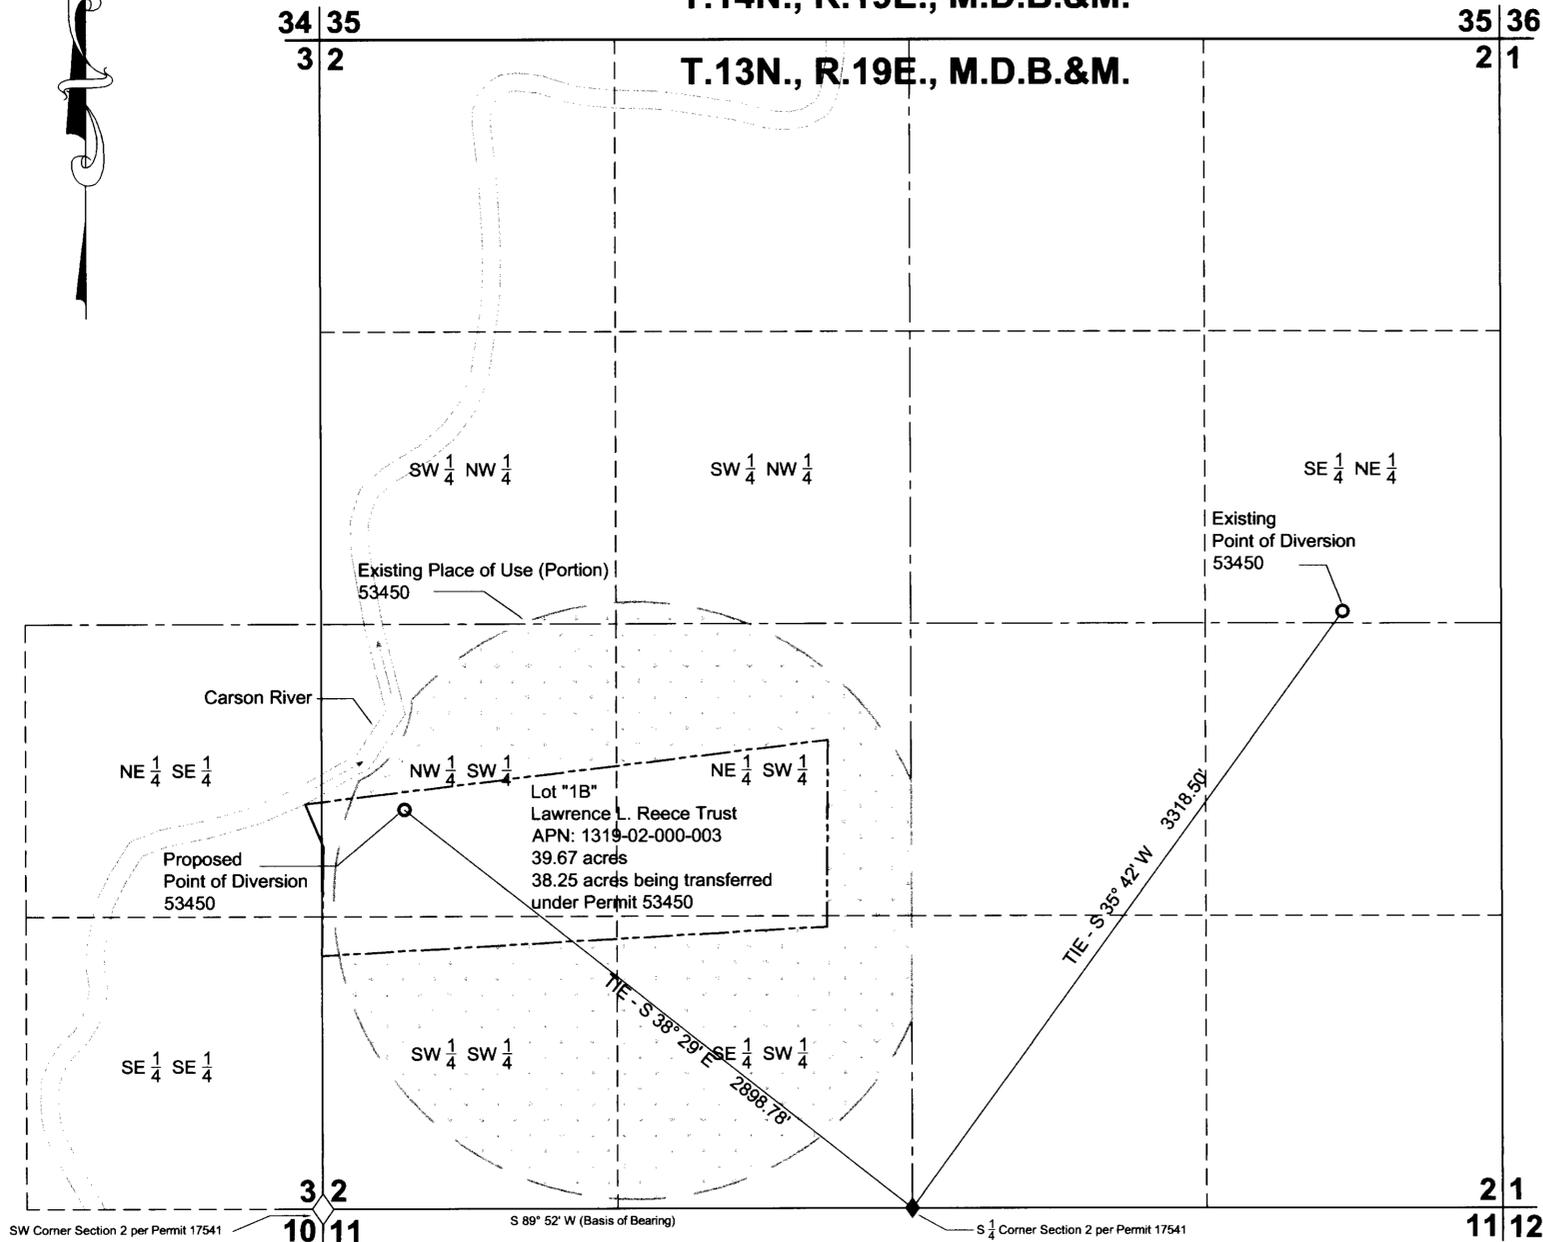

**LEGEND**

- - PROPOSED AND EXISTING POINTS OF DIVERSION
- ◆ - FOUND QUARTER CORNER AS NOTED
- ◇ - FOUND SECTION CORNER AS NOTED
- - PORTION OF EXISTING PLACE OF USE; PERMIT 53450
- - BOUNDARY OF PROPOSED PLACE OF USE (REECE PROPERTY) AFTER TRANSFER

**TEC THIEL ENGINEERING CONSULTANTS**  
 500 Damonite Ranch Parkway, Suite #1056  
 Reno, Nevada 89511  
 (775)352-7800 Fax (775)352-7929

<p>STATE ENGINEER'S USE</p> <p><i>KE 7/21/04 - the SE 1/4 NW 1/4 mis-labeled</i></p> <p><b>FILED</b>                  JUL 15 2004                  STATE ENGINEER'S OFFICE</p>	<p><b>MAP</b></p> <p>TO ACCOMPANY APPLICATION TO CHANGE THE POINT OF DIVERSION, MANNER &amp; PLACE OF USE OF A PORTION OF PERMIT 53450 FOR IRRIGATION USE BY LAWRENCE L. REECE TRUST DATED OCTOBER 2, 1995 FROM UNDERGROUND SOURCE</p> <p>DOUGLAS COUNTY NEVADA</p>
--	---

72482 71458