


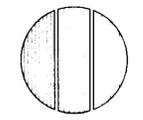


212 ELKS POINT ROAD, STE. 443
P.O. BOX 11796
ZEPHYR COVE, NEVADA 89448
PHONE: 775-588-7500

340 N. MINNESOTA STREET
CARSON CITY, NEVADA 89703
PHONE: 775-883-1600 FAX: 775-883-1656
WEB SITE: www.rch-nv.com

ENGINEERING · PLANNING · RESOURCE MANAGEMENT
RESOURCE CONCEPTS, INC.



JOB NO. 04-182-01
DATE 7/22/04
DRAWN MLM/FRB
CHECKED CLW
REVISED

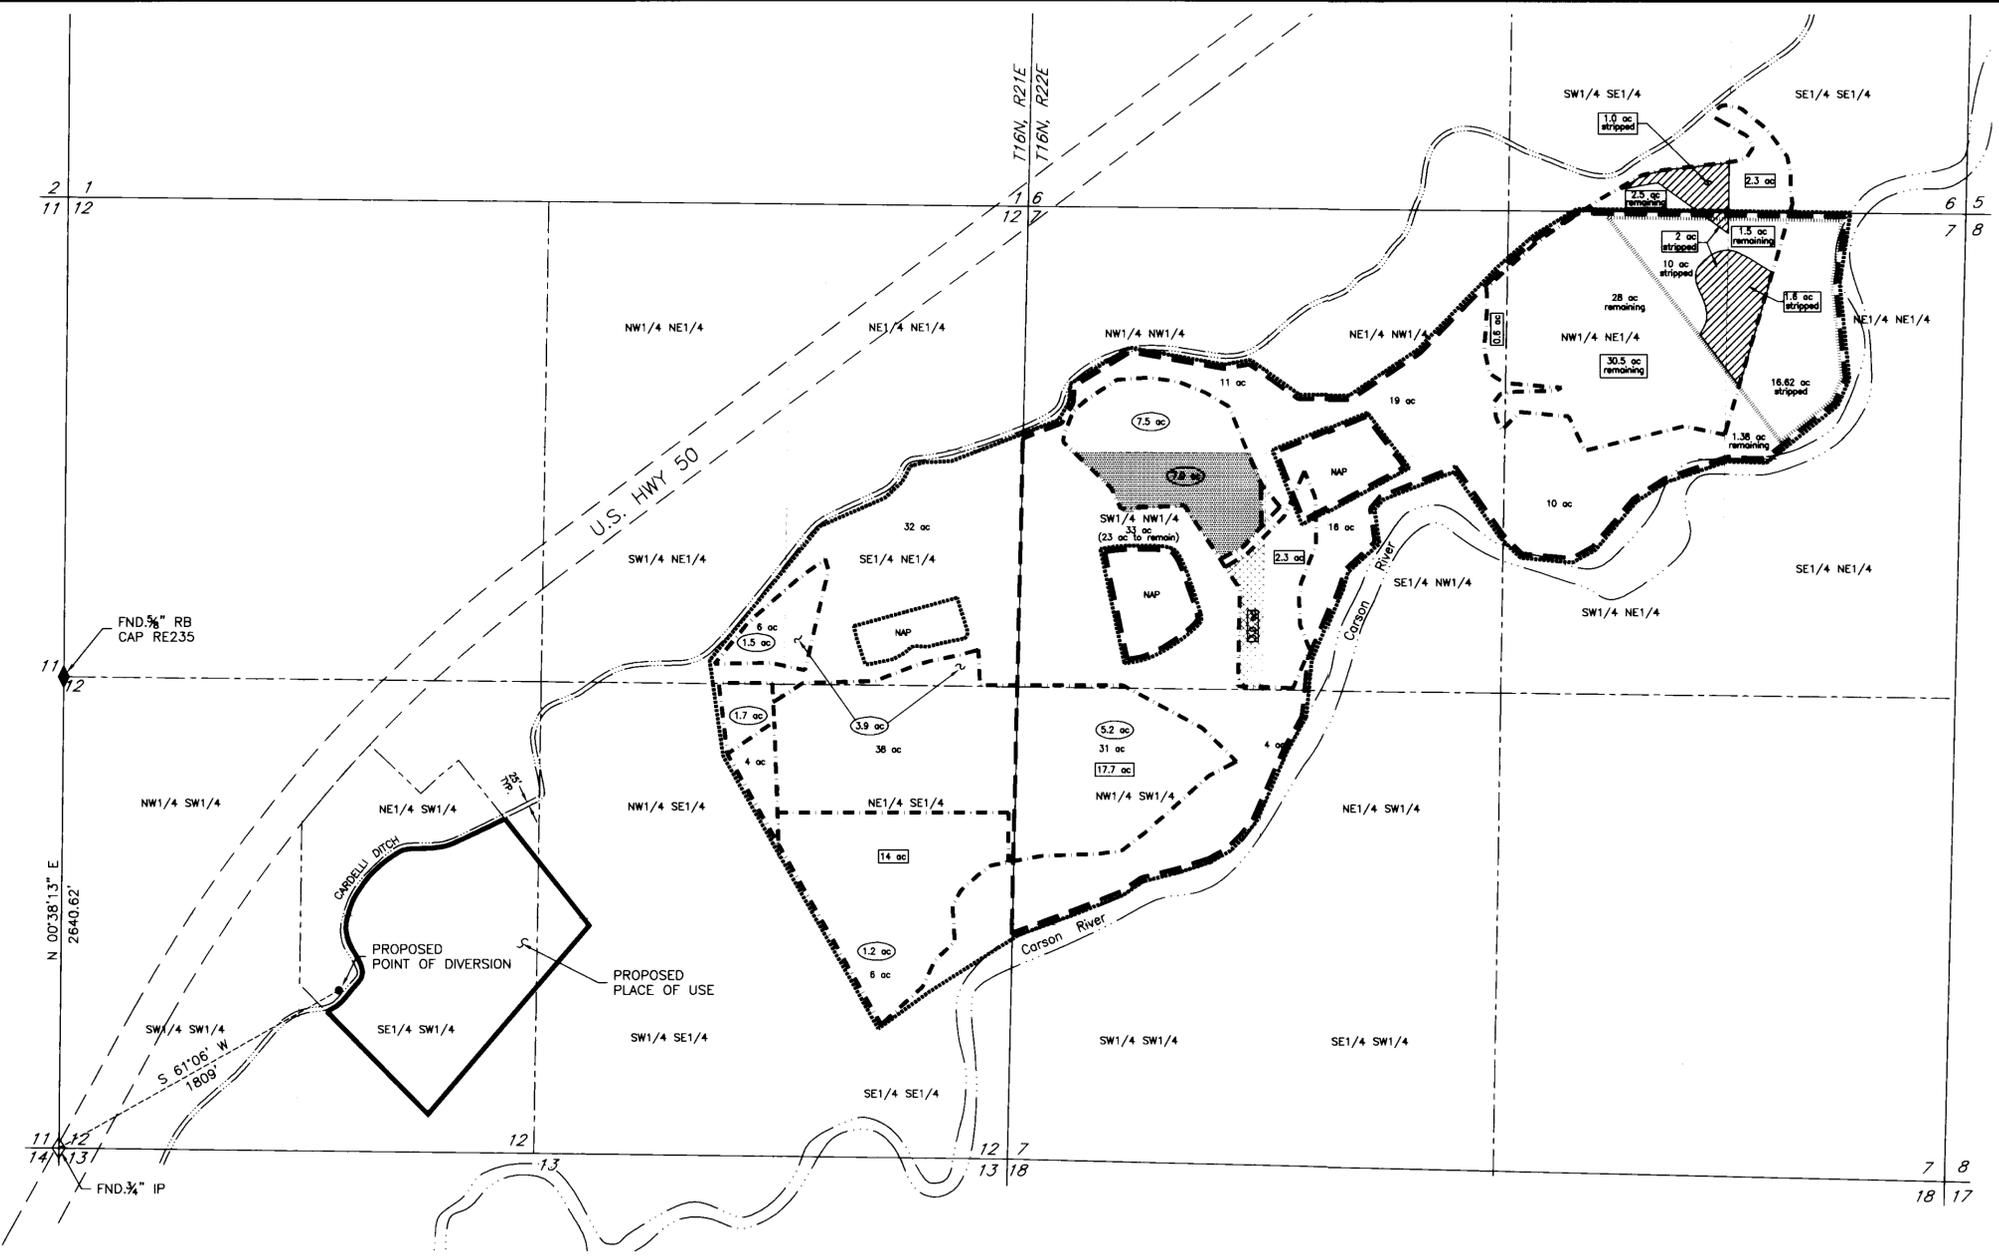

**PROPOSED POINT OF DIVERSION AND PLACE OF USE
AND THE EXISTING PLACE OF USE WITHIN
SECTION 12, T.16N, R.21E AND SECTION 7, T.16N., R.22E., MDM**

**STATE OF NEVADA
CARSON CITY S.S.**

I, BRUCE R. SCOTT, BEING FIRST DULY SWORN, DEPOSE AND SAY THAT THIS MAP, CONSISTING OF ONE SHEET, NUMBERED 1 OF 1 INCLUSIVE, HAS BEEN CORRECTLY DRAWN TO THE DESIGNATED SCALE FROM FIELD NOTES OF A SURVEY MADE UNDER MY SUPERVISION AND DIRECTION ON THE 9TH DAY OF JULY, 2004, AND RECORD INFORMATION ON FILE AT THE DIVISION OF WATER RESOURCES; THAT IT TRULY AND CORRECTLY REPRESENTS THE PROPOSED LOCATION AND EXTENT OF THE WORKS USED TO DIVERT WATER FROM THE CARSON RIVER AND AN UNDERGROUND SOURCE IN LYON COUNTY, NEVADA BY DAVID E. AND KAREN L. HARDY FOR IRRIGATION, IRRIGATION AND DOMESTIC, AND DECREED PURPOSES. THAT THE PROPOSED POINT OF DIVERSION, THE LOCATION AND SIZE OF THE DIVERTING CHANNEL OR OTHER CONDUIT, THE PLACE AND MANNER OF USE, AND THE LOCATION AND NAMES OF ALL OTHER WORKS OR STREAMS WHICH ARE CROSSED BY OR CONNECTED WITH THE SAID WORKS, ARE FULLY AND CORRECTLY DESIGNATED THEREON.

BASIS OF BEARING:

THE WEST LINE OF THE SW1/4 OF SEC. 12, T.16 N, R.21 E, M.D.M. AS SHOWN ON THE PARCEL MAP FOR WILLIAM C. ALLEN, SR., TRUST, DOCUMENT NO. 189532 OF THE LYON COUNTY RECORDER'S OFFICE (N. 00°38'13" E.)

NOTE:



USE PROOF OF BENEFICIAL USE MAPS ON FILE AT THE DIVISION OF WATER RESOURCES UNDER PERMITS 23685 AND 26729 TO SUPPORT THE EXISTING UNDERGROUND POINTS OF DIVERSION. USE CARSON RIVER DECREED MAPPING ON FILE AT THE DIVISION OF WATER RESOURCES TO SUPPORT TO PROPOSED AND EXISTING POINTS OF DIVERSION FOR CHANGES TO CARSON RIVER CLAIMS 749 AND 750.

REFERENCE IS MADE TO A SKETCH OF CARSON RIVER CLAIM BOUNDARIES AND ACREAGES FOUND IN FILE 26729 AT THE DIVISION OF WATER RESOURCES.

LEGEND:

- EXISTING PLACE OF USE PERMIT 23685
- EXISTING PLACE OF USE PERMIT 26729
- EXISTING PLACE OF USE CARSON RIVER DECREED CLAIMS 749 AND 750
- 3 ac UNDERGROUND ACREAGE
- 3 ac CLAIM 749 ACREAGE
- 3 ac CLAIM 750 ACREAGE
- 3 ACRES TO BE REMOVED FROM IRRIGATION UNDER CARSON RIVER DECREED CLAIM 749, PERMIT 23685, AND PERMIT 26729
- 7 ACRES TO BE REMOVED FROM IRRIGATION UNDER CARSON RIVER DECREED CLAIM 750, PERMIT 23685, AND PERMIT 26729

- PROPOSED PLACE OF USE - TO BE LIMITED TO IRRIGATION OF 10 ACRES WITHIN THE AREA SHOWN 26.62 ACRES PREVIOUSLY STRIPPED FROM PERMIT 26729 FOR PERMIT 53595, AND WITHDRAWN FROM PERMIT 23685
- 4.6 ACRES PREVIOUSLY STRIPPED FROM CARSON RIVER DECREED CLAIM 749 FOR PERMIT 62132

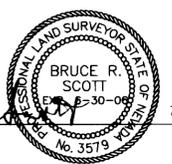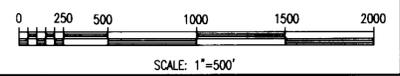


STATE WATER RIGHT SURVEYOR NO. 427

SUBSCRIBED AND SWORN TO BEFORE ME ON THIS 22nd DAY OF July, 2004.

APRIL L. BURCHETT
NOTARY PUBLIC IN AND FOR CARSON CITY

MY COMMISSION EXPIRES: Dec. 2, 2006

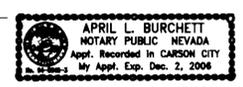

STATE ENGINEER'S USE

71484
71485
71486
71487



MAP
TO ACCOMPANY APPLICATIONS TO CHANGE THE POINT OF DIVERSION, PLACE AND MANNER OF USE OF A PORTION OF PERMIT 23685, CERTIFICATE 8451, THE POINT OF DIVERSION AND PLACE OF USE OF A PORTION OF PERMIT 26729, CERTIFICATE 8957, AND THE PLACE OF USE OF A PORTION OF CARSON RIVER DECREED CLAIMS 749 AND 750 FOR IRRIGATION, IRRIGATION & DOMESTIC AND DECREED PURPOSES BY

David E. & Karen L. Hardy
FROM THE CARSON RIVER AND AN UNDERGROUND SOURCE
IN LYON COUNTY, NEVADA

73349 71487 71486 71485 71484