

STATE OF NEVADA  
 COUNTY OF WASHOE


I, PAUL C. ORPHAN, BEING FIRST DULY SWORN, DEPOSE AND SAY THAT THIS MAP, CONSISTING OF TWO (2) SHEETS, HAS BEEN CORRECTLY DRAWN TO THE DESIGNATED SCALE BASED ON A SURVEY CONDUCTED UNDER MY SUPERVISION ON SEPTEMBER 23, 2004 AND FROM INFORMATION OBTAINED FROM THE UNITED STATES GEOLOGICAL SURVEY AND RECORDS OF THE WASHOE COUNTY ASSESSOR'S OFFICE. THIS MAP TRULY AND CORRECTLY REPRESENTS THE PROPOSED POINTS OF DIVERSION AND PROPOSED PLACE OF USE.

PAUL C. ORPHAN, P.E.  
 STATE WATER RIGHT SURVEYOR  
 NO. 990



SUBSCRIBED AND SWORN TO BEFORE ME THIS 8<sup>th</sup> DAY OF OCTOBER, 2004  
 NOTARY PUBLIC IN AND FOR WASHOE COUNTY, NEVADA



*LeVonne Scheffler*

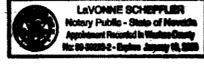

LEGEND:

- ⊕ SPRING
- 12/7 FOUND CORNER
- 13/18

BASIS OF BEARING:  
 SOUTH LINE OF SECTION 12, T.24N., R.19E.,  
 M.D.B. & M. PLEASE REFER TO MAP ON FILE  
 UNDER PROOF OF APPROPRIATION 02844.

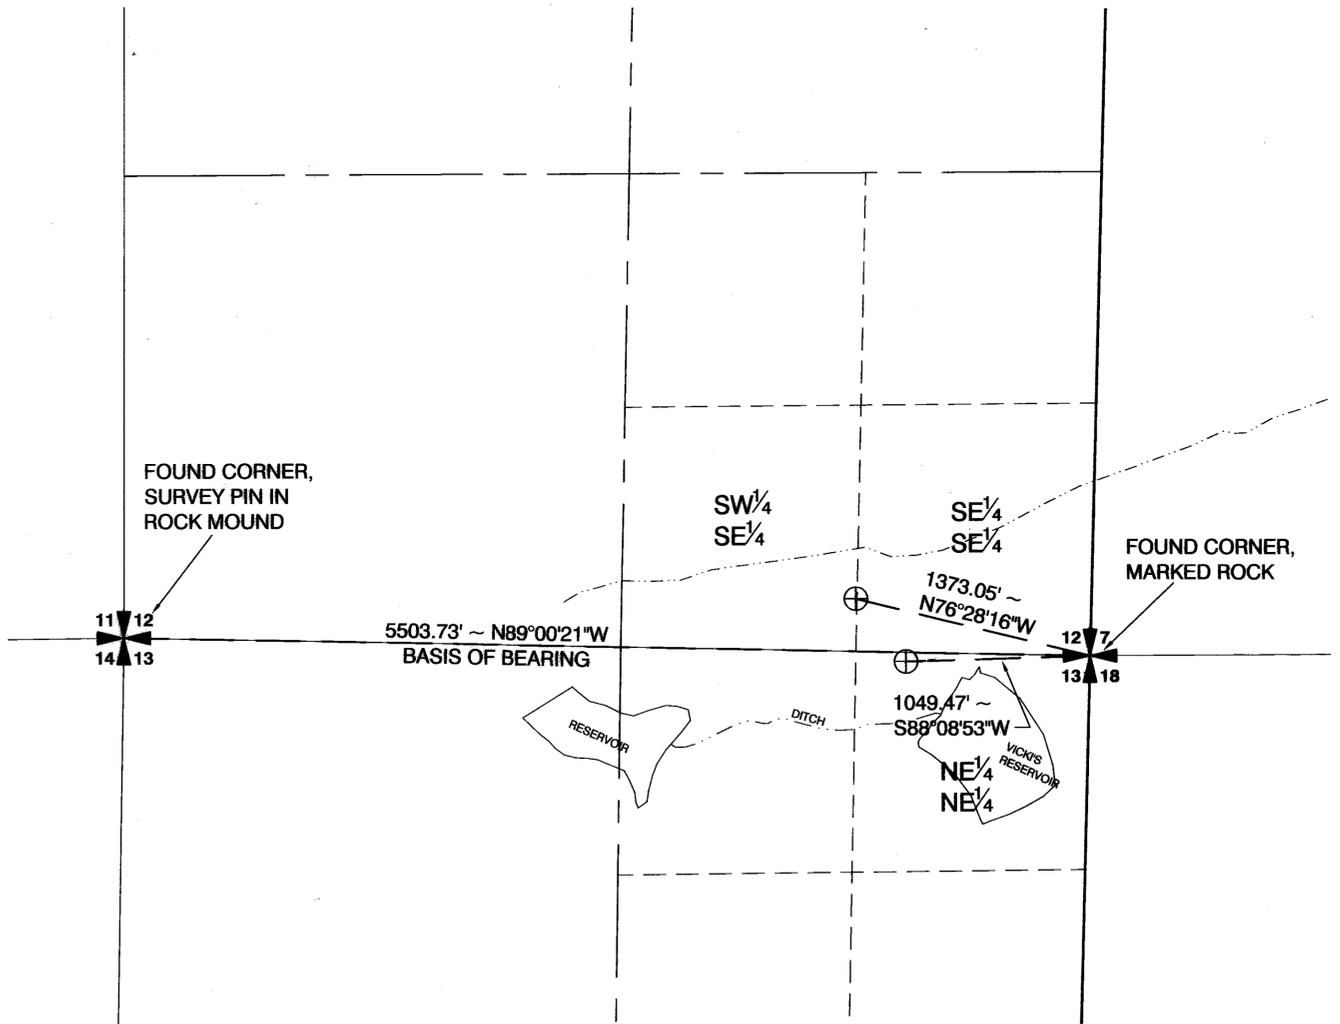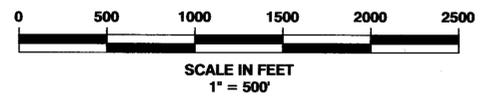

SECTIONS 12 & 13 T.24N., R.19E., M.D.M.&B.


STATE ENGINEER'S USE

FILED  
 OCT 08 2004  
 STATE ENGINEER'S OFFICE

MAP TO ACCOMPANY APPLICATION TO APPROPRIATE WATER FOR MUNICIPAL PURPOSES BY WASHOE COUNTY, A POLITICAL SUBDIVISION OF THE STATE OF NEVADA FROM SPRINGS IN WASHOE COUNTY, NEVADA

RECORDED  
 10-13-04 8-10340


Y:\water\rights\place\_of\_use\poc7-20-04\point of diversion 1of2.dwg Plotted: 05 Oct 04 - 2:34pm, Layout:1 of 2

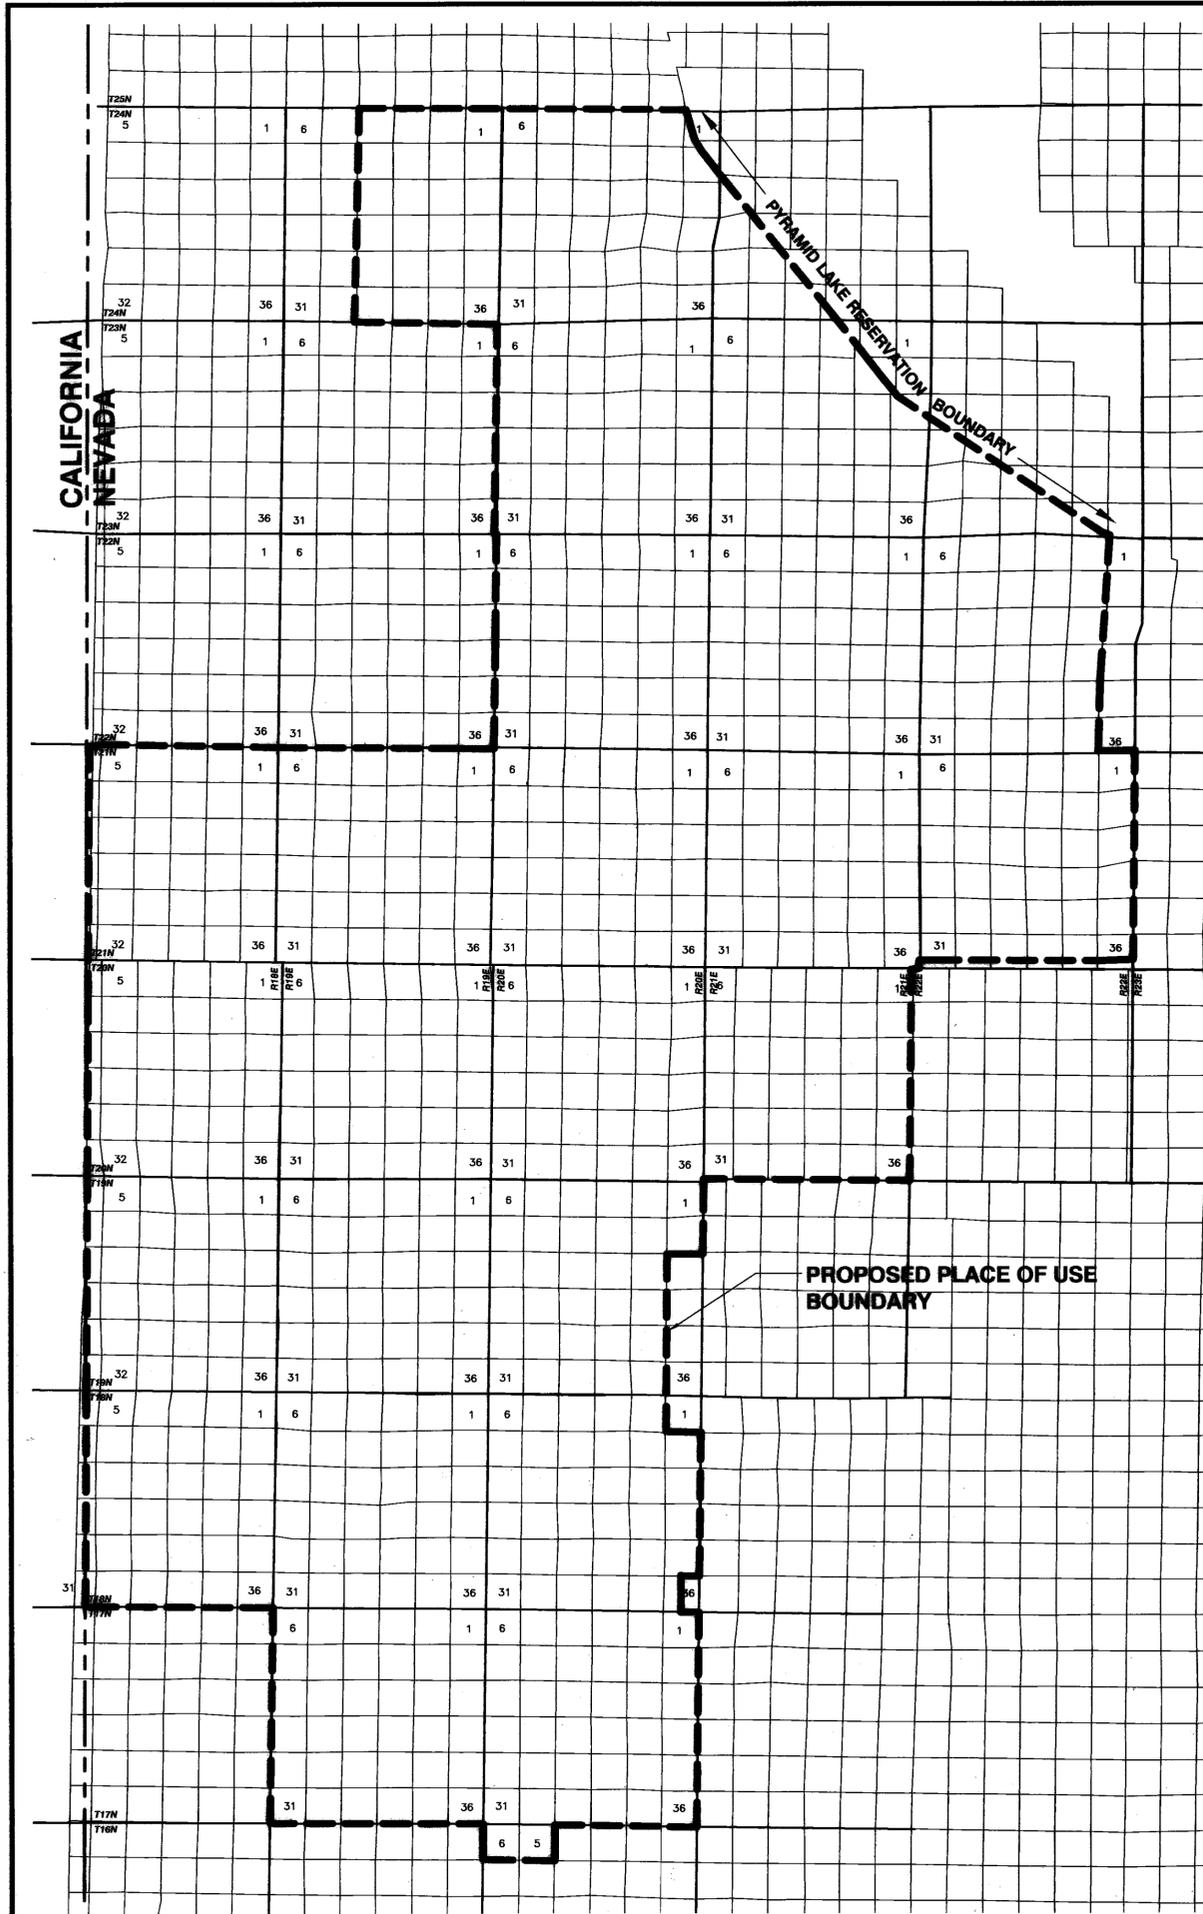

CALIFORNIA  
NEVADA

PROPOSED PLACE OF USE  
BOUNDARY

PYRAMID LAKE PRESERVATION  
BOUNDARY

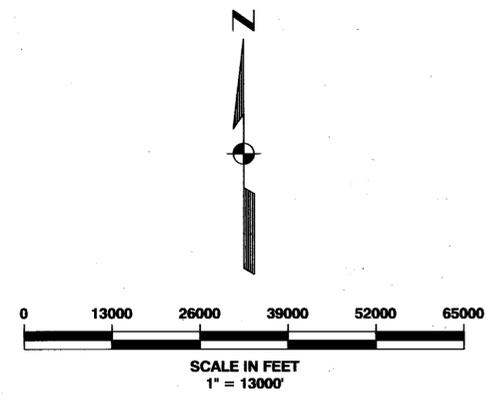

STATE ENGINEER'S USE

FILED  
OCT 08 2008  
STATE ENGINEER'S OFFICE

MAP  
TO ACCOMPANY APPLICATION TO  
APPROPRIATE WATER FOR MUNICIPAL  
PURPOSES BY WASHOE COUNTY, A  
POLITICAL SUBDIVISION OF THE STATE OF  
NEVADA FROM SPRINGS IN  
WASHOE COUNTY, NEVADA

Y:\water\rights\place\_of\_use\poc7-20-04\point of diversion 2of2.dwg Plotted: 09 Oct 04 - 2:34pm, Layout:2 of 2