



BASIS OF BEARINGS:
EX. POINT OF DIVERSION AND PLACE OF USE:
 LAND DIVISION MAP RECORDED
 AS DOCUMENT NUMBER 241965, LYON COUNTY RECORDERS

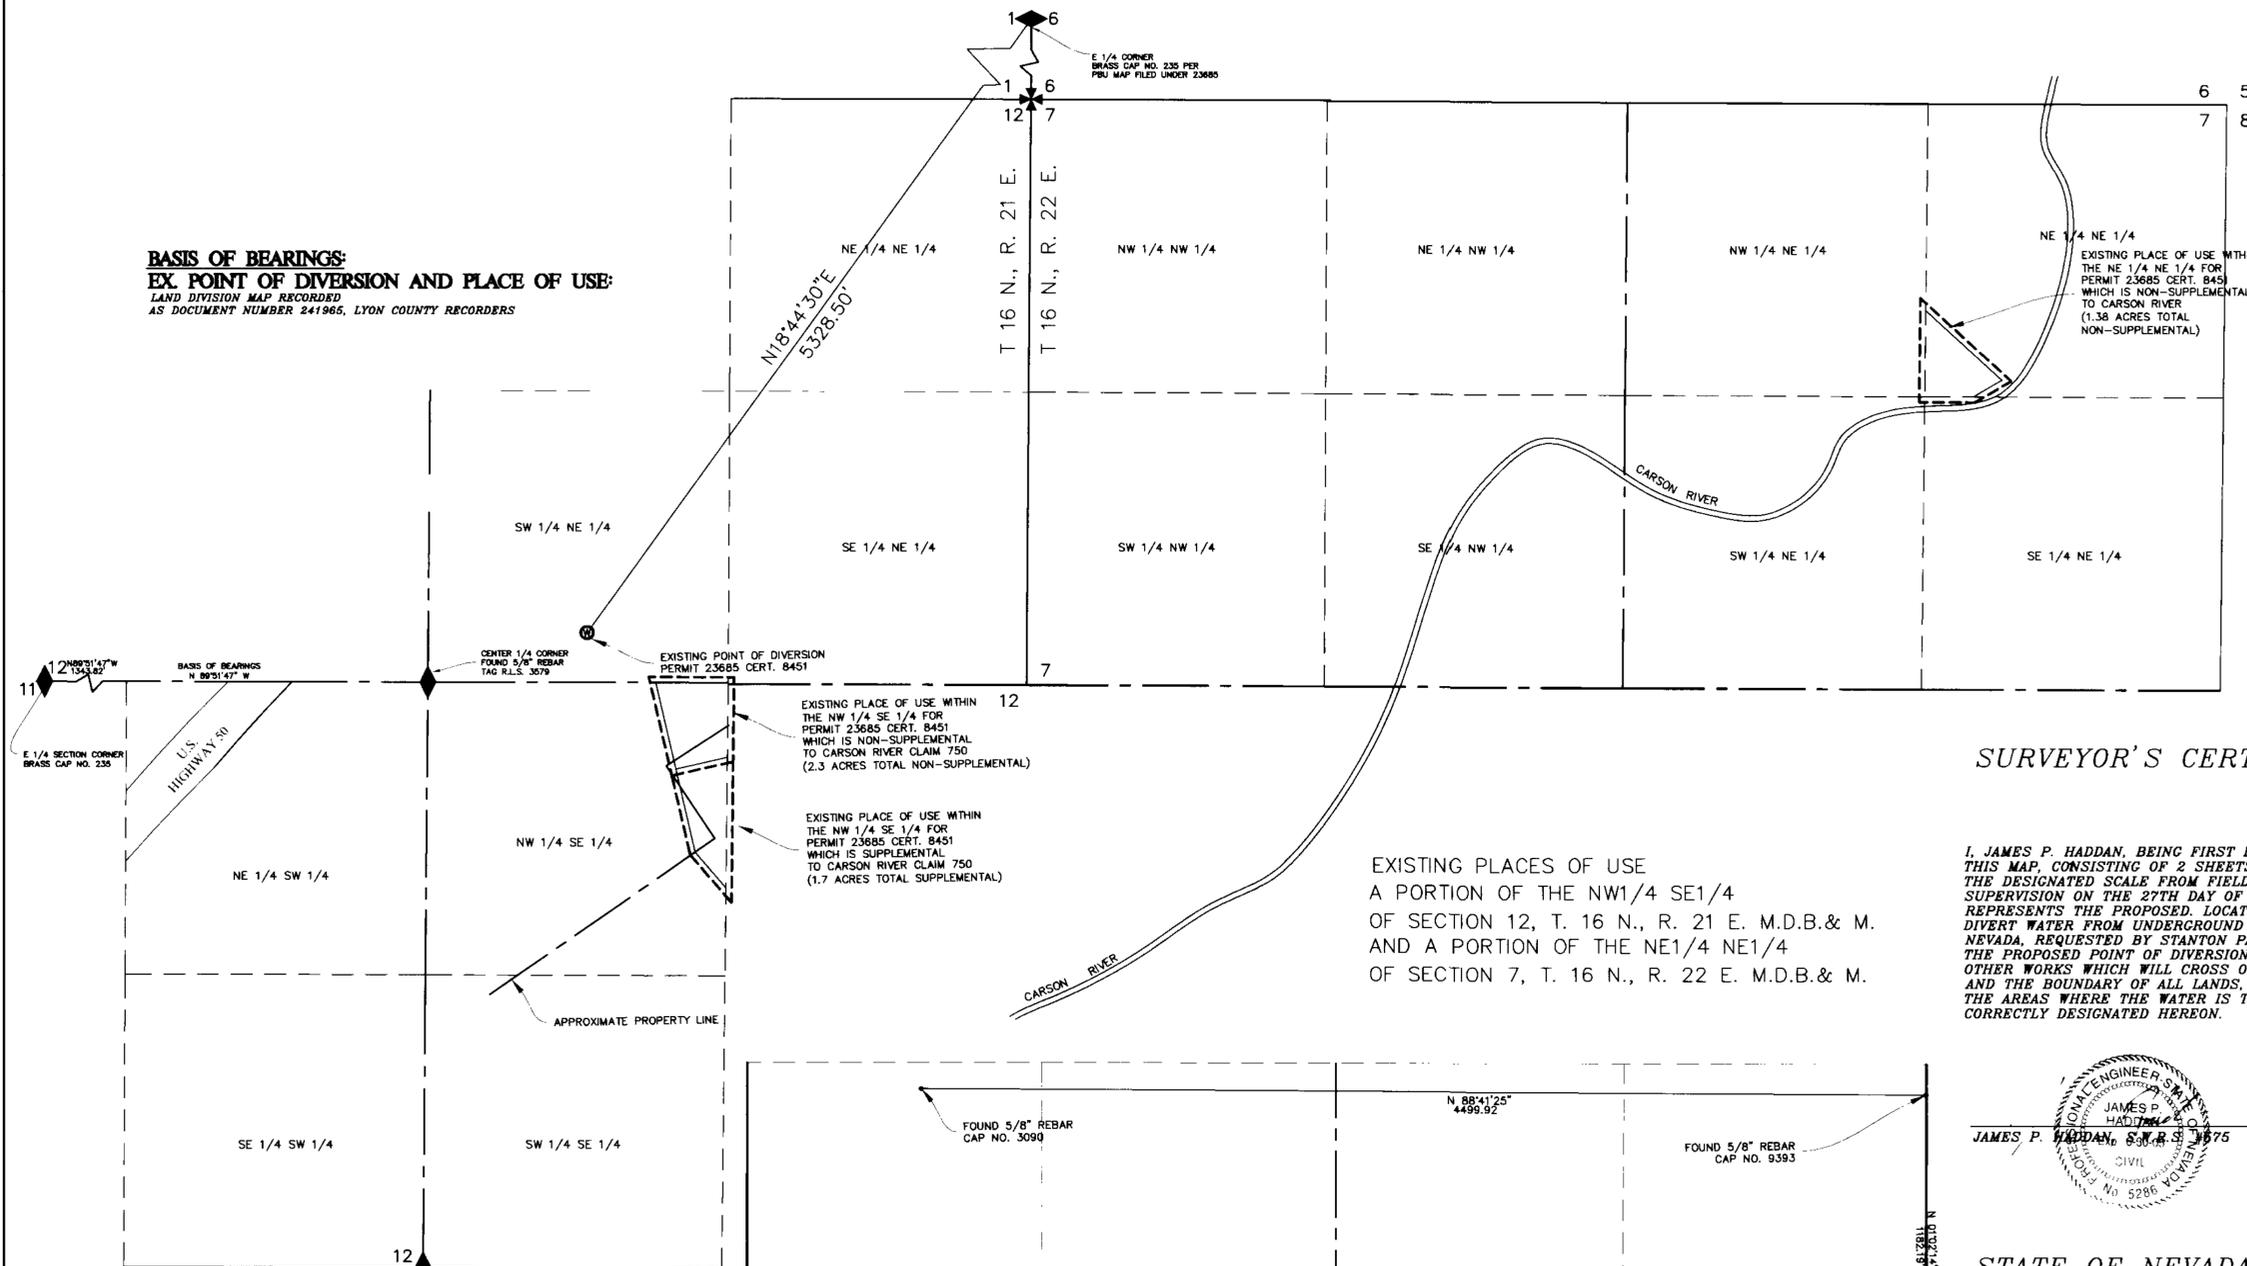

SURVEYOR'S CERTIFICATE

EXISTING PLACES OF USE
 A PORTION OF THE NW 1/4 SE 1/4
 OF SECTION 12, T. 16 N., R. 21 E. M.D.B. & M.
 AND A PORTION OF THE NE 1/4 NE 1/4
 OF SECTION 7, T. 16 N., R. 22 E. M.D.B. & M.

I, JAMES P. HADDAN, BEING FIRST DULY SWORN, DEPOSE AND SAY THAT THIS MAP, CONSISTING OF 2 SHEETS, HAS BEEN CORRECTLY DRAWN TO THE DESIGNATED SCALE FROM FIELD NOTES OF A SURVEY MADE UNDER MY SUPERVISION ON THE 27TH DAY OF JULY, 2004. THAT IT TRULY REPRESENTS THE PROPOSED LOCATION AND EXTENT OF THE WORKS USED TO DIVERT WATER FROM UNDERGROUND SOURCES IN LYON CO., NEVADA, REQUESTED BY STANTON PARK DEVELOPMENT INC., THAT THE PROPOSED POINT OF DIVERSION, THE LOCATION AND NAMES OF ALL OTHER WORKS WHICH WILL CROSS OR CONNECT WITH THE EXISTING WORKS, AND THE BOUNDARY OF ALL LANDS, SHOWING BY 40 ACRE SUBDIVISIONS, THE AREAS WHERE THE WATER IS TO BE USED, ARE FULLY AND CORRECTLY DESIGNATED HEREON.

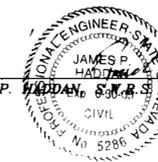


JAMES P. HADDAN, S.E., No. 5286

STATE OF NEVADA } SS
 CARSON CITY }


SUBSCRIBED AND SWORN BEFORE ME THIS 16th DAY OF September, 2004.
 NOTARY PUBLIC IN AND FOR CARSON CITY, NEVADA.

Bonnie K. Doolittle
 NOTARY PUBLIC

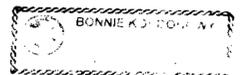

BASIS OF BEARINGS
PROPOSED POINT OF DIVERSION THE
NE 1/4 NE 1/4 SECTION 32 T.17N., R.22E.,
M.D.B.&M.

BASIS OF BEARINGS:
PROPOSED POINT OF DIVERSION
 THE BASIS OF BEARINGS IS THE SOUTH LINE OF PARCEL 2 AS SHOWN ON THE MAP OF DIVISION INTO LARGE PARCELS FOR BORDA BROTHERS, RECORDED AS DOCUMENT NO. 164295, COUNTY RECORDS. (S 89°57'51" E) ALSO BEING THE SOUTH LINE OF SECTION 24, 1/4 1/4 1/4

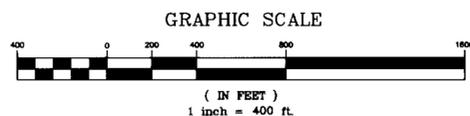

STATE ENGINEER'S USE

F-9-16-04

SHEET 1 OF 2


9-16-04

MAP TO ACCOMPANY APPLICATION No. 71536 TO CHANGE THE POINT OF DIVERSION, MANNER OF USE AND PLACE OF USE OF PERMIT NO. 23685, OF A PORTION (CERTIFICATE 8451) REQUESTED BY STANTON PARK DEVELOPMENT INC. FROM UNDERGROUND SOURCES FOR MUNICIPAL PURPOSES IN LYON COUNTY, NEVADA




HADDAN ENGINEERING
 206 S. MINNESOTA STREET
 CARSON CITY, NEVADA 89703
 (775) 883-6595
 3093BS2WR23685

71536

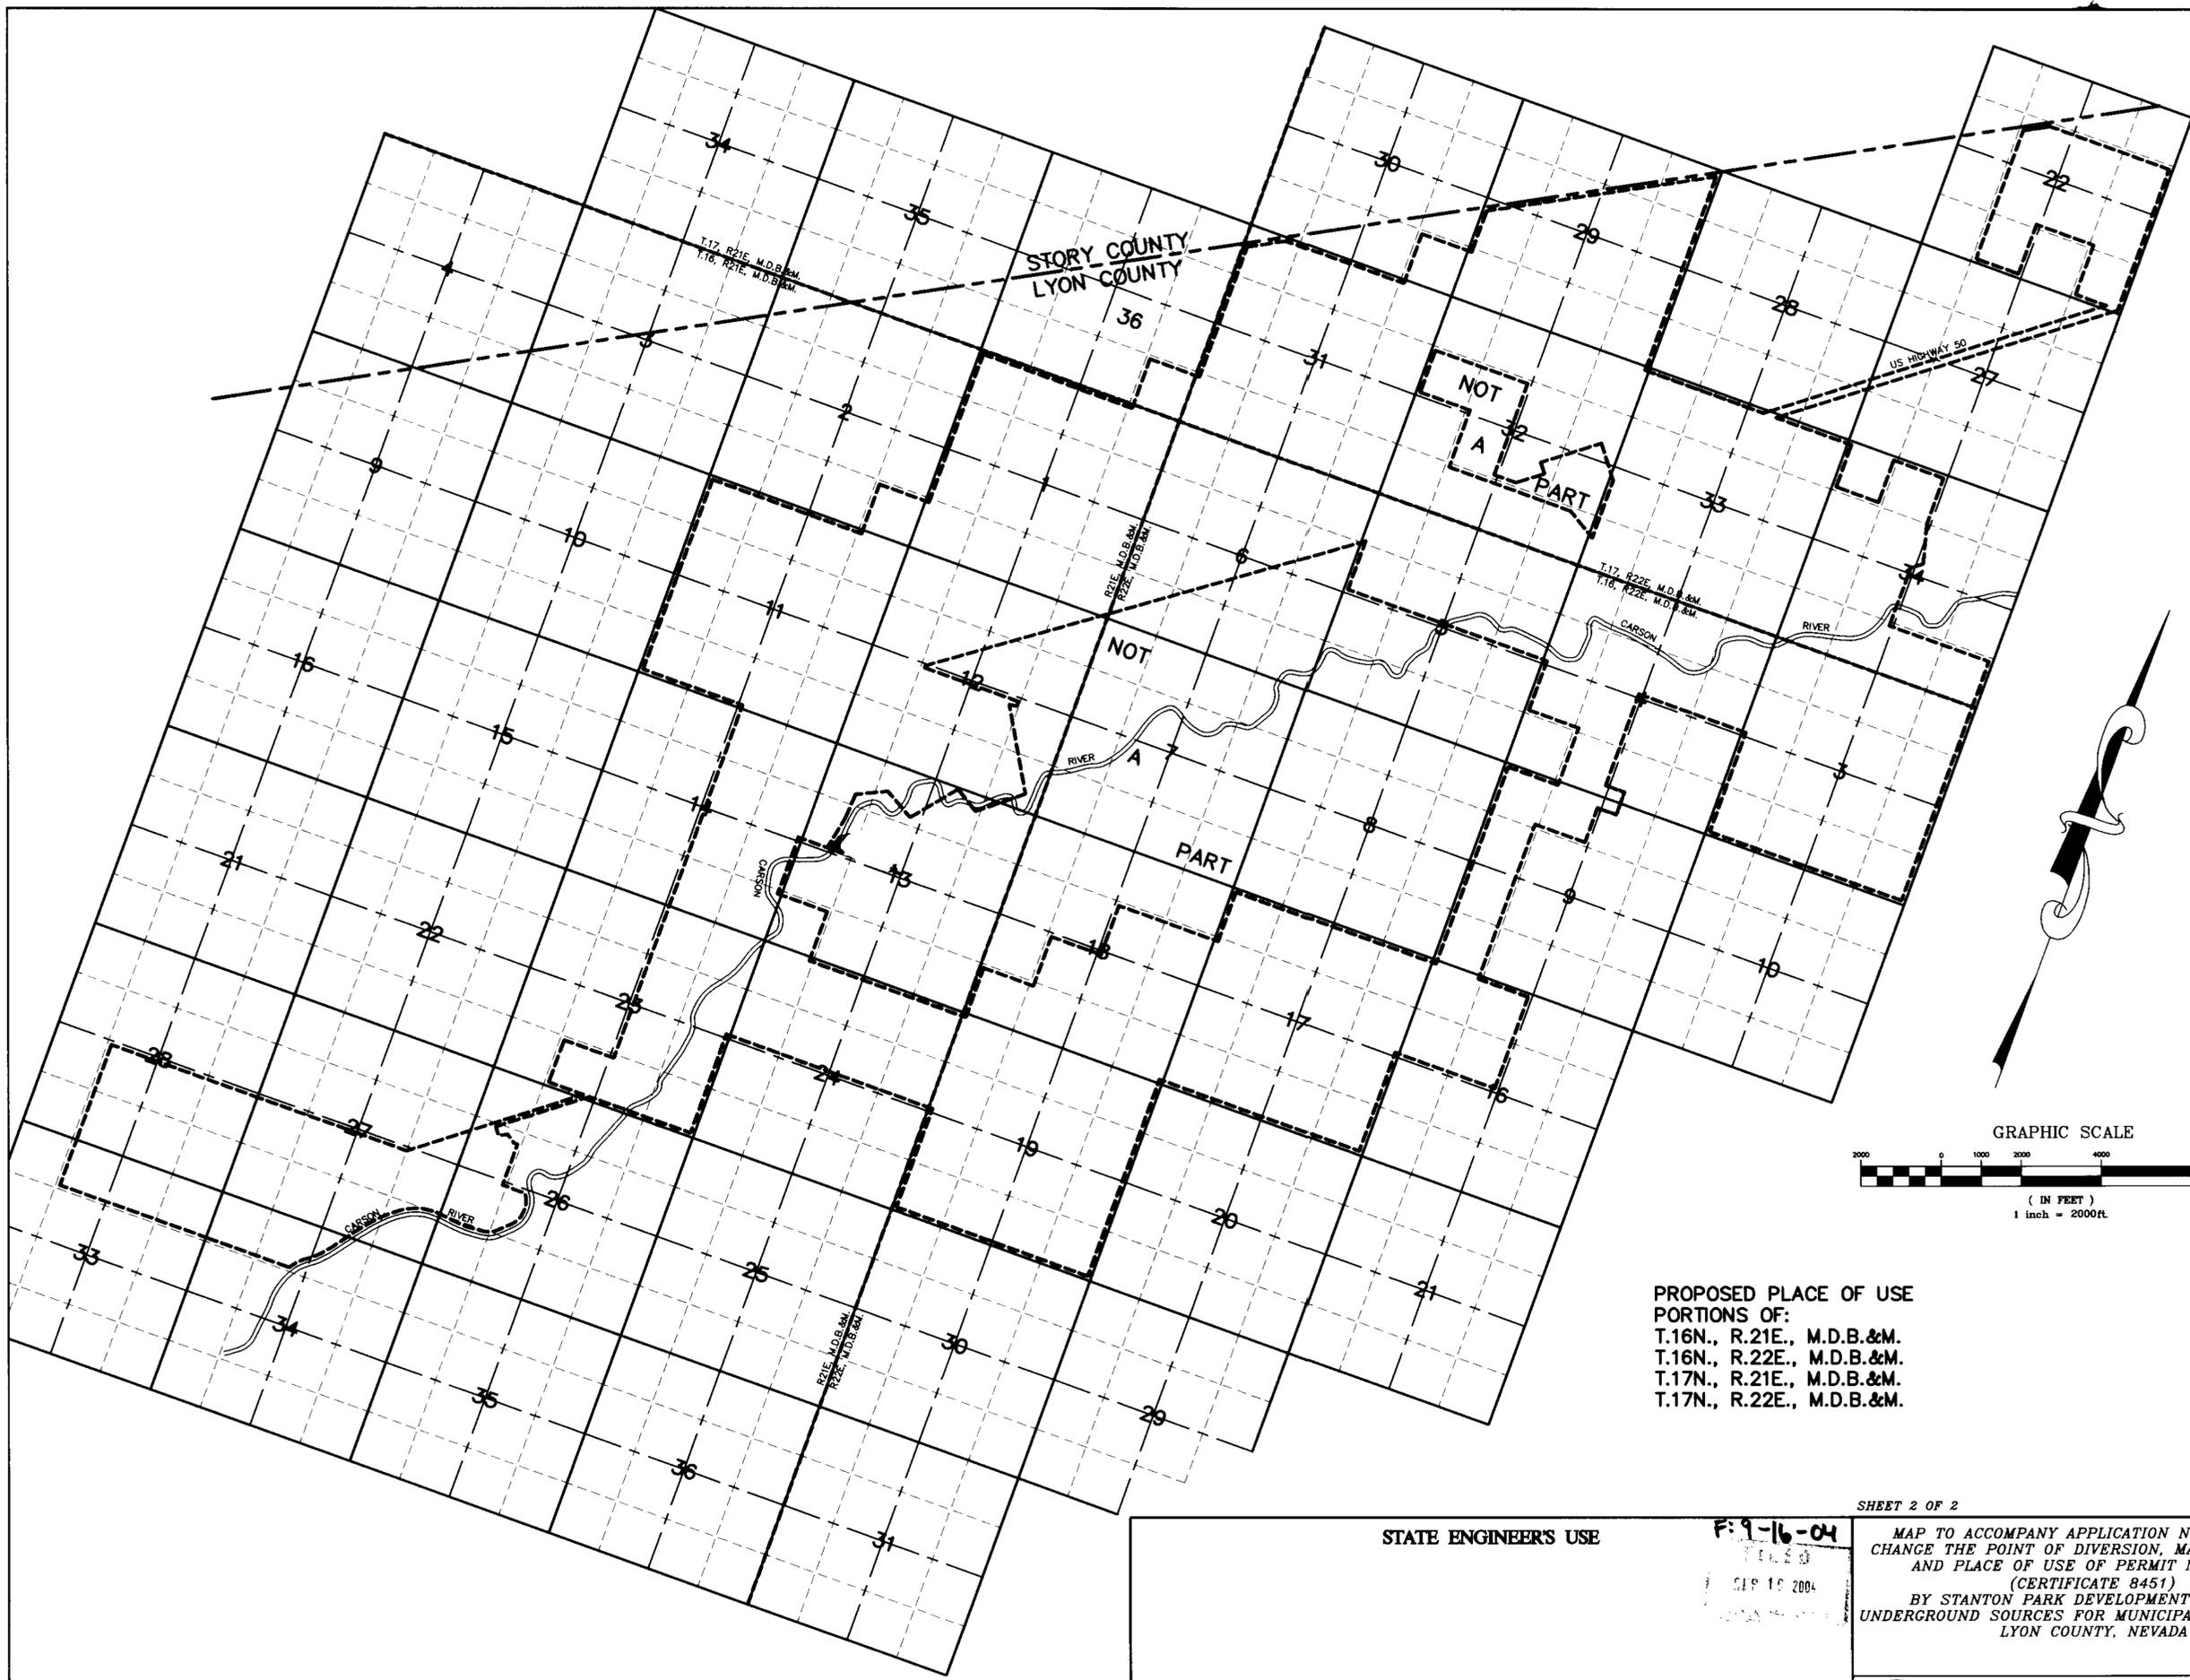

PROPOSED PLACE OF USE
 PORTIONS OF:
 T.16N., R.21E., M.D.B.&M.
 T.16N., R.22E., M.D.B.&M.
 T.17N., R.21E., M.D.B.&M.
 T.17N., R.22E., M.D.B.&M.

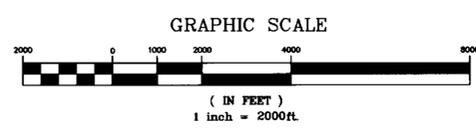

SHEET 2 OF 2 09/16/04

STATE ENGINEER'S USE

F: 9-16-04
 SEP 16 2004

MAP TO ACCOMPANY APPLICATION NO. 71536 TO
 CHANGE THE POINT OF DIVERSION, MANNER OF USE
 AND PLACE OF USE OF PERMIT NO. 23685,
 (CERTIFICATE 8451)
 BY STANTON PARK DEVELOPMENT INC. FROM
 UNDERGROUND SOURCES FOR MUNICIPAL PURPOSES IN
 LYON COUNTY, NEVADA

HE ENGINEERING 206 S. MINNESOTA STREET
 CARSON CITY, NEVADA 89703
 (775) 683-6595
 3093BS1WR23685

71873 71872 71537 71536