


SURVEYOR'S AFFIDAVIT

STATE OF NEVADA }
 COUNTY OF CLARK } SS

I, ALAN R. RIEKKI, BEING FIRST DULY SWORN, DEPOSE AND SAY THAT THIS MAP, CONSISTING OF TWO (2) SHEETS, NUMBERED FROM 1 TO 2, INCLUSIVE, HAS BEEN CORRECTLY DRAWN TO THE DESIGNATED SCALE FROM FIELD NOTES OF A SURVEY MADE BY ME, OR UNDER MY SUPERVISION AND DIRECTION, BETWEEN THE 17TH DAY OF JULY, 2004 AND THE 22ND DAY OF JULY, 2004; THAT IT TRULY AND CORRECTLY REPRESENTS THE PROPOSED LOCATION AND EXTENT OF THE WORKS USED TO DIVERT WATER FROM SHALLOW AQUIFER GROUND WATER FROM NUISANCE GROUNDWATER AT THE NEONOPOLIS PARKING GARAGE AND NUISANCE WATER DRAINING FROM THE FREMONT STREET EXPERIENCE INTO NEONOPOLIS; NUISANCE GROUNDWATER AT THE BONNEVILLE PUMPING STATION; AND NUISANCE GROUNDWATER AT THE CITY OF LAS VEGAS PARKING GARAGE, IN CLARK COUNTY, NEVADA, BY THE CITY OF LAS VEGAS FOR INDUSTRIAL (MAINTENANCE ACTIVITIES) AND INDUSTRIAL (TOURISM). THAT THE LOCATION AND SIZE OF THE DIVERTING CHANNEL OR OTHER CONDUIT, THE PLACE AND MANNER OF USE, AND THE LOCATION AND NAMES OF ALL OTHER WORKS OR STREAMS WHICH ARE CROSSED BY, OR CONNECTED WITH THE SAID WORKS, ARE FULLY AND CORRECTLY DESIGNATED HEREOF.


ALAN R. RIEKKI, PLS
 NEVADA CERTIFICATE NO. 12469
 NEVADA STATE WATER RIGHTS SURVEYOR
 CERTIFICATE NO. 1034

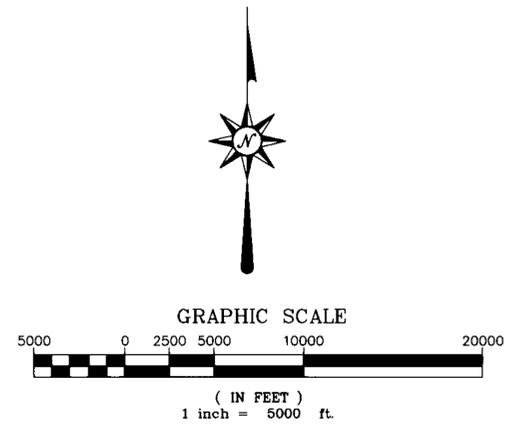

NOTARY'S ACKNOWLEDGEMENT

SUBSCRIBED AND SWORN BEFORE ME THIS 19TH DAY OF OCTOBER, 2004.

Nancy J. Peace
 NANCY J. PEACE
 NOTARY PUBLIC IN AND FOR SAID COUNTY AND STATE
 MY COMMISSION EXPIRES ON SEPTEMBER 29, 2007

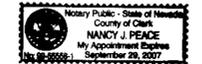

SEE SHEET 2 OF 2
 FOR DETAIL OF
 POINTS OF DIVERSION

BASIS OF BEARINGS


N 00°01'47" W, BEING THE BEARING OF THE EAST LINE OF THE SOUTHEAST QUARTER (SE 1/4) OF SECTION 34, TOWNSHIP 20 SOUTH, RANGE 61 EAST, M.D.M., AS SHOWN ON RECORD OF SURVEY IN FILE 104 OF SURVEYS AT PAGE 88, OFFICIAL RECORDS, CLARK COUNTY, NEVADA.

LEGEND

- ◆ FOUND SECTION CORNER AS DESCRIBED
- FOUND QUARTER OR SIXTEENTH SECTION CORNER AS DESCRIBED
- SECTION LINE
- - - QUARTER SECTION LINE
- - - SIXTEENTH SECTION LINE
- CENTERLINE
- - - PLACE OF USE
- POINT OF DIVERSION

	DRAWN BY: NJP
	CHECKED BY: ARR
	DATE: OCTOBER, 2004
	FILE NAME: DUST CONTROL WRS.PRO
	3001 RONEMUS DR., LAS VEGAS, NV 89128 (702) 229-6217

STATE ENGINEER'S USE

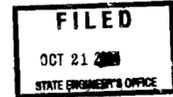






MAP TO ACCOMPANY
APPLICATION TO APPROPRIATE WATER
FOR INDUSTRIAL (MAINTENANCE ACTIVITIES)
AND
INDUSTRIAL (TOURISM)

BY THE CITY OF LAS VEGAS

FROM SHALLOW AQUIFER GROUNDWATER FROM NUISANCE GROUNDWATER AT THE NEONOPOLIS PARKING GARAGE AND NUISANCE WATER DRAINING FROM THE FREMONT STREET EXPERIENCE INTO NEONOPOLIS; NUISANCE GROUNDWATER AT THE BONNEVILLE PUMPING STATION; AND NUISANCE GROUNDWATER AT THE CITY OF LAS VEGAS DOWNTOWN PARKING GARAGE.

IN CLARK COUNTY, NEVADA

PLACE OF USE
 INDUSTRIAL (MAINTENANCE ACTIVITIES)
 CITY OF LAS VEGAS
 CITY LIMITS

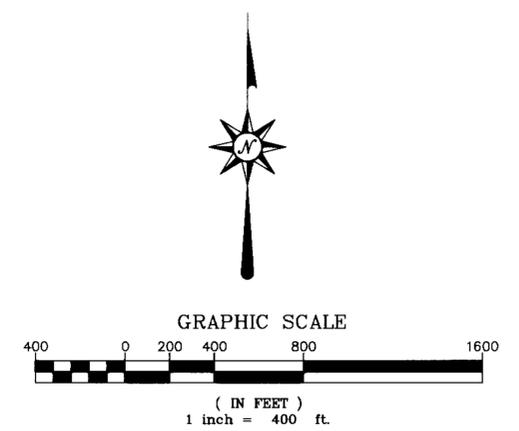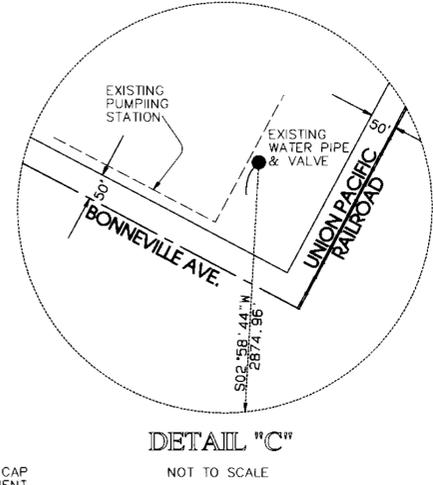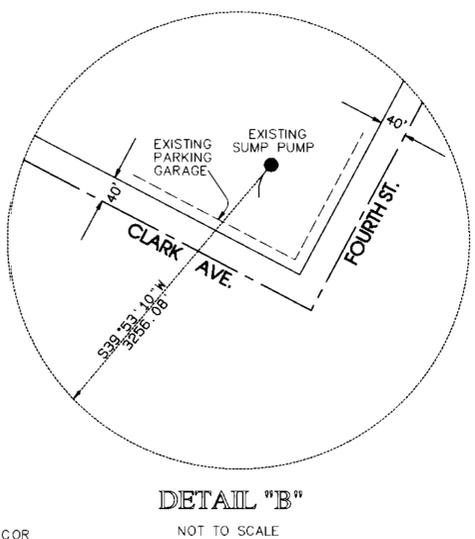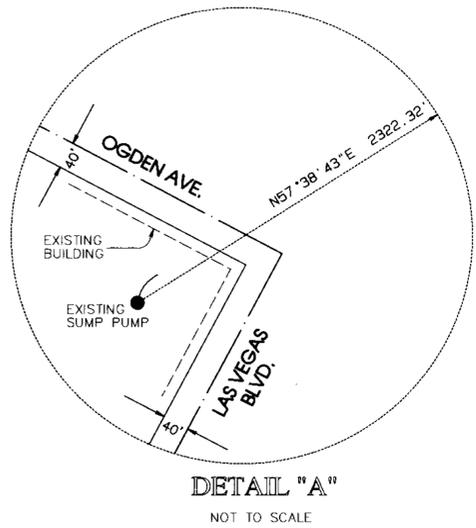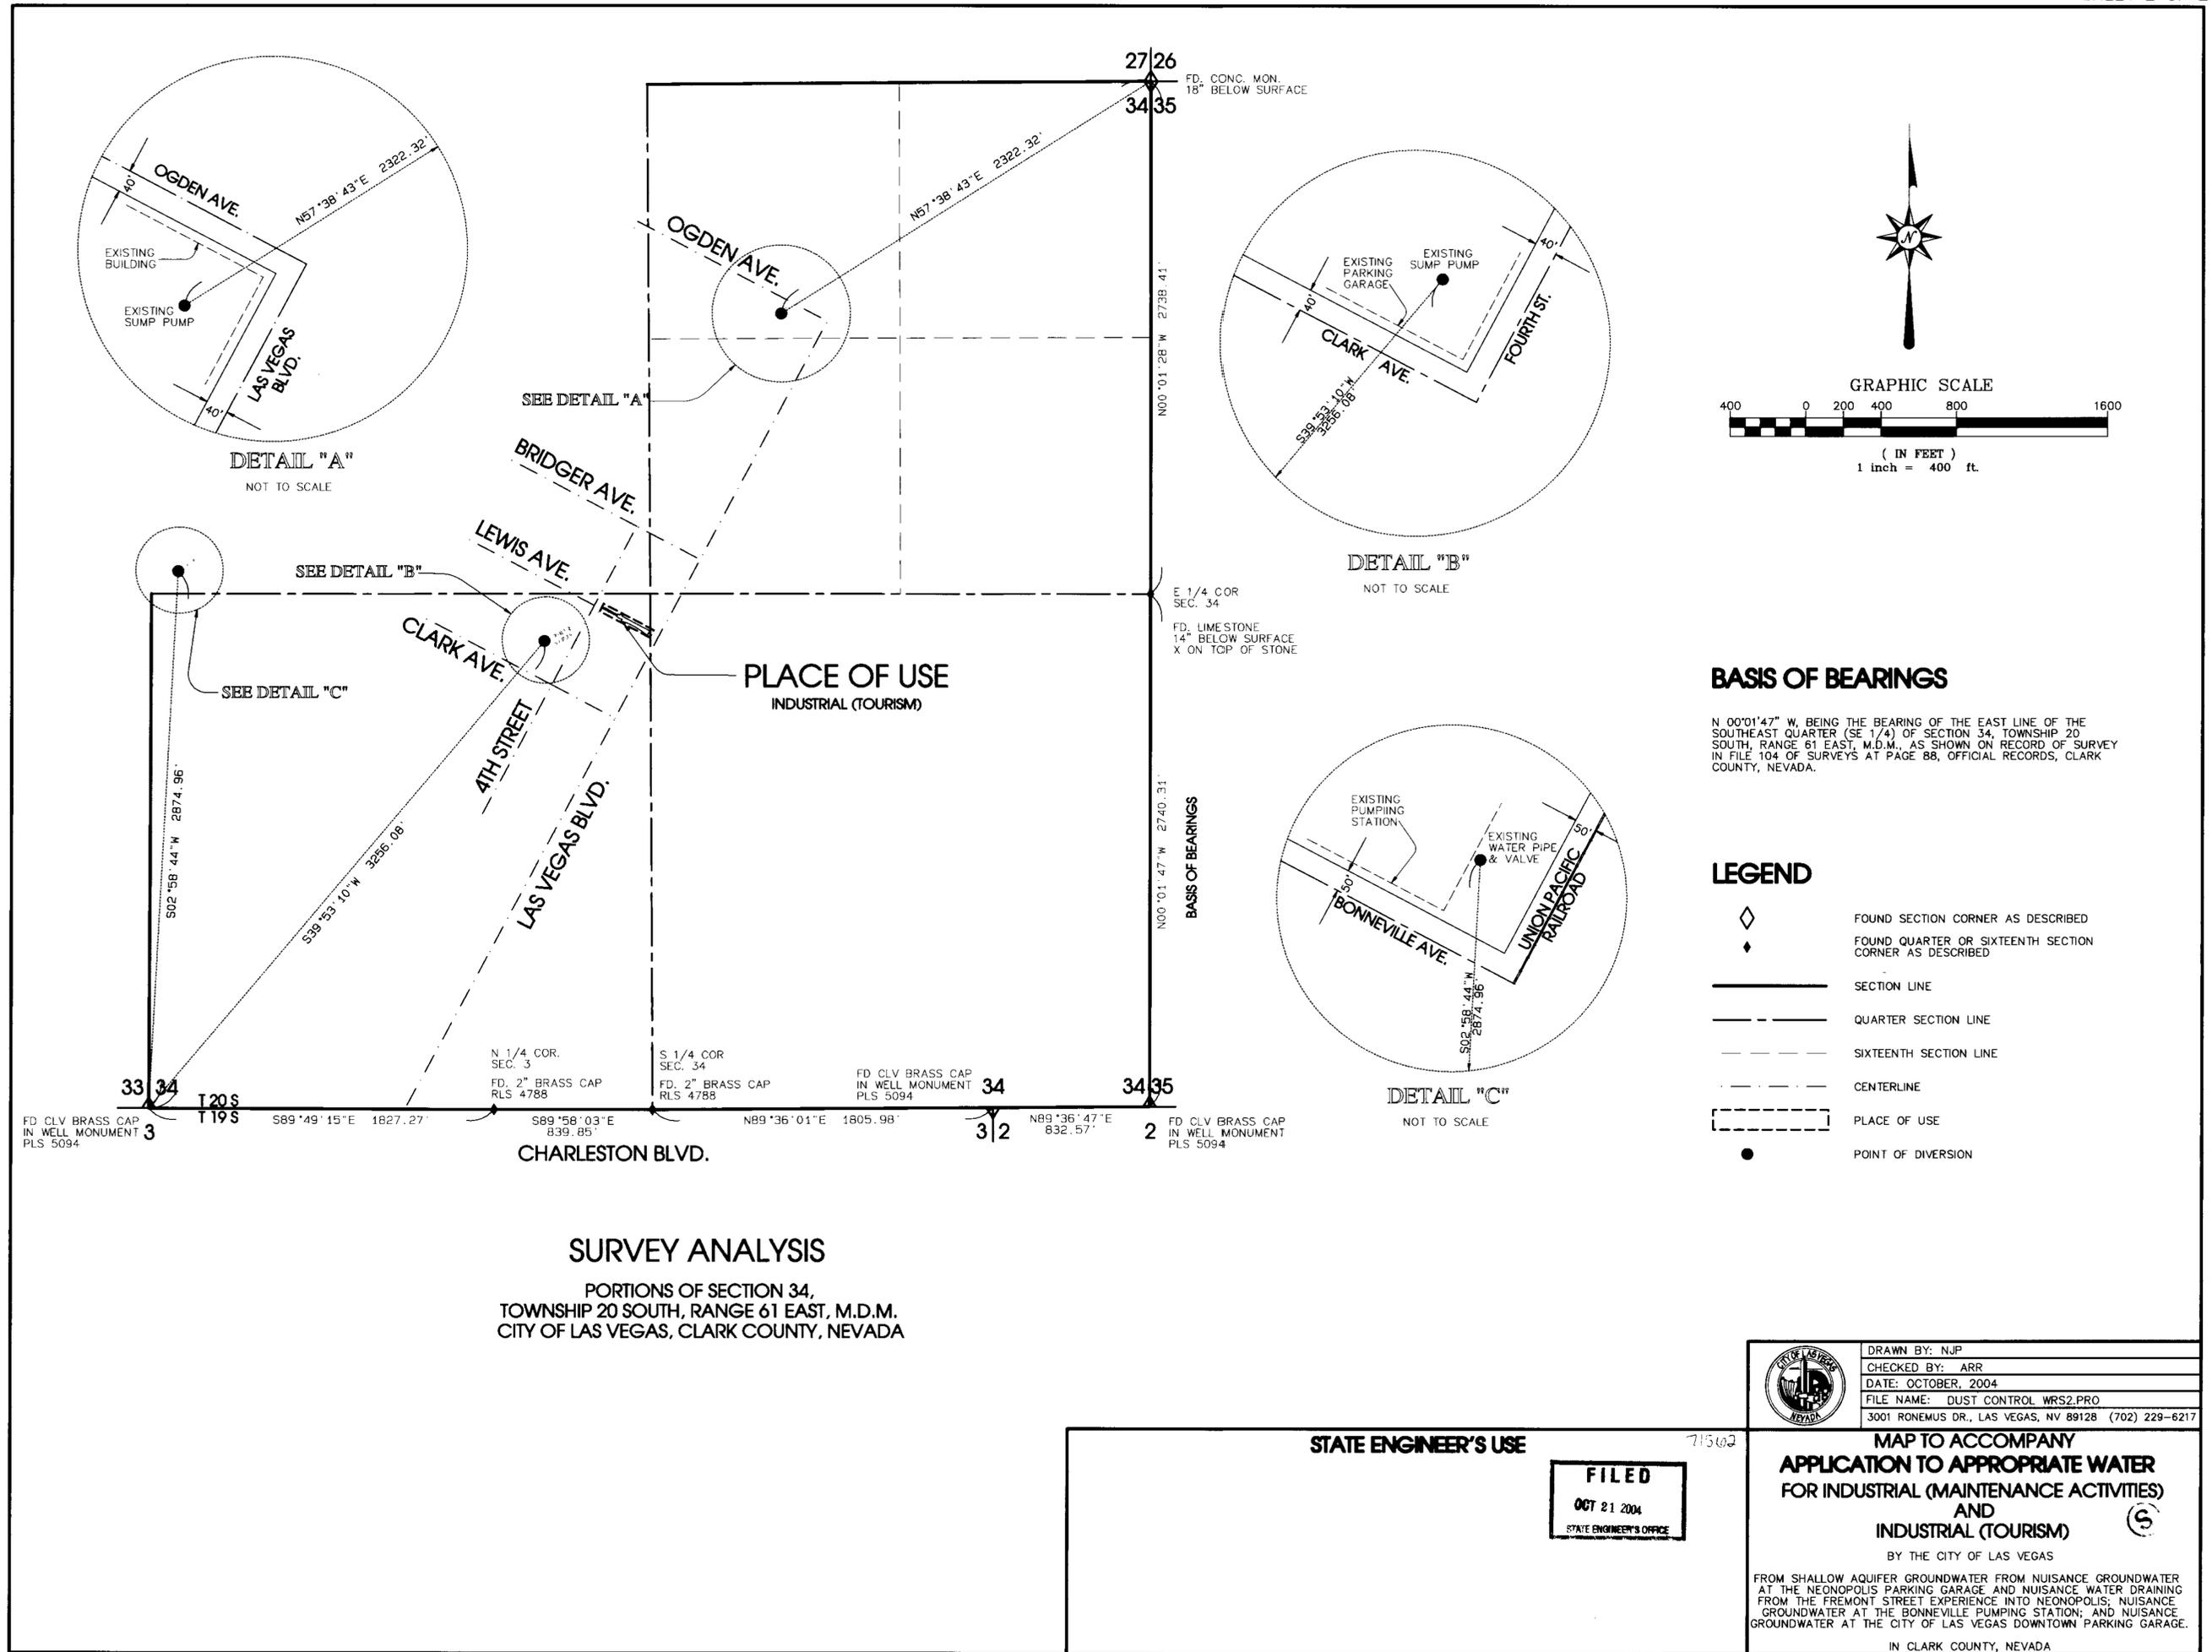

BASIS OF BEARINGS
 N 00°01'47" W, BEING THE BEARING OF THE EAST LINE OF THE SOUTHEAST QUARTER (SE 1/4) OF SECTION 34, TOWNSHIP 20 SOUTH, RANGE 61 EAST, M.D.M., AS SHOWN ON RECORD OF SURVEY IN FILE 104 OF SURVEYS AT PAGE 88, OFFICIAL RECORDS, CLARK COUNTY, NEVADA.

- LEGEND**
- ◊ FOUND SECTION CORNER AS DESCRIBED
 - ◆ FOUND QUARTER OR SIXTEENTH SECTION CORNER AS DESCRIBED
 - SECTION LINE
 - - - QUARTER SECTION LINE
 - - - SIXTEENTH SECTION LINE
 - - - CENTERLINE
 - - - PLACE OF USE
 - POINT OF DIVERSION

SURVEY ANALYSIS
 PORTIONS OF SECTION 34,
 TOWNSHIP 20 SOUTH, RANGE 61 EAST, M.D.M.
 CITY OF LAS VEGAS, CLARK COUNTY, NEVADA

	DRAWN BY: NJP
	CHECKED BY: ARR
	DATE: OCTOBER, 2004
	FILE NAME: DUST CONTROL WRS2.PRO
	3001 RONEMUS DR., LAS VEGAS, NV 89128 (702) 229-6217

STATE ENGINEER'S USE

FILED
 OCT 21 2004
 STATE ENGINEER'S OFFICE

MAP TO ACCOMPANY
APPLICATION TO APPROPRIATE WATER
FOR INDUSTRIAL (MAINTENANCE ACTIVITIES)
AND
INDUSTRIAL (TOURISM)

BY THE CITY OF LAS VEGAS

FROM SHALLOW AQUIFER GROUNDWATER FROM NUISANCE GROUNDWATER AT THE NEONOPOLIS PARKING GARAGE AND NUISANCE WATER DRAINING FROM THE FREMONT STREET EXPERIENCE INTO NEONOPOLIS; NUISANCE GROUNDWATER AT THE BONNEVILLE PUMPING STATION; AND NUISANCE GROUNDWATER AT THE CITY OF LAS VEGAS DOWNTOWN PARKING GARAGE.

IN CLARK COUNTY, NEVADA