


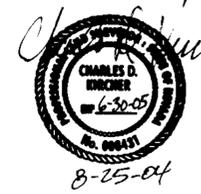

STATE OF NEVADA }  
COUNTY OF CLARK } SS


I, CHARLES D. KIRCHER, BEING FIRST DULY SWORN, DEPOSE AND SAY THAT THIS MAP, CONSISTING OF ONE SHEET, HAS BEEN CORRECTLY DRAWN TO THE DESIGNATED SCALE FROM FIELD NOTES OF A SURVEY MADE BY ME, OR UNDER MY SUPERVISION AND DIRECTION, BETWEEN 23RD DAY OF AUGUST, 2004 AND THE 25TH DAY OF AUGUST, 2004; THAT IT TRULY AND CORRECTLY REPRESENTS THE PROPOSED LOCATION AND EXTENT OF THE WORKS USED TO DIVERT WATER FROM AN UNDERGROUND SOURCE IN CLARK COUNTY, STATE OF NEVADA, BY RICHARD HUDGENS/HUDGENS PALMS, FOR COMMERCIAL PURPOSES. THAT THE PROPOSED POINTS OF DIVERSION, THE APPROXIMATE LOCATION AND SIZE OF THE DIVERTING CHANNEL OR OTHER CONDUIT, ALL RESERVOIRS OR BASINS, THE LOCATION AND NAMES OF ALL OTHER WORKS WHICH WILL CROSS OR CONNECT WITH THE PROPOSED WORKS, AND THE BOUNDARY OF ALL LANDS, SHOWING BY 40 ACRE SUBDIVISIONS THE AREAS PROPOSED TO BE SERVED, ARE FULLY AND CORRECTLY DESIGNATED THEREON.

*Charles D. Kircher*  
CHARLES D. KIRCHER S.W.R.S. NO.910 8-25-04 DATE



SUBSCRIBED AND SWORN TO BEFORE ME THIS 25 DAY OF August, 2004. NOTARY PUBLIC IN AND FOR CLARK COUNTY, NEVADA.

*Patricia Ann Deck*  
PATRICIA ANN DECK 8-25-04 DATE  
NOTARY PUBLIC


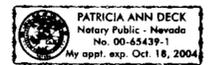


LINE TABLE

| LINE | BEARING     | DISTANCE |
|------|-------------|----------|
| L1   | N00°09'16"E | 331.15'  |
| L2   | S88°06'01"W | 327.67'  |
| L3   | S00°01'34"W | 331.50'  |
| L4   | N88°02'02"E | 326.94'  |

BASIS OF BEARINGS

N00°01'34"E BEING THE BEARING OF THE EAST LINE OF THE NE1/4 OF THE SE1/4 OF SECTION 12, TOWNSHIP 22 SOUTH, RANGE 60 EAST, M.D.M., AS SHOWN BY RECORD OF SURVEY MAP RECORDED IN FILE 123, PAGE 8, OFFICIAL RECORDS, CLARK COUNTY, NEVADA.

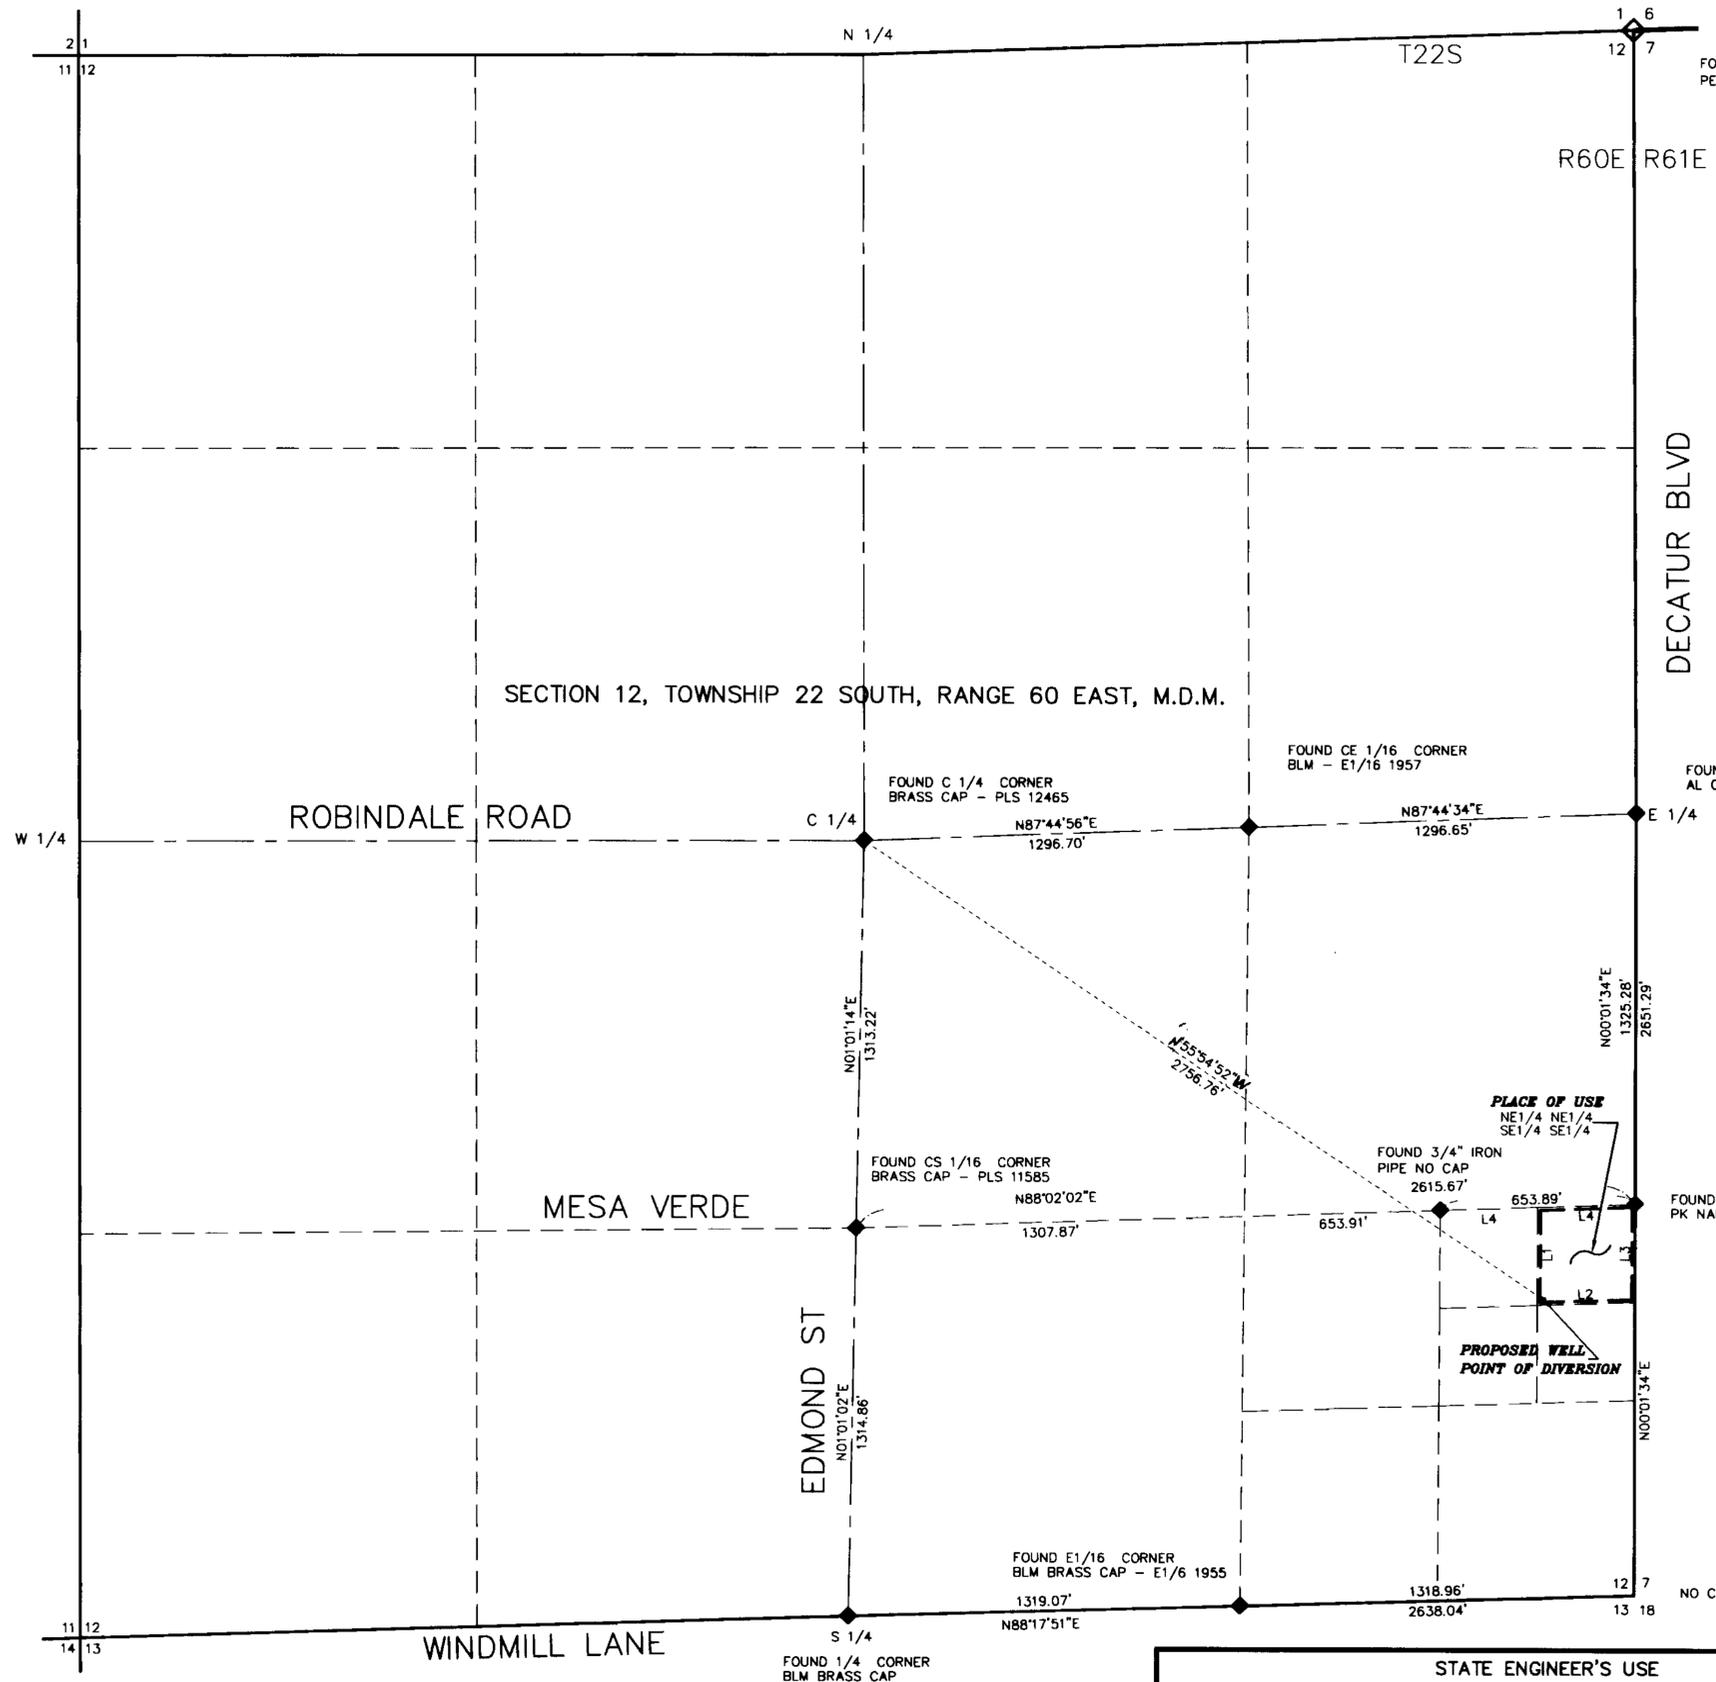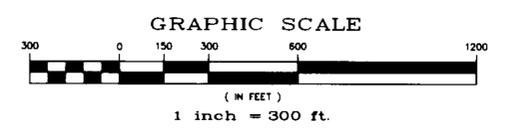

REFERENCES:  
RECORD OF SURVEY FILE 111, PAGE 61  
RECORD OF SURVEY FILE 112, PAGE 36  
RECORD OF SURVEY FILE 123, PAGE 8  
PARCEL MAP FILE 78, PAGE 50

STATE ENGINEER'S USE



MAP TO ACCOMPANY APPLICATION TO APPROPRIATE WATER FOR COMMERCIAL - PLANT NURSERY

BY: RICHARD S. HUDGENS/HUDGENS PALMS  
FROM: AN UNDERGROUND SOURCE  
IN: CLARK COUNTY, NEVADA