



T. 10 N., R. 24 E., M.D.B. & M.

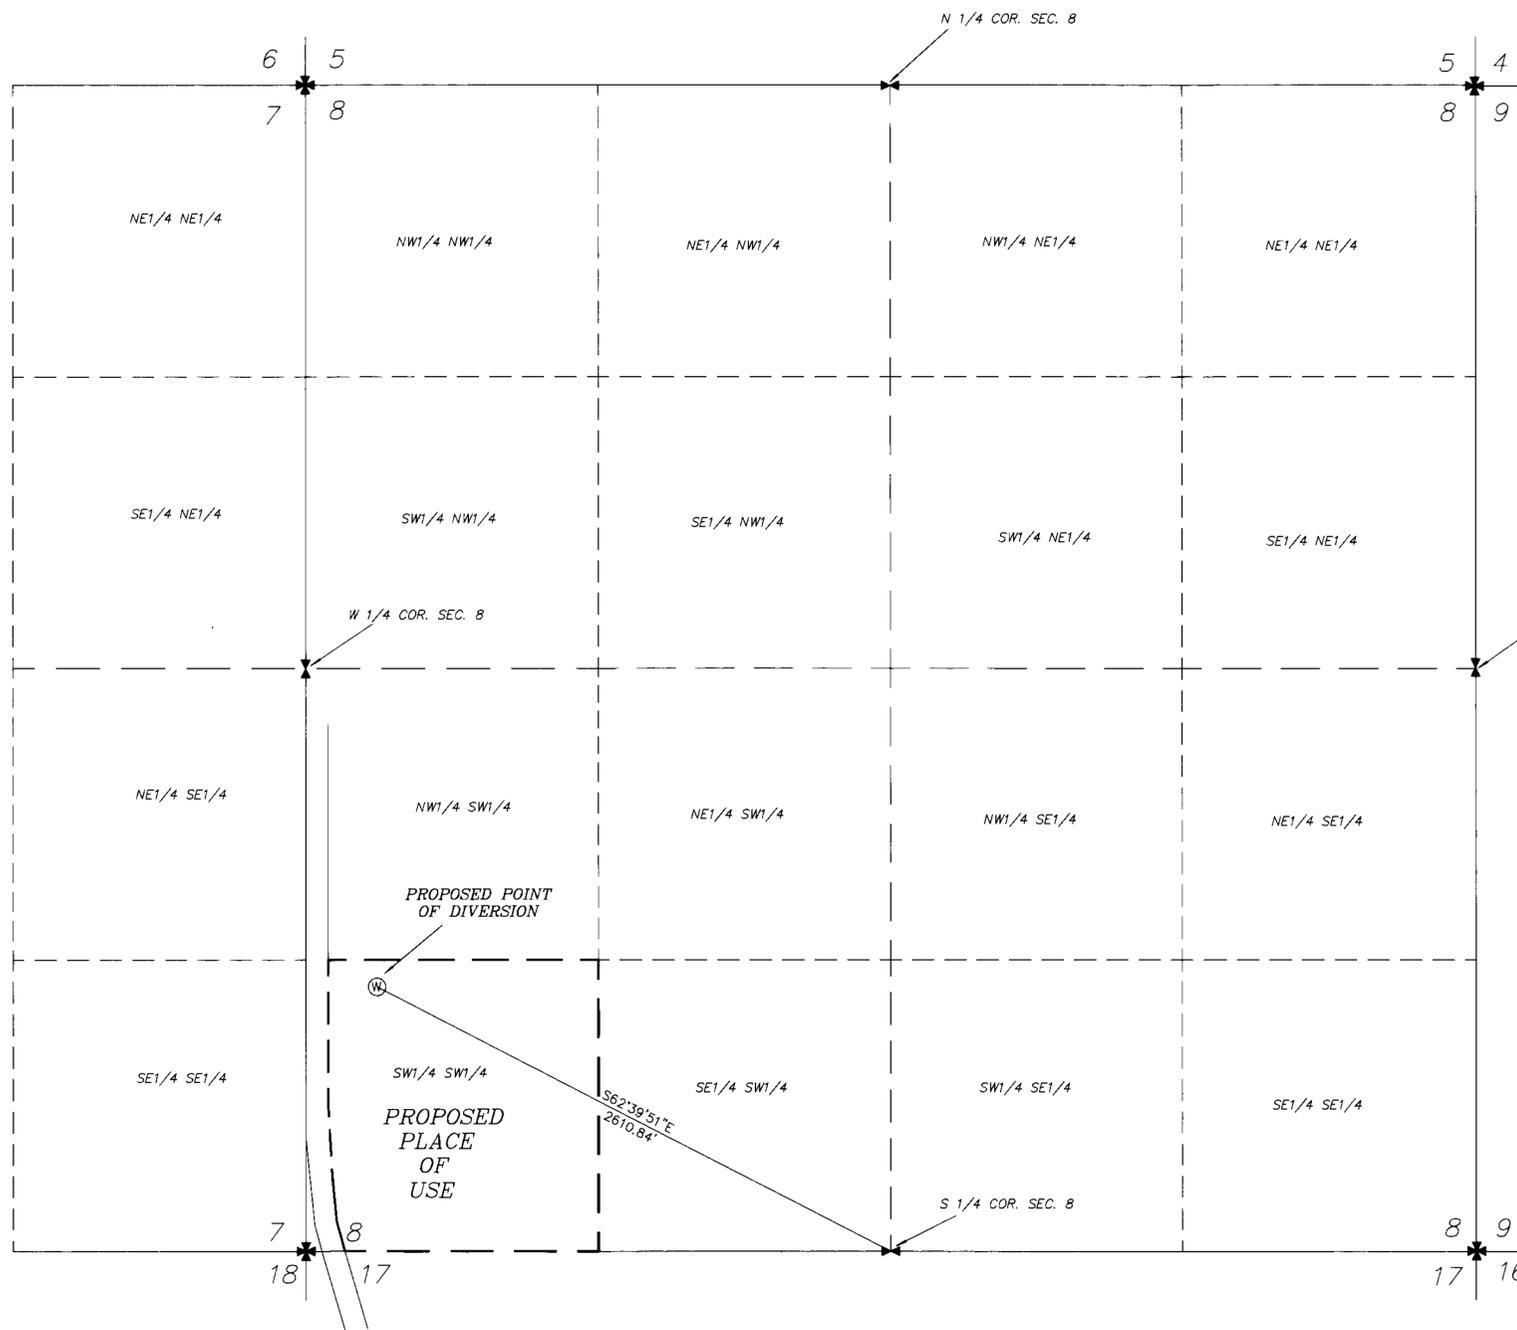

BASIS OF BEARING
MAGNETIC NORTH -- VAR. 16'30' E

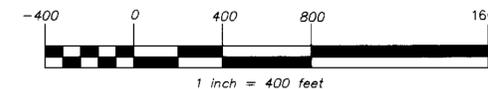


LEGEND

- ✖ - SECTION CORNER
- ⋈ - 1/4 CORNER
- BOUNDARY LINE

STATE OF NEVADA)
COUNTY OF LYON) ss


I, Corey L. Rice being first duly sworn, depose and say that this map, accompanying application to change place of use of a portion of Permit 65470 for irrigation purposes, consisting of 1 sheet, numbered 1 of 1 inclusive, has been correctly drawn to the designated scale from field notes of a survey made by me, or under my supervision and direction on 12/24/03; that it truly and correctly represents the proposed location and extent of the works used to divert water from an underground source in Lyon County, Nevada; that the proposed site of diversion, the approximate location and names of all other works which will cross or connect with the proposed works, and the boundary of all lands, showing by 40-acre subdivisions the areas proposed to be served, are fully and correctly designated thereon.

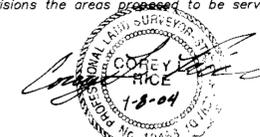

Subscribed and sworn to before me on this 8th day of September, 2004.
Notary Public in and for Lyon County, Nevada.
My Commission Expires: 2-24-05

STATE ENGINEER'S USE

*71673

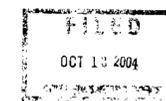

MAP TO ACCOMPANY APPLICATION TO CHANGE POINT OF DIVERSION AND PLACE OF USE OF A PORTION OF PERMIT 65470

BY: ROSASCHI FAMILY TRUST
FOR: IRRIGATION AND DOMESTIC
FROM: UNDERGROUND SOURCE
IN: LYON COUNTY, NEVADA



WALKER BASIN SURVEYING
A PROFESSIONAL CORPORATION
P.O. BOX 136, SMITH, NEVADA 89450
(775)485-9965