

STATE OF NEVADA } S.S.
 COUNTY OF CARSON }

I, DENNIS W. SMITH, BEING FIRST SWORN, DEPOSE AND SAY THAT SITE INSPECTIONS HAVE BEEN MADE BY ME, OR UNDER MY SUPERVISION AND DIRECTION, BETWEEN SEPTEMBER 15, 2004 AND SEPTEMBER 19, 2004; THAT THE LOCATION OF EACH REFERENCE MONUMENT HAS BEEN VERIFIED BY SITE INSPECTION; THAT THE POINT OF DIVERSION AND PLACE OF USE SITES HAVE BEEN INSPECTED; THAT THIS MAP CONSISTING OF 1 SHEET HAS BEEN CORRECTLY DRAWN TO THE DESIGNATED SCALE FROM SURVEYING CALCULATION NOTES PREPARED BY ME, OR UNDER MY SUPERVISION AND DIRECTION, RELYING UPON ANALYSIS OF RECORDED SURVEY MAPS AND OTHER RECORDED SURVEYING DOCUMENTS IN THE OFFICE OF THE NEVADA STATE ENGINEER AND THE LYON COUNTY RECORDER, THAT THIS MAP TRULY AND CORRECTLY REPRESENTS THE PROPOSED LOCATION AND EXTENT OF THE WORKS USED TO DIVERT WATER FROM AN UNDERGROUND SOURCE, IN LYON COUNTY, NEVADA, BY PAUL AND MARGARET HOLLOWAY, FOR IRRIGATION PURPOSES. THAT THE PROPOSED POINT OF DIVERSION, THE APPROXIMATE LOCATION AND SIZE OF THE DIVERTING CHANNEL OR OTHER CONDUIT, THE PLACE AND MANNER OF USE AND THE LOCATION AND NAMES OF ALL OTHER WORKS OR STREAMS WHICH ARE CROSSED BY, OR CONNECTED WITH THE SAID WORKS ARE FULLY AND CORRECTLY DESIGNATED THEREON.



STATE WATER RIGHT SURVEYOR No. 1085
 NV P.E. 10152

SUBSCRIBED AND SWORN TO BEFORE ME ON THIS 15 DAY OF Sept. 2004.

Sandra L. Hincbee
 NOTARY PUBLIC IN AND FOR CLATSOP COUNTY, NEVADA
 MY COMMISSION EXPIRES 11-04-06

LEGEND


- — — — — PROPOSED PLACE OF USE
- PROPOSED POINT OF DIVERSION
- ◊ FOUND SECTION CORNER
- ◆ FOUND 1/4 SECTION CORNER

REFERENCE DOCUMENTS


1. PARCEL MAP DOCUMENT No. 39178, 43230, 114082 & 124262, ON FILE WITHIN THE OFFICE OF THE LYON COUNTY RECORDER.
2. ASSESSOR'S PARCEL MAP 16-25 ON FILE WITHIN THE OFFICE OF THE LYON COUNTY ASSESSOR.

BASIS OF BEARING:

NORTH LINE OF THE NW 1/4 SECTION 32, T. 16 N., R. 21 E., M.D.B.&M. PER PARCEL MAP DOCUMENT No. 39178 DATED JULY 27, 1978 ON FILE WITHIN THE LYON COUNTY RECORDER.

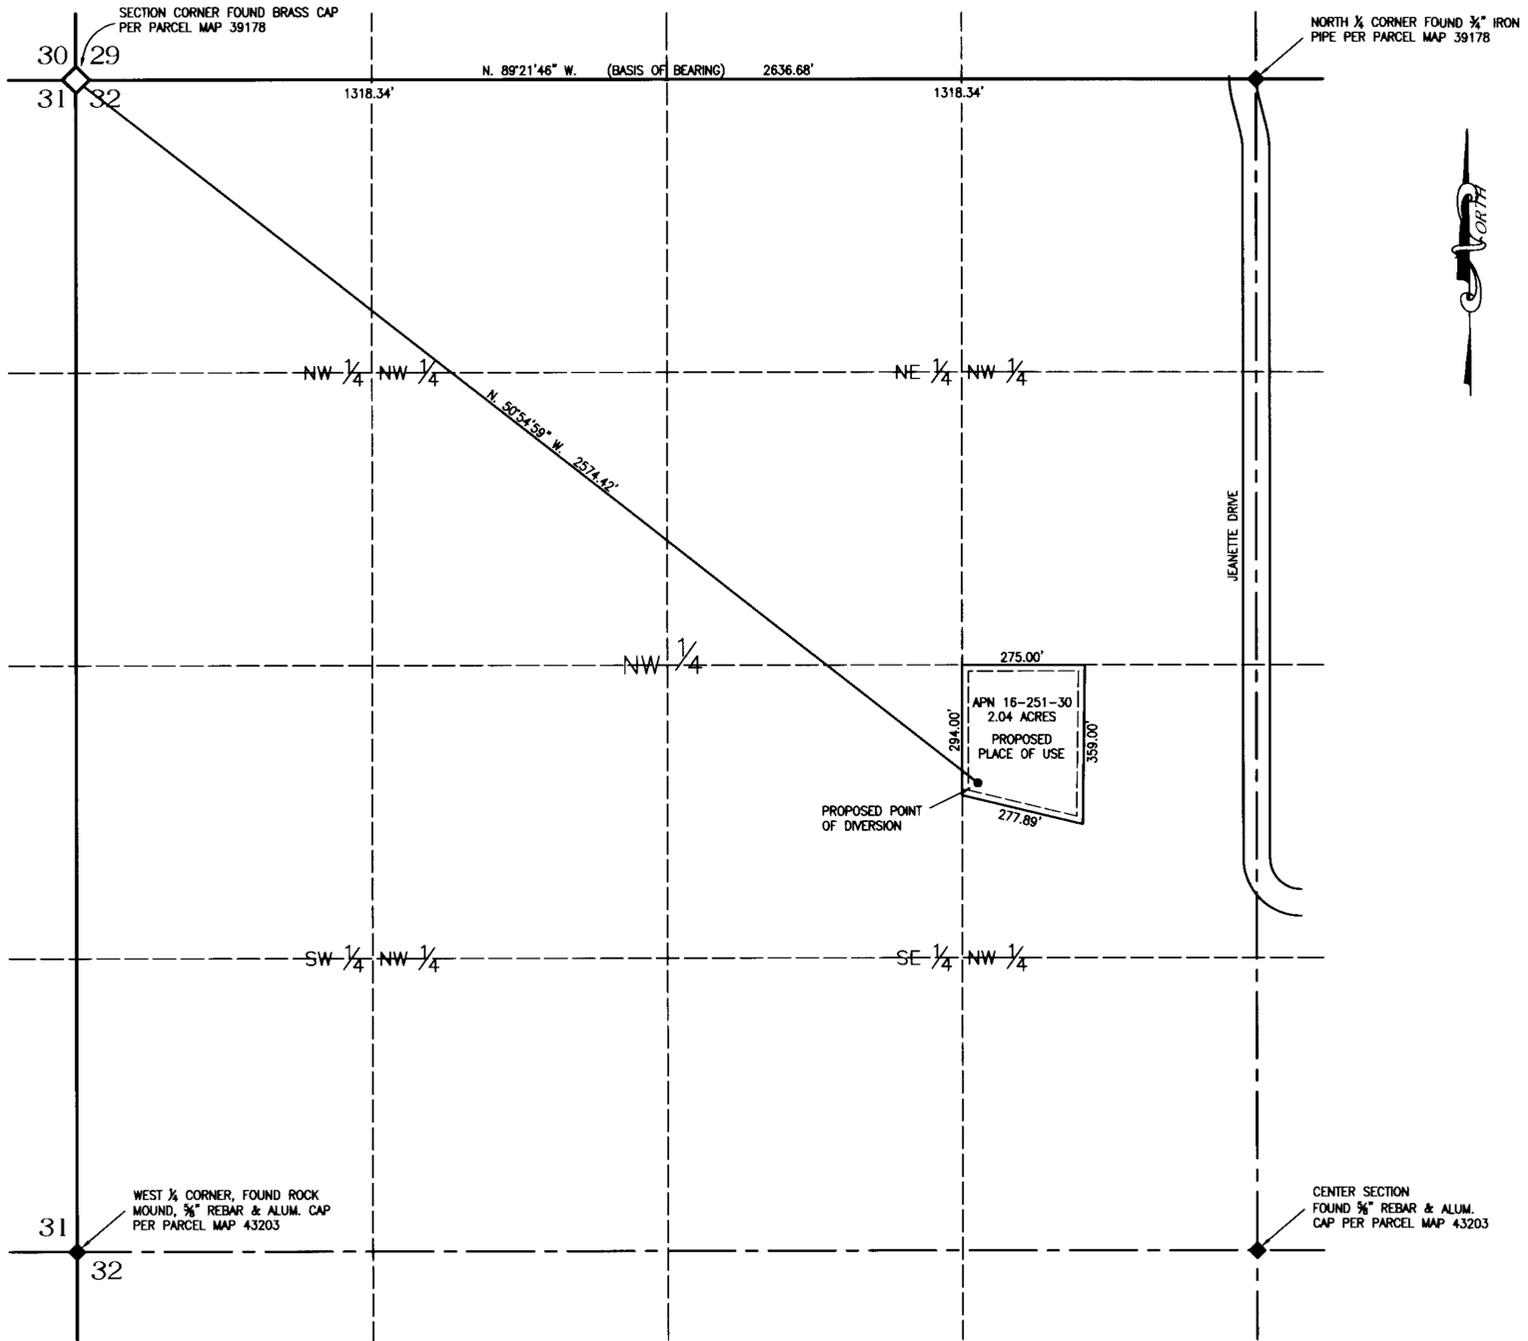

PROPOSED POINT OF DIVERSION & PLACE OF USE
 PORTION OF SE 1/4 NW 1/4
 SECTION 32, T. 16 N., R. 21 E., M.D.B. & M.

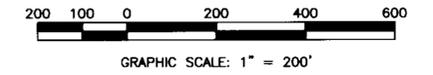

STATE ENGINEER'S USE



MAP

TO ACCOMPANY APPLICATION TO CHANGE THE POINT OF DIVERSION, PLACE AND MANNER OF USE OF A PORTION OF WATER AS APPROPRIATED UNDER PERMIT 64957.
 FOR: IRRIGATION
 BY: PAUL AND MARGARET HOLLOWAY
 FROM: UNDERGROUND SOURCE

LYON COUNTY NEVADA