


SURVEYOR'S CERTIFICATE


I, JAMES P. HADDAN, BEING FIRST DULY SWORN, DEPOSE AND SAY THAT THIS MAP, CONSISTING OF 1 SHEET, HAS BEEN CORRECTLY DRAWN TO THE DESIGNATED SCALE FROM FIELD NOTES OF A SURVEY MADE UNDER MY SUPERVISION ON THE 10TH DAY OF AUGUST, 2004 THAT IT TRULY REPRESENTS THE PROPOSED LOCATION AND EXTENT OF THE WORKS USED TO DIVERT WATER FROM THE WATERS OF LAKE TAHOE IN WASHOE COUNTY, NEVADA, REQUESTED BY JOHN AND JEANETTE K. FINNEY, THAT THE PROPOSED POINT OF DIVERSION, THE LOCATION AND NAMES OF ALL OTHER WORKS WHICH WILL CROSS OR CONNECT WITH THE EXISTING WORKS, AND THE BOUNDARY OF ALL LANDS, SHOWING BY 40 ACRE SUBDIVISIONS, THE AREAS WHERE THE WATER IS TO BE USED, ARE FULLY AND CORRECTLY DESIGNATED HEREON.

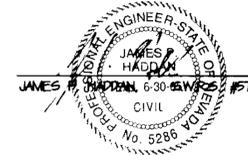


STATE OF NEVADA } SS
CARSON CITY

SUBSCRIBED AND SWORN BEFORE ME THIS 4th DAY OF October, 2004
NOTARY PUBLIC IN AND FOR CARSON CITY, NEVADA

Ann Mori
NOTARY PUBLIC

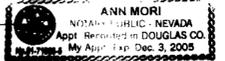


LOT NO. ONE SEC. 26

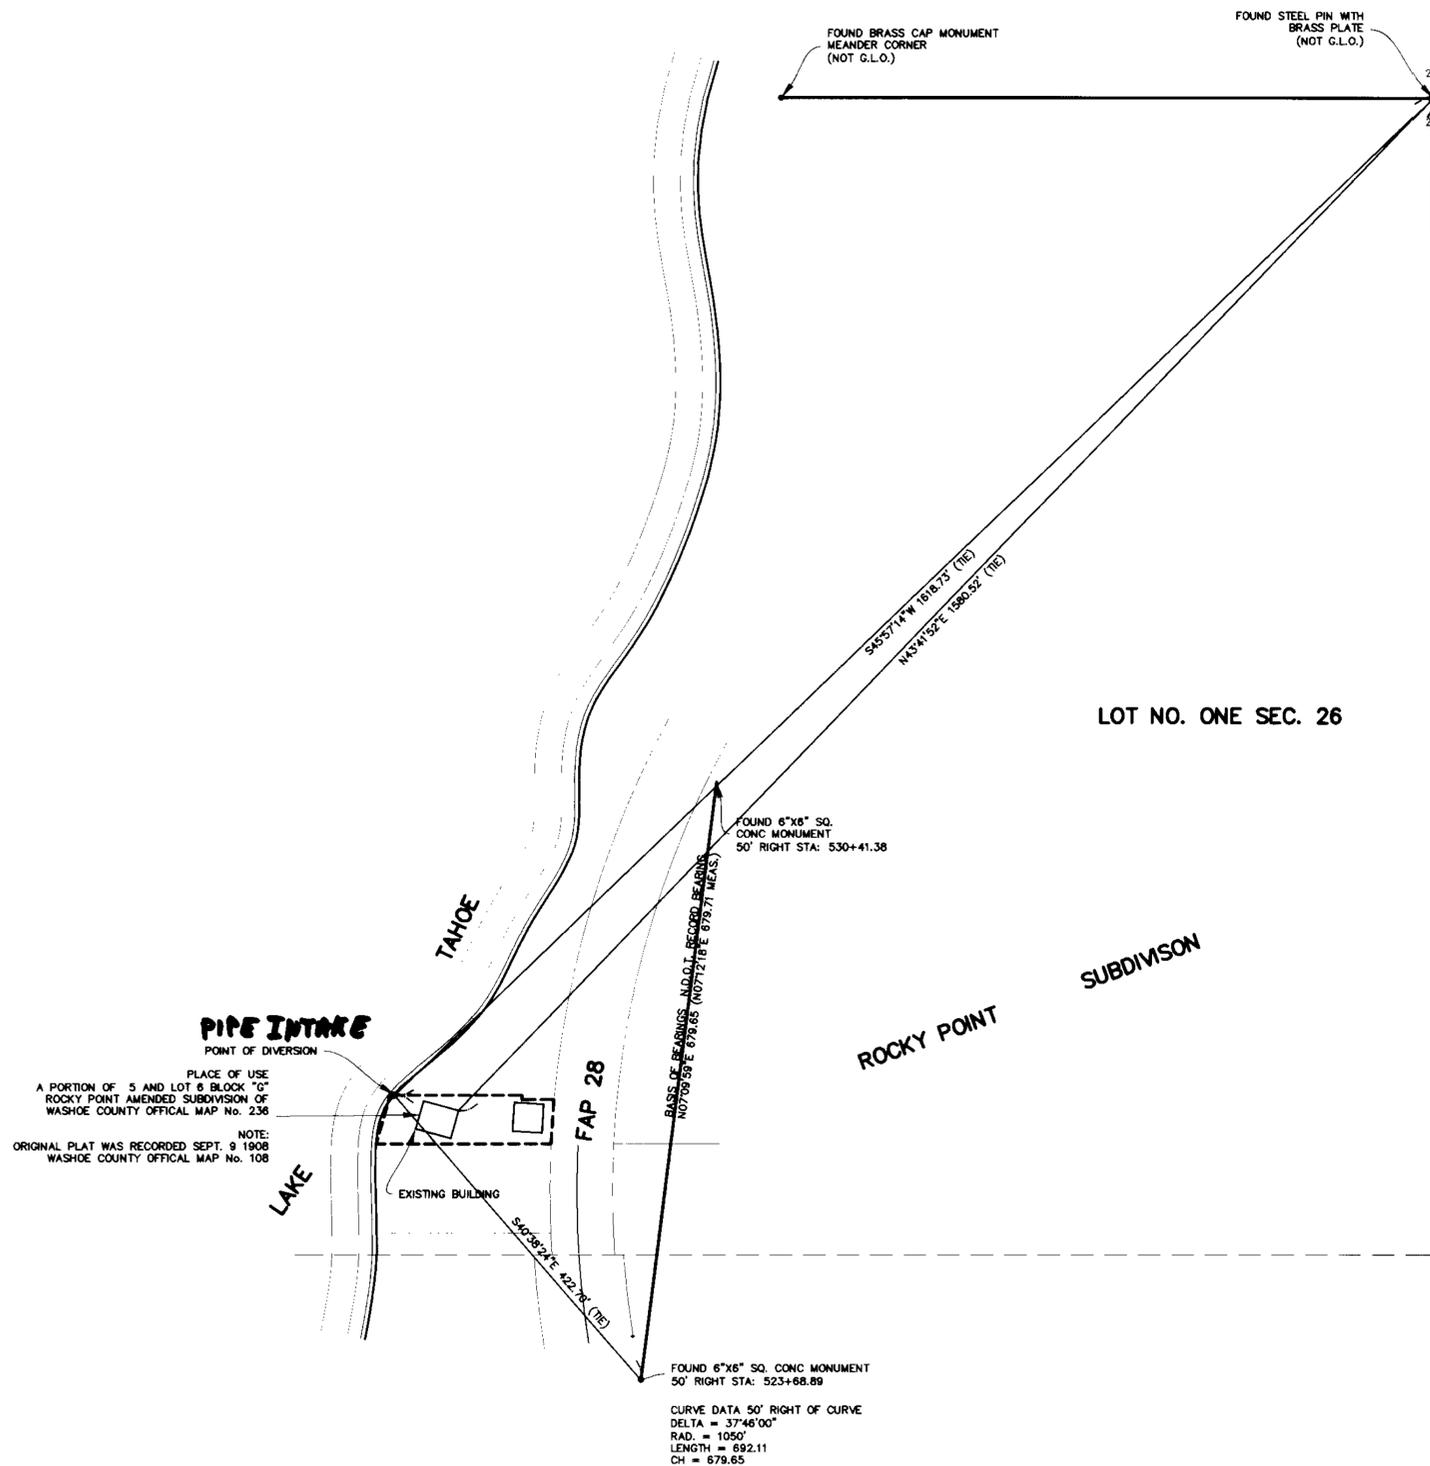

NOTE:
ORIGINAL PLAT WAS RECORDED SEPT. 9 1908
WASHOE COUNTY OFFICIAL MAP No. 108


CURVE DATA 50' RIGHT OF CURVE
DELTA = 37°48'00"
RAD. = 1050'
LENGTH = 692.11
CH = 679.65

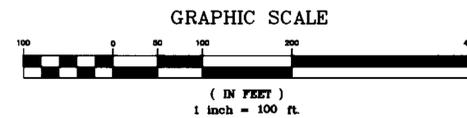

SHEET 1 OF 1

9-13-04

STATE ENGINEER'S USE
1) James Haddan added the label "pipe intake" to the P.O.D. to alleviate concern in RFD letter. 10/27/04 JW

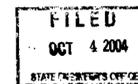

MAP TO ACCOMPANY APPLICATION TO APPROPRIATE WATER FOR DOMESTIC PURPOSES FROM THE WATERS OF LAKE TAHOE IN WASHOE COUNTY, NEVADA.

BY JOHN AND JEANETTE K. FINNEY

WITHIN THE S. 1/2 OF LOT No. 1 OF SECTION 26,
T. 16 N., R. 13 E., MDD&M, WASHOE COUNTY, NEVADA



HADDAN ENGINEERING 206 S. MINNESOTA STREET
CARSON CITY, NEVADA 89703
(775) 883-6595

4120651

71736