


SURVEYOR'S CERTIFICATE




I, JAMES P. HADDAN, BEING FIRST DULY SWORN, DEPOSE AND SAY THAT THIS MAP, CONSISTING OF 1 SHEET, HAS BEEN CORRECTLY DRAWN TO THE DESIGNATED SCALE FROM FIELD NOTES OF A SURVEY MADE UNDER MY SUPERVISION ON THE 12TH DAY OF AUGUST, 2004 THAT IT TRULY REPRESENTS THE PROPOSED LOCATION AND EXTENT OF THE WORKS USED TO DIVERT WATER FROM THE WATERS OF LAKE TAHOE, SOUTH LOGAN CREEK AND LOGAN SHOALS CREEK #2 IN WASHOE AND DOUGLAS COUNTIES, NEVADA, REQUESTED BY HAROLD S. AND VICKIE L. HERZ THAT THE PROPOSED POINT OF DIVERSION, THE LOCATION AND NAMES OF ALL OTHER WORKS WHICH WILL CROSS OR CONNECT WITH THE EXISTING WORKS, AND THE BOUNDARY OF ALL LANDS, SHOWING BY 40 ACRE SUBDIVISIONS, THE AREAS WHERE THE WATER IS TO BE USED, ARE FULLY AND CORRECTLY DESIGNATED HEREON.

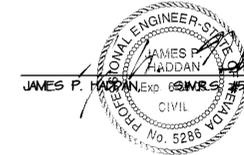


STATE OF NEVADA } SS
CARSON CITY }

SUBSCRIBED AND SWORN BEFORE ME THIS 4th DAY OF October, 2004
NOTARY PUBLIC IN AND FOR CARSON CITY, NEVADA.

Ann Mori
NOTARY PUBLIC

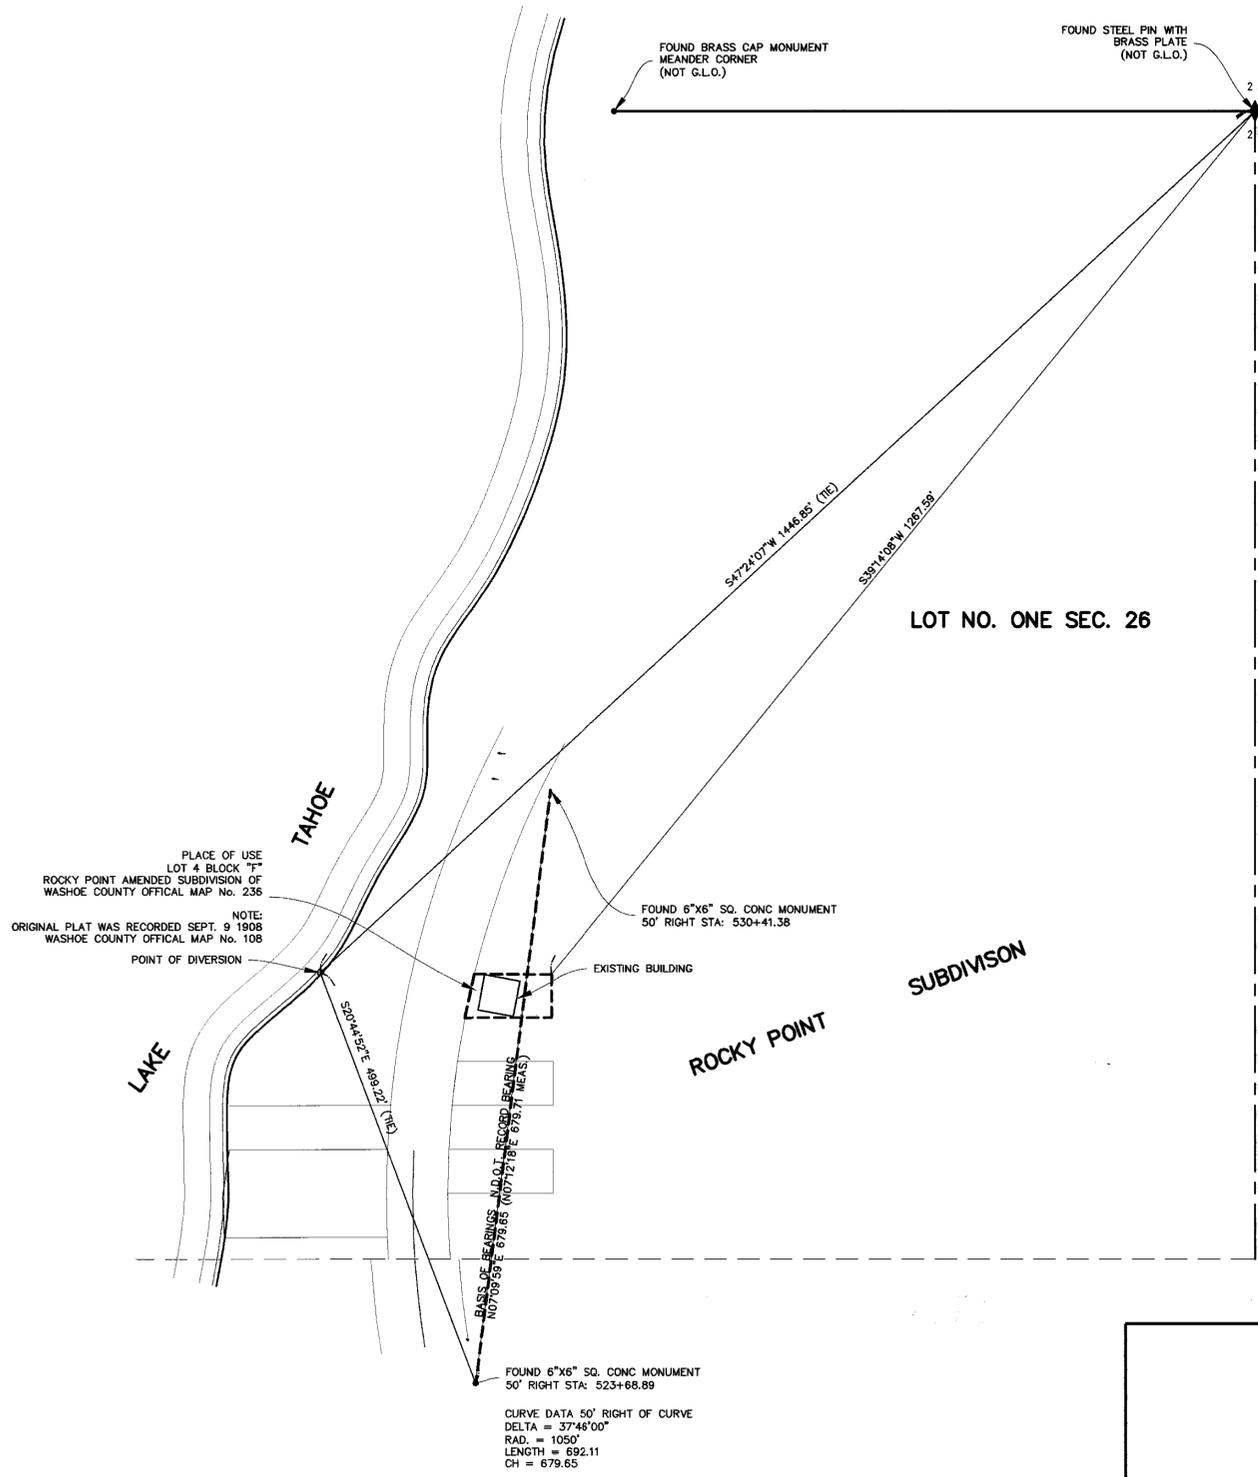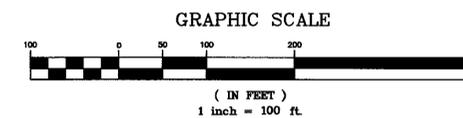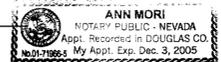

STATE ENGINEER'S USE

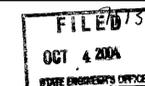

SHEET 1 OF 1

9-19-04

MAP TO ACCOMPANY APPLICATIONS TO CHANGE THE POINT OF DIVERSION, PLACE OF USE AND MANNER OF USE, OF A PORTION OF PERMITS 22786 AND 23486 TO APPROPRIATE WATER FOR DOMESTIC PURPOSES FROM THE WATERS OF LAKE TAHOE, SOUTH LOGAN CREEK AND LOGAN SHOALS CREEK #2 IN WASHOE AND DOUGLAS COUNTIES, NEVADA BY HAROLD S. AND VICKIE L. HERZ WITHIN THE S. 1/2 OF LOT NO. 1 OF SECTION 26, T. 16 N., R. 18 E., M.D.B.&M. WASHOE COUNTY NEVADA



HADDAN ENGINEERING
206 S. MINNESOTA STREET
CARSON CITY, NEVADA 89703
(775) 883-6595

4/16/05

77555 71738