

MAP TO ACCOMPANY APPLICATION TO CHANGE THE PLACE OF USE, POINT OF DIVERSION AND MANNER OF USE OF A PORTION UNDER VESTED RIGHT NO. V 07656 AND PERMIT NO. 12811 FOR MINING AND MILLING PURPOSES.

CHARLESTON BLVD.

2" BRASS CAP "PLS
4432" REFERENCE
RECORD OF SURVEY
FILE 122 PAGE 76

2" BRASS CAP "PLS
4432" REFERENCE
RECORD OF SURVEY
FILE 122 PAGE 76

T20S
T21S

NOTES

ORIGINAL PLACE OF USE
30.65 ACRES

- A** AREA PREVIOUSLY STRIPPED FROM AGRICULTURAL USE
0.414 ACRES (3 AC. FT. OF WATER) NO. 70018
- B** AREA PREVIOUSLY STRIPPED FROM AGRICULTURAL USE
0.5714 ACRES (4 AC. FT. OF WATER) NO. 71262
- C** AREA TO BE REMOVED FROM AGRICULTURAL USE BY AMENDED
APPLICATION 71753
10.36 ACRES (75.00 AC. FT. OF WATER)
- D** AREA TO BE REMOVED FROM AGRICULTURAL USE BY AMENDED
APPLICATION 71754
4.83 ACRES (35.00 AC. FT. OF WATER)
- E** AREA TO BE REMOVED FROM AGRICULTURAL USE BY AMENDED
APPLICATION 71755
10.37 ACRES (75.044 AC. FT. OF WATER)

INFORMATION TAKEN FROM RECORD AS SHOWN ON MAP
ACCOMPANYING APPLICATION NUMBER 71262.

LIMITS OF ORIGINAL PLACE OF USE

BASIS OF BEARINGS

NORTH 89°39'55" EAST, BEING THE LINE
BETWEEN THE NORTHWEST CORNER OF SECTION
3, T. 21 S., R. 62 E. AND THE SOUTHEAST
CORNER OF SECTION 33, T. 20 S., R. 62 E.,
M.D.M., CLARK COUNTY, NEVADA PER A RECORD
OF SURVEY ON FILE WITH THE CLARK COUNTY
RECORDER IN FILE 36, PAGE 06.

REFERENCES

RECORD OF SURVEY FILE 36 PAGE 06
RECORD OF SURVEY FILE 122 PAGE 76

MAPS ON FILE WITH THE STATE ENGINEER
FILE 71262
FILE 70018
FILE 12811

WELL TIE
N 62°54'29" W
171.24'
(DRAWN PER
RECORD DATA)

BASIS OF BEARINGS
N 89°39'55" E 874.60

ORIGINAL POINT
OF DIVERSION


SLOAN

N 00°15'54" W 2624.07

N 01°20'56" W 1003.06

N 01°20'56" W 1003.06

1/4
S4/S3

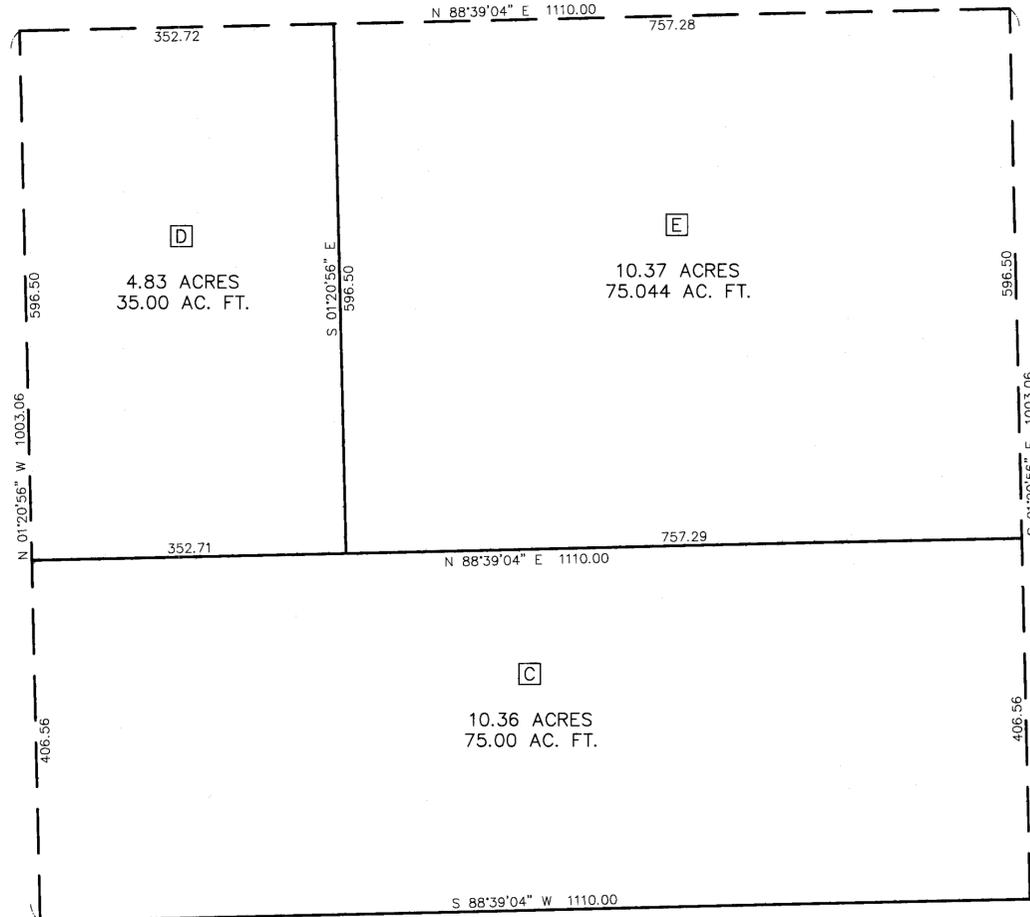

I, William T. Avery, being first duly sworn, depose and say that site inspections have been made by me, or under my supervision and direction, on the 9th day of September, 2004; that the location of each reference monument has been verified by site inspection; that the point of diversion and place of use sites have been inspected; that this map, consisting of 2 sheets, numbered from 1 to 2, inclusive, and that sheet 1 of 2, has been correctly drawn to the designated scale from surveying calculation notes prepared by me, or under my supervision and direction, relying upon analysis of recorded survey maps and other recorded surveying documents in the office of the Clark County Recorder and State Engineer; that this map truly and correctly represents the proposed location and extent of the works used to divert water from underground-The Las Vegas Artesian Basin, in Clark County, Nevada, by Frehner Construction Co., Inc. for agricultural use. That the proposed point of diversion, the approximate location and size of the diverting channel or other conduit, the place and manner of use, and the location and names of all other works or streams which are crossed by, or connected with the said works, are fully and correctly designated thereon.



William T. Avery
State Water-Right Surveyor
Certificate No. 947

ACKNOWLEDGMENT

SUBSCRIBED AND SWORN TO BEFORE ME

THIS 21st DAY OF December, 2004

Paula Woolman
PAULA WOOLMAN
NOTARY PUBLIC IN AND FOR CLARK COUNTY, NEVADA
MY COMMISSION EXPIRES: DECEMBER 10, 2005

EXISTING PLACE OF USE, A PORTION OF THE SW 1/4 OF THE NW 1/4
AND A PORTION OF THE NW 1/4 OF THE NW 1/4 OF SECTION 3,
TOWNSHIP 21 SOUTH, RANGE 62 EAST, M.D.M.

NW 1/16


CW 1/16

STATE ENGINEER'S USE

MAP TO ACCOMPANY APPLICATION TO CHANGE THE PLACE OF USE,
POINT OF DIVERSION AND MANNER OF USE OF A PORTION UNDER
VESTED RIGHT NO. V 07656 AND PERMIT NO. 12811 FOR MINING AND
MILLING PURPOSES.

BY: FREHNER CONSTRUCTION CO., INC.
FROM: THE LAS VEGAS ARTESIAN BASIN
AN UNDERGROUND SOURCE
IN CLARK COUNTY, NEVADA

FILE NAME: SLOANWRDIV.dwg	SHEET NO. 1 OF 2 SHEETS	DATE/DRAWN 12-07-04/PAW 12-10-04/PAW 12-13-04/PAW	WESCO SURVEYS, INC. 3471 WEST OQUENDO ROAD SUITE 101 LAS VEGAS, NEVADA 89118 (702) 367-0588
CHECKED BY:			

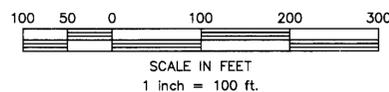

MAP TO ACCOMPANY APPLICATION TO CHANGE THE PLACE OF USE, POINT OF DIVERSION AND MANNER OF USE OF A PORTION UNDER VESTED RIGHT NO. V 07656 AND PERMIT NO. 12811 FOR MINING AND MILLING PURPOSES.

LEGEND

- SECTION LINE
- - - QUARTER SECTION LINE
- - - SIXTEENTH SECTION LINE
- - - BOUNDARY OF PROPOSED PLACE OF USE
- ⊙ WELL LOCATION

BASIS OF BEARINGS

N 89°55'E, BEING THE SOUTH LINE OF THE SW 1/4 OF SEC. 13, T. 23 S., R. 60 E., M.D.M., CLARK COUNTY, NEVADA, PER A RECORD OF SURVEY ON FILE AT THE OFFICE OF THE CLARK COUNTY RECORDER IN FILE 66, PAGE 58.

REFERENCES

RECORD OF SURVEY FILE 66, PAGE 58
 NOTE: PROPOSED PLACE OF USE IN SECTIONS 12 AND 13 IS BASED UPON A SURVEY PLAT FOR UNITED STATES LIME PRODUCTS CORP. PREPARED BY JACK ASHER, DATED SEPTEMBER, 1956.

I, William T. Avery, being first duly sworn, depose and say that this map, consisting of 2 sheets, numbered from 1 to 2, inclusive, and that sheet 2 of 2, has been correctly drawn to the designated scale from field notes of a survey made by me, or under my supervision and direction, between the 31st day of December, 1992, and the 9th day of September, 2004; that it truly and correctly represents the proposed location and extent of the works used to divert water from underground-The Las Vegas Artesian Basin, in Clark County, Nevada, by Frehner Construction Co., Inc. for mining and milling purposes. That the revised points of diversion and return, the location of the mill, the approximate size and capacity of the diverting conduit, and the location and names of all other works or streams which are crossed by or connected with said works, are fully and correctly designated hereon.



William T. Avery
 William T. Avery
 State Water-Right Surveyor
 Certificate No. 947

ACKNOWLEDGMENT

SUBSCRIBED AND SWORN TO BEFORE ME



THIS 21st DAY OF December, 2004

Paula Woolman



PAULA WOOLMAN
 NOTARY PUBLIC IN AND FOR CLARK COUNTY, NEVADA
 MY COMMISSION EXPIRES: DECEMBER 10, 2005

- 71753 18515 12-23-11
- 71754 18516 12-23-11
- 71755 18517 12-23-11
- 72088 18518 12-23-11
- 72089 18519 12-23-11
- 72090 18520 12-23-11

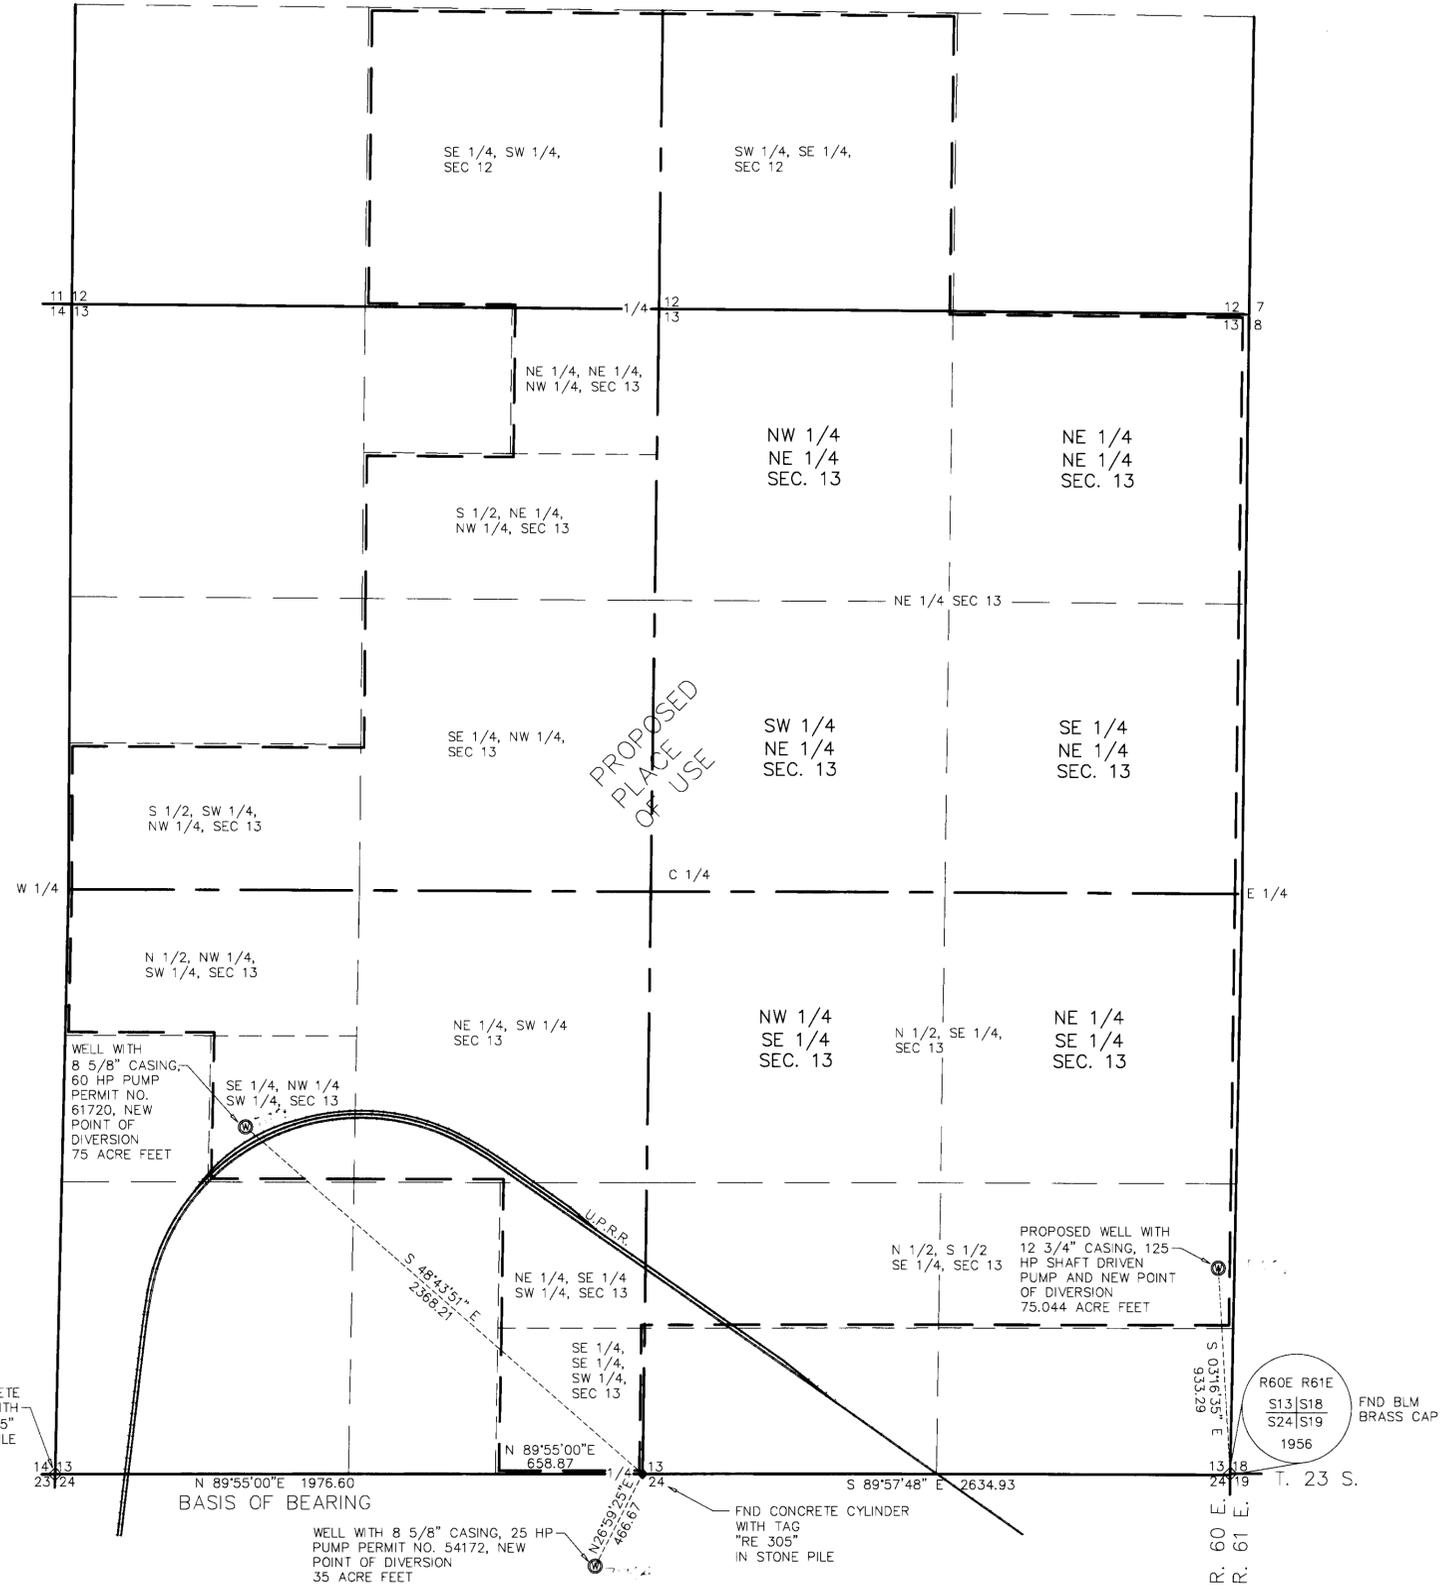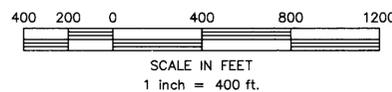

STATE ENGINEER'S USE

MAP TO ACCOMPANY APPLICATION TO CHANGE THE PLACE OF USE, POINT OF DIVERSION AND MANNER OF USE OF A PORTION UNDER VESTED RIGHT NO. V 07656 AND PERMIT NO. 12811 FOR MINING AND MILLING PURPOSES.

BY: FREHNER CONSTRUCTION CO., INC.
 FROM: THE LAS VEGAS ARTESIAN BASIN
 AN UNDERGROUND SOURCE
 IN CLARK COUNTY, NEVADA

FILE NAME: SLOANWRDV2.dwg	SHEET NO. 2 OF 2 SHEETS	DATE/DRAWN 12-07-04/PAW 12-10-04/PAW 12-13-04/PAW	WESCO SURVEYS, INC. 3471 WEST QUEENDO ROAD, SUITE 101 LAS VEGAS, NEVADA 89118 (702) 367-0588
CHECKED BY: _____			