



**HIGH DESERT ENGINEERING**  
 CONSULTING ENGINEERING & SURVEYING  
 640 IDAHO STREET  
 ELKO, NEVADA 89801  
 (775) 738-4053

W204017

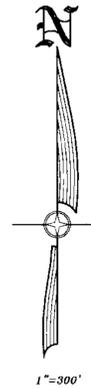

STATE OF NEVADA )  
 ) SS.  
 COUNTY OF ELKO )

I, ROBERT E. MORLEY, BEING FIRST DULY SWORN, DEPOSE AND SAY THAT THIS MAP, CONSISTING OF 1 SHEET, NUMBERED FROM 1 TO 1, INCLUSIVE, HAS BEEN CORRECTLY DRAWN TO THE DESIGNATED SCALE FROM FIELD NOTES OF A SURVEY MADE BY ME, OR UNDER MY SUPERVISION AND DIRECTION, BETWEEN THE 4TH DAY OF OCTOBER, 2004, AND THE 5TH DAY OF JULY, 2004; THAT IT TRULY AND CORRECTLY REPRESENTS THE PROPOSED LOCATION AND EXTENT OF THE WORKS USED TO DIVERT WATER FROM UNDERGROUND, IN ELKO COUNTY, NEVADA, BY GUS WRIGHT AND APRIL WRIGHT, FOR IRRIGATION PURPOSES. THAT THE PROPOSED POINT OF DIVERSION, THE APPROXIMATE LOCATION AND SIZE OF THE DIVERTING CHANNEL OR OTHER CONDUIT, ALL RESERVOIRS OR BASINS, THE LOCATION AND NAMES OF ALL OTHER WORKS WHICH WILL CROSS OR CONNECT WITH THE PROPOSED WORKS, AND THE BOUNDARY OF ALL LANDS, SHOWING BY 40-ACRE SUBDIVISIONS THE AREAS PROPOSED TO BE SERVED, ARE FULLY AND CORRECTLY DESIGNATED THEREON.

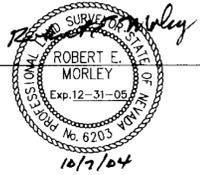



STATE WATER RIGHT SURVEYOR NO. 668

SUBSCRIBED AND SWORN TO BEFORE ME  
 THIS 7th DAY OF October, 2004.

NOTARY PUBLIC IN AND FOR ELKO COUNTY, NEVADA.  
 MY COMMISSION EXPIRES Feb. 8, 2006

BASIS OF BEARINGS : THE LINE BETWEEN THE FOUND SOUTHEAST CORNER AND THE FOUND EAST 1/4 CORNER OF SECTION 16, T.37 N., R.62 E., M.D.B. & M., SHOWN AS N 00° 21' 50" W ON THE PARCEL MAP FOR THE WILLIAM V. RODRIGUEZ FAMILY REVOCABLE TRUST ON FILE IN THE OFFICE OF THE ELKO COUNTY RECORDER, ELKO, NEVADA AS FILE NO. 381474.

- LEGEND
- ◊ = FOUND SECTION CORNER AS NOTED
  - ◆ = FOUND 1/4 CORNER AS NOTED

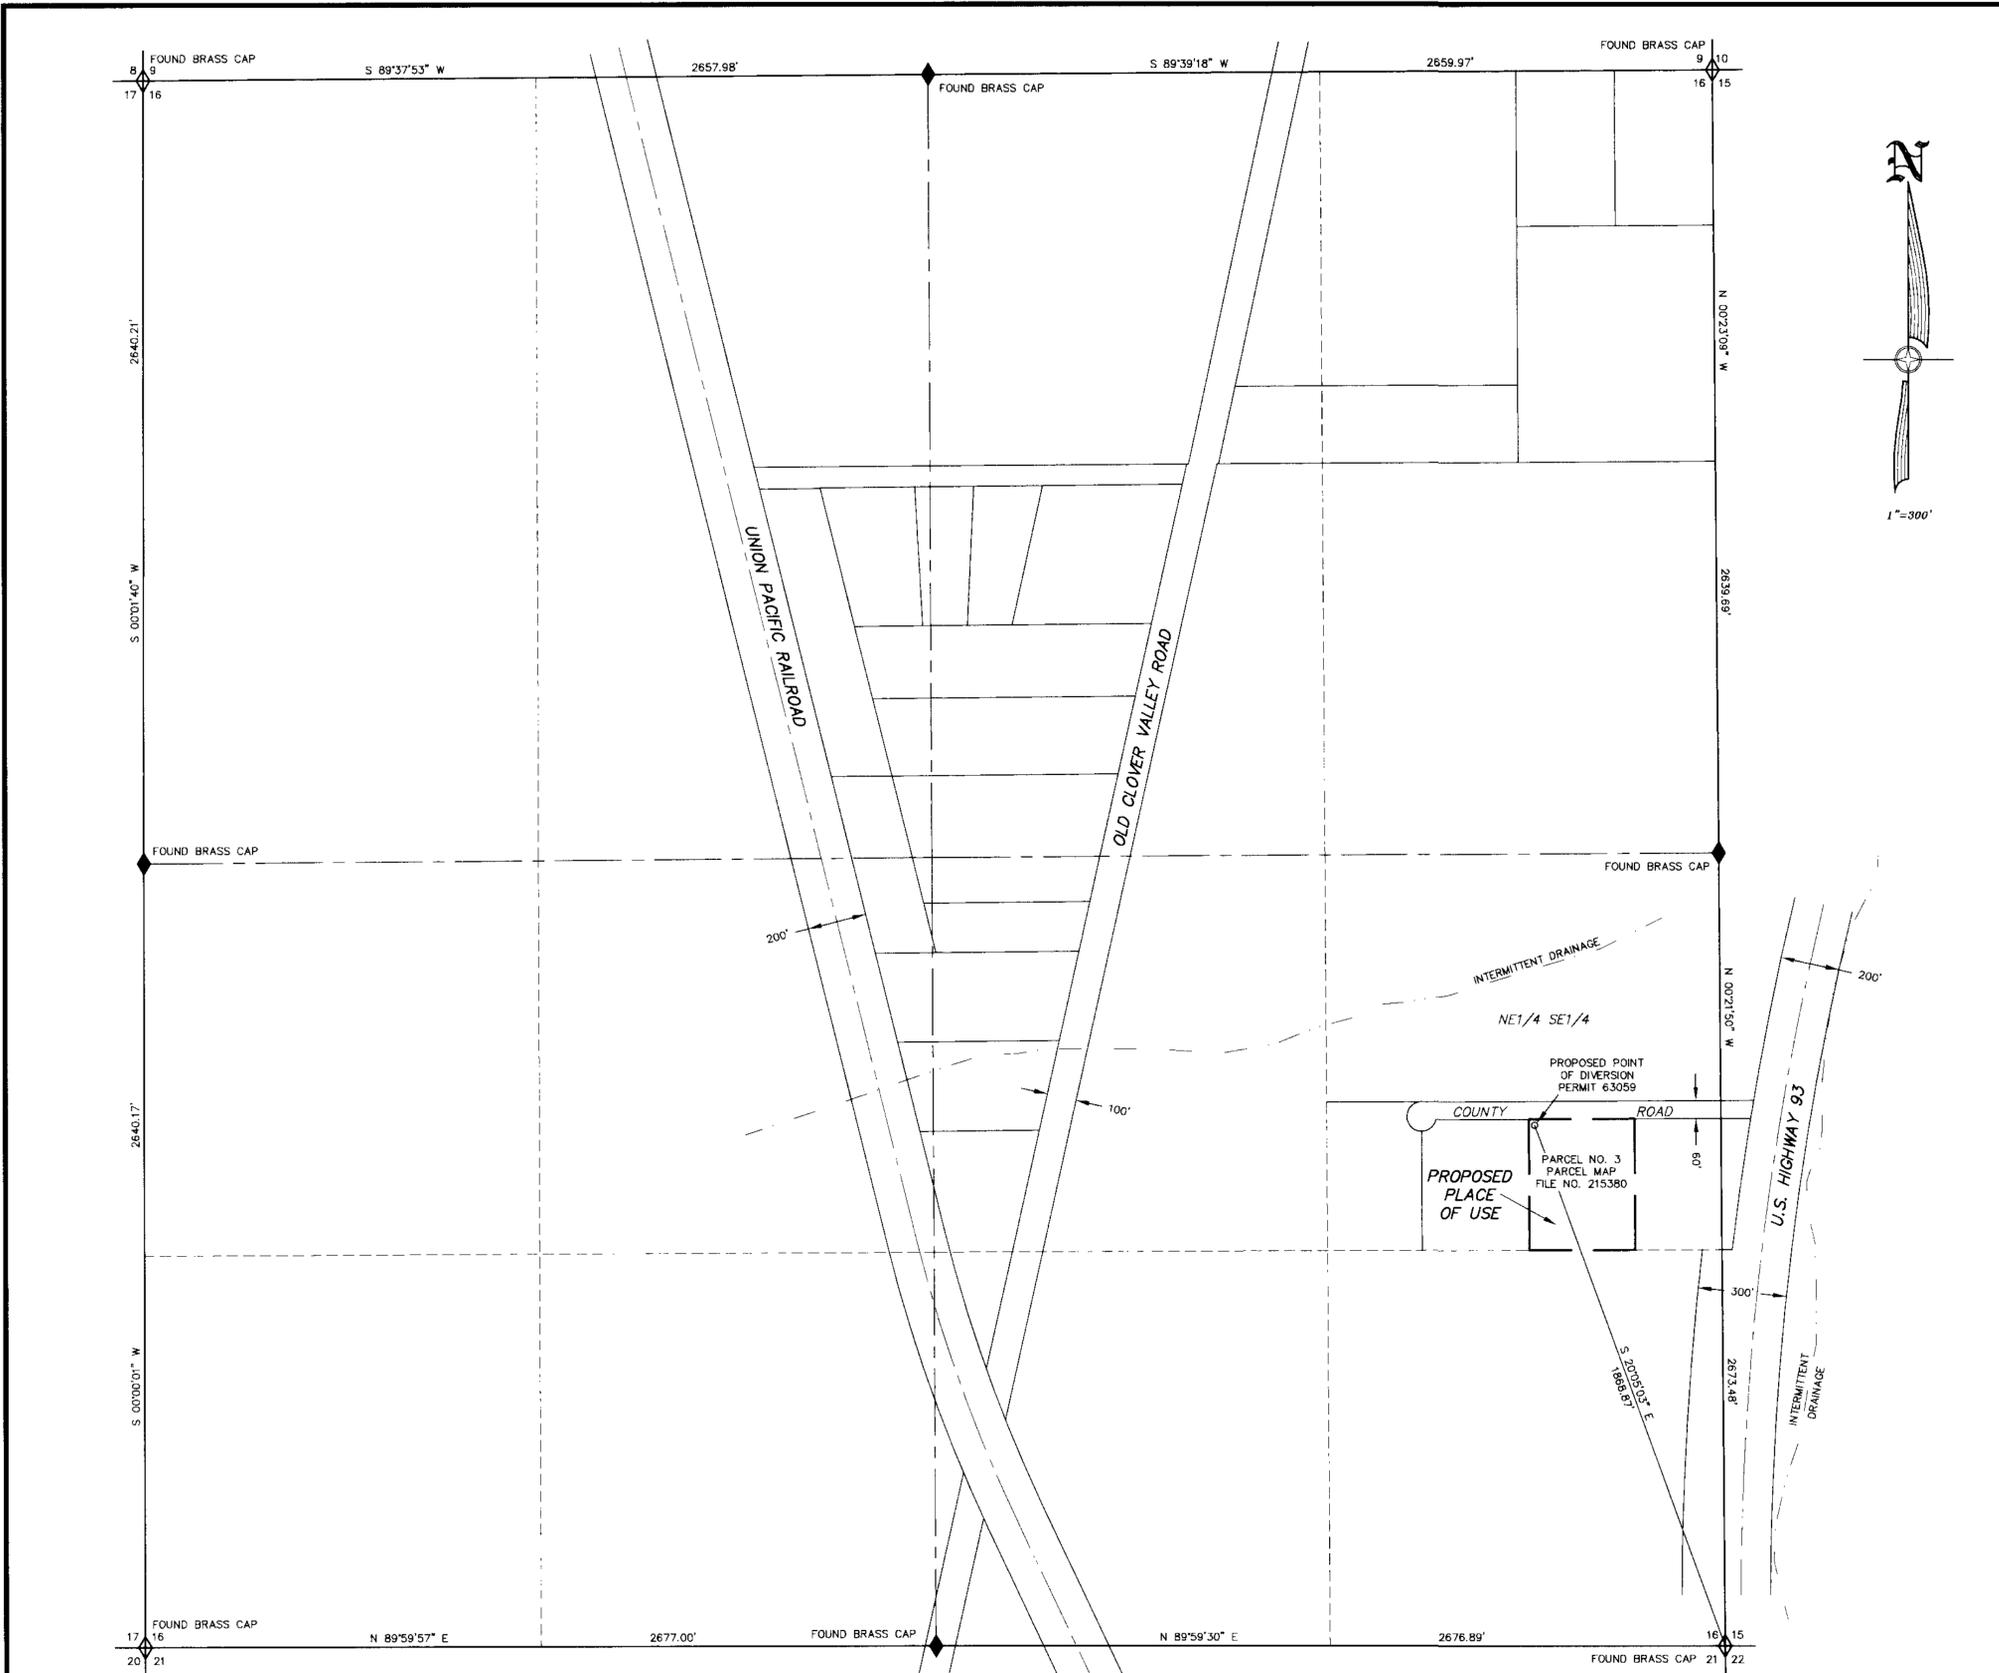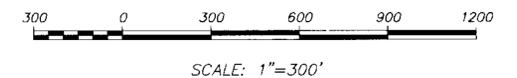

T37N - R62E

STATE ENGINEERS USE

71757  
**FILED**  
 FEB 1 2005  
 STATE ENGINEERS OFFICE

MAP TO ACCOMPANY APPLICATION TO  
 CHANGE THE POINT OF DIVERSION & PLACE OF USE  
 UNDER PERMIT NO. 63059  
 FOR IRRIGATION USE  
 BY GUS WRIGHT AND APRIL WRIGHT  
 FROM UNDERGROUND  
 IN ELKO COUNTY, NEVADA

71757