

**DESCRIPTION OF EXISTING POINT OF DIVERSION**

THE PROPOSED POINT OF DIVERSION IS IN THE NE 1/4 NE 1/4 OF SECTION 22, T. 14 S., R. 65 E., M.D. & M. AT A POINT FROM WHICH THE E1/16 CORNER OF SAID SECTION 22 BEARS N. 23°20'46" W. AT A DISTANCE OF 764.60'.

**EXISTING PLACE OF USE**

A PORTION OF THE NE 1/4 NE 1/4 OF SECTION 22, T. 14 S., R. 65 E., M.D. & M. CLARK COUNTY, NEVADA.

**PROPOSED POINT OF DIVERSION**

THE PROPOSED POINT OF DIVERSION IS IN THE NE 1/4 NE 1/4 OF SECTION 22, T. 14 S., R. 65 E., M.D. & M. AT A POINT FROM WHICH THE E1/16 CORNER OF SAID SECTION 22 BEARS N. 38°29'58" W. AT A DISTANCE OF 1108.73'.

**PROPOSED PLACE OF USE**

A PORTION OF THE NE 1/4 NE 1/4 OF SECTION 22, T. 14 S., R. 65 E., M.D. & M. CLARK COUNTY, NEVADA.

**EXISTING MANNER OF USE**

IRRIGATION

**PROPOSED MANNER OF USE**

IRRIGATION

**BASIS OF BEARING**

GPS ACCURACY 0.5 METERS

**AFFIDAVIT**

STATE OF NEVADA )  
 ) ss.  
 COUNTY OF CLARK )


I, Lonnie C. Roy, being first duly sworn, depose and say that site inspections have been made by me, or under my direction, on June 16 and October 13, 2003, April 9, 2004, and May 11, 2004 that the location of each reference monument has been verified by site inspection; that the point of diversion and place of use sites have been inspected; that this map, consisting of 1 sheet, has been correctly drawn to the designated scale from surveying calculation notes prepared by me, or under my supervision and direction, relying upon analysis of recorded survey maps and other recorded surveying documents in the office of the State Engineer and Clark County Records; that this map truly and correctly represents the proposed location and extent of the works used to divert water from underground, in Clark County, Nevada, by Venna Leavitt Davis for irrigation purposes. That the proposed point of diversion, the approximate location and size of the diverting channel or other conduit, all reservoirs or basins, the location and names of all other works which will cross or connect with the proposed works, and the boundary of all lands, are fully and correctly designated.

*Lonnie C. Roy*  
 LONNIE C. ROY, P.E.  
 NEVADA STATE WATER RIGHTS SURVEYOR NO. 862

**NOTARY'S ACKNOWLEDGMENT**  
 SUBSCRIBED AND SWORN TO BEFORE ME  
 THIS 28<sup>th</sup> DAY OF DECEMBER, 2004.



*Kenya Henderson*  
 NOTARY PUBLIC IN AND FOR CLARK COUNTY, NEVADA.  
 MY COMMISSION EXPIRES Aug. 29, 2007

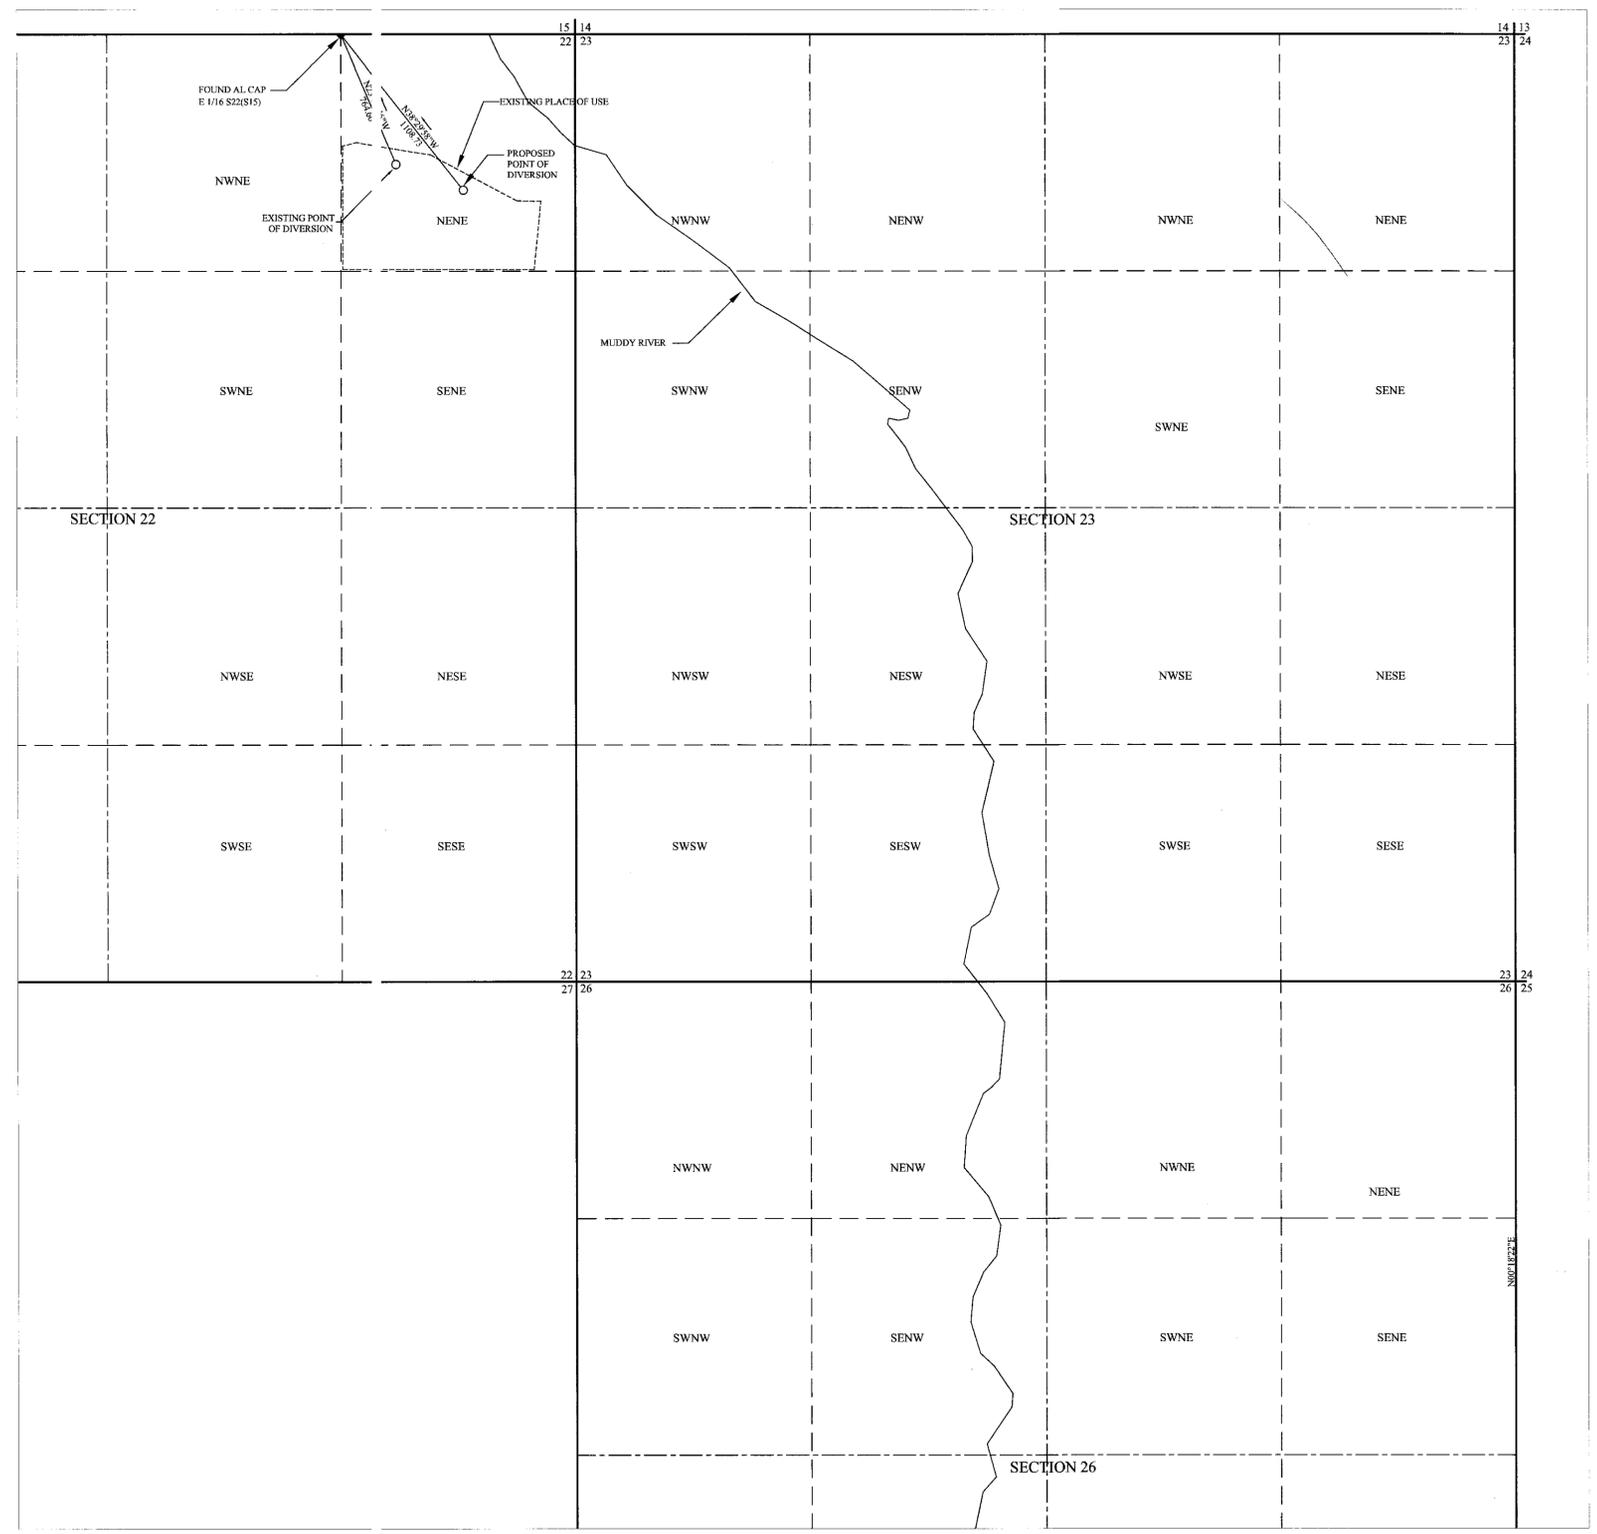


T. 14 S., R. 65 E. M.D. & M.

**REFERENCE**

RECORD SURVEY FILE 69 PAGE 74  
 PARCEL MAP FILE 78 PAGE 54  
 CLARK COUNTY AIR PHOTOS



Project No. 03-01-177-001

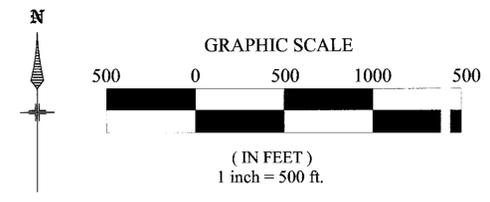

STATE ENGINEER'S USE

71766

FILED  
 DEC 30 2004  
 STATE ENGINEER'S OFFICE

STATE ENGINEER'S OFFICE  
 694 W. W. 6200  
 HENDERSON

MAP TO ACCOMPANY APPLICATION TO CHANGE THE POINT OF DIVERSION FOR PERMIT 70519 FOR IRRIGATION PURPOSES BY VENNA LEAVITT DAVIS FROM UNDERGROUND SOURCE IN CLARK COUNTY, NEVADA

86209 71766