
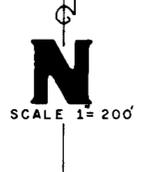


BASIS OF BEARINGS:

N 89° 58' 26" W. BEING THE NORTH LINE OF SECTION 14, T. 16 S., R. 49 E., M. D. M., AS PER PARCEL MAP IN FILE 199652, NYE COUNTY, NV, RECORDS.

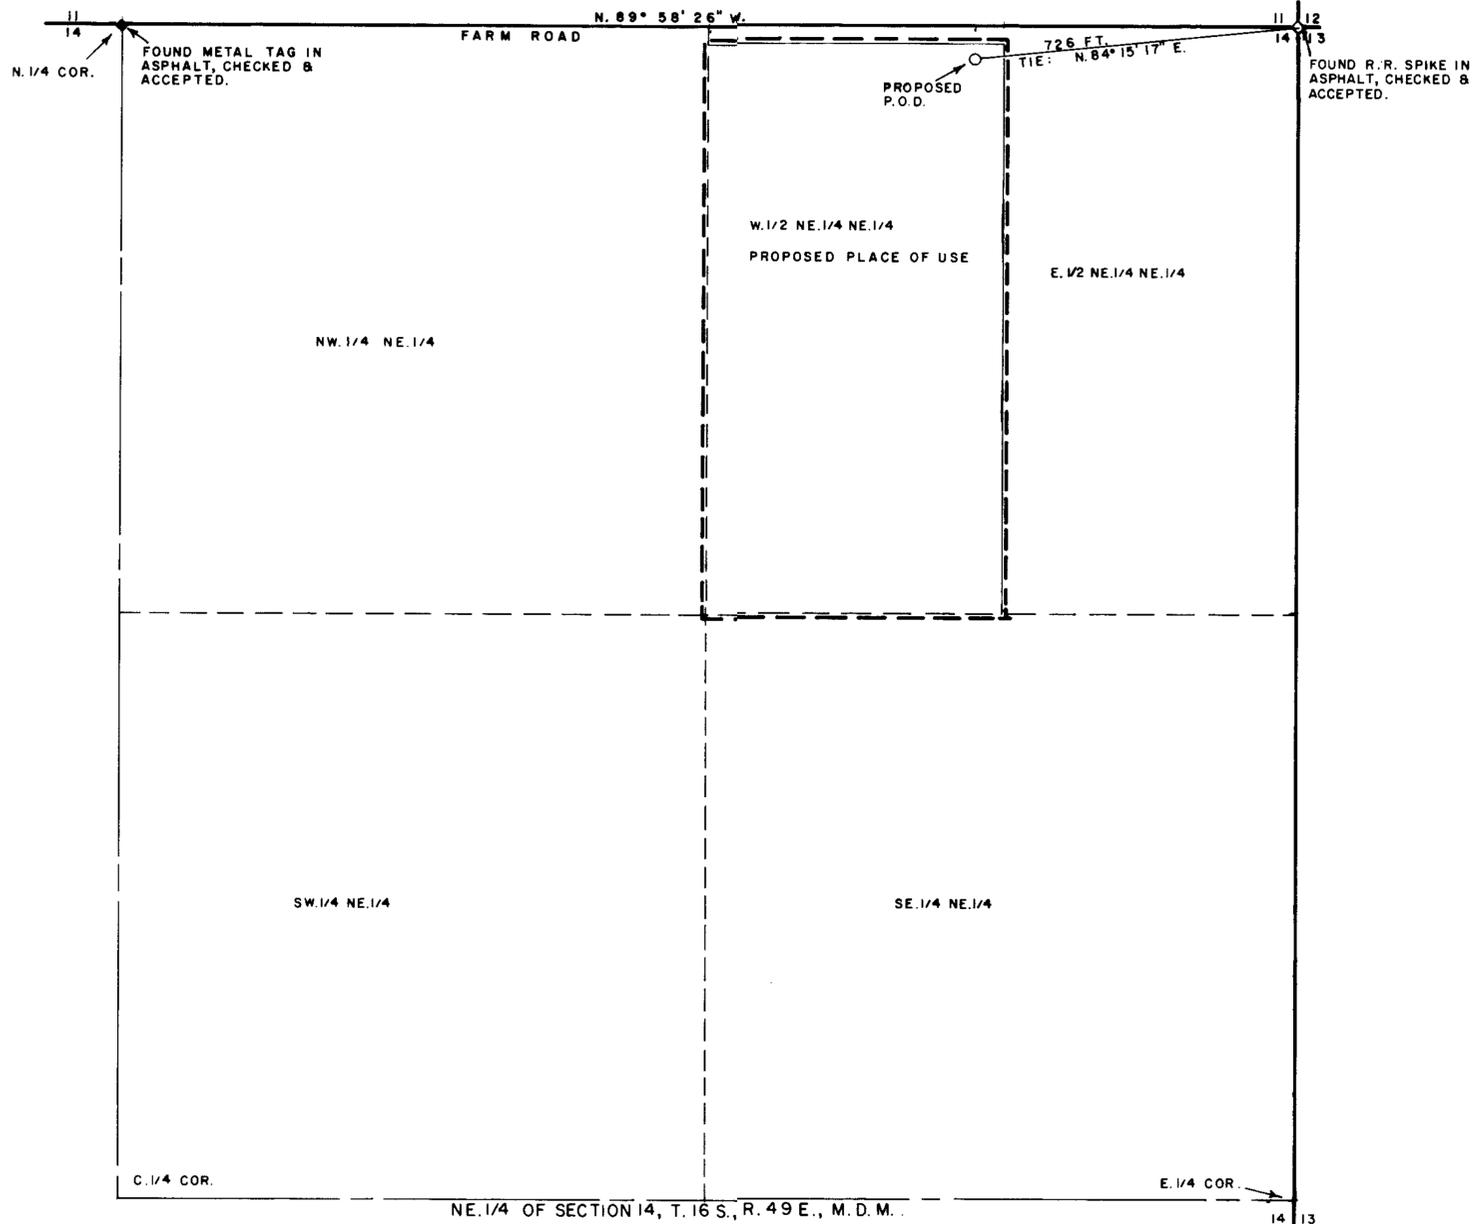


STATE OF NEVADA
COUNTY OF NYE


I, LISLE LOWE, BEING FIRST DULY SWORN, DEPOSE AND SAY THAT THIS MAP CONSISTING OF ONE SHEET, HAS BEEN CORRECTLY DRAWN TO THE DESIGNATED SCALE FROM FIELD NOTES OF A SURVEY MADE BY ME OR UNDER MY SUPERVISION AND DIRECTION ON OCTOBER 3, 2004 THAT IT TRULY AND CORRECTLY REPRESENTS THE PROPOSED LOCATION AND EXTENT OF THE WORKS USED TO DIVERT WATER FROM AN UNDERGROUND SOURCE IN NYE COUNTY, NV,
BY LISLE K. LOWE,
THAT THE PROPOSED POINT OF DIVERSION, THE MANNER OF USE AND LOCATION AND NAMES OF ALL OTHER WORKS OR STREAMS WHICH ARE CROSSED BY OR CONNECTED WITH THE SAID WORKS ARE FULLY AND CORRECTLY DESIGNATED THEREON.



Lisle Lowe
STATE WATER RIGHT SURVEYOR #856, P.L.S. #8423

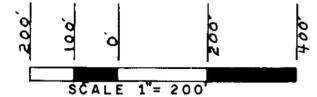

SUBSCRIBED AND SWORN TO BEFORE ME THIS 18th DAY OF October, 2004

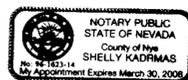

Shelly Kadumas
NOTARY PUBLIC IN AND FOR SAID COUNTY AND STATE

MY COMMISSION EXPIRES ON: March 30, 2008

STATE ENGINEER'S USE

71786

FILED
OCT 20 2004
STATE ENGINEER'S OFFICE

MAP TO ACCOMPANY AN APPLICATION TO APPROPRIAT WATER

BY: LISLE K. LOWE.
FOR: COMMERCIAL & DOMETIC PURPOSES.
FROM: AN UNDERGROUND SOURCE IN NYE COUNTY, NV.