




MAP TO ACCOMPANY APPLICATION TO CHANGE PLACE OF USE, POINT OF DIVERSION AND MANNER OF USE OF A PORTION OF PERMIT NO. 55851 CERT. #14381

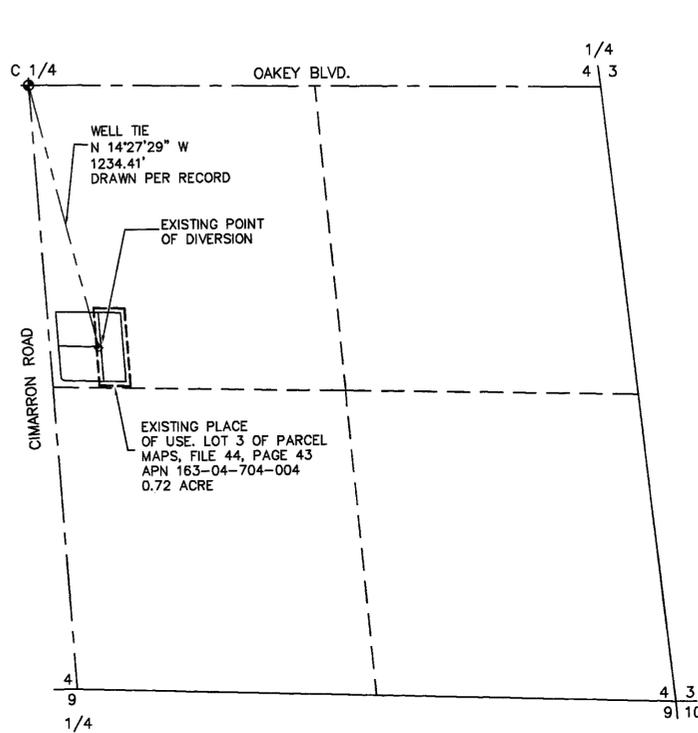

EXISTING PLACE OF USE
A PORTION OF THE NORTHWEST QUARTER (NW 1/4)
OF THE SOUTHEAST QUARTER (SE 1/4) OF
SEC. 04 T21S, R60E, M.D.M

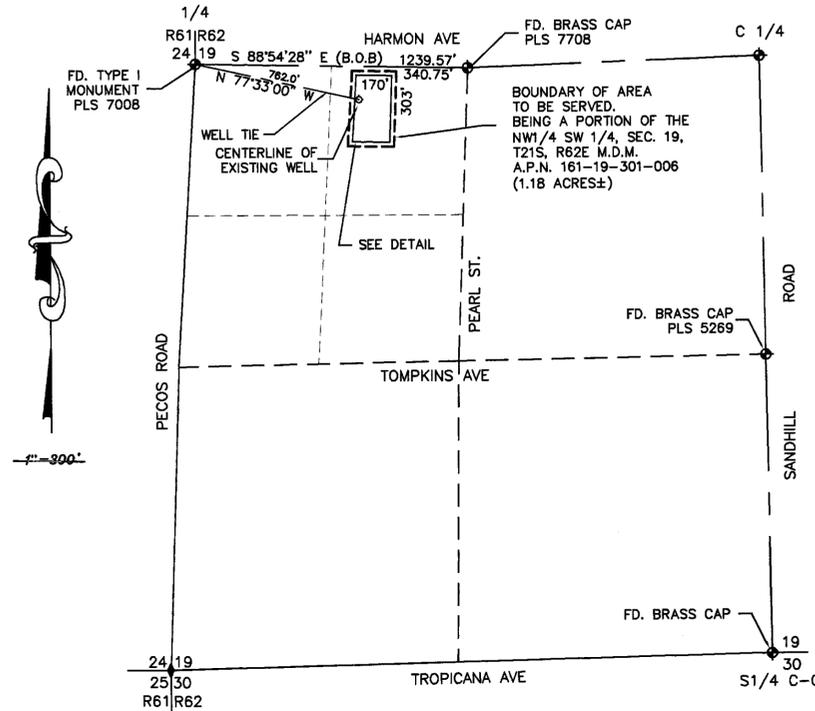

PROPOSED PLACE OF USE.
A PORTION OF THE NORTHWEST QUARTER (NW 1/4)
OF THE SOUTHWEST QUARTER (SW 1/4) OF
SEC. 19 T21S, R62E, M.D.M

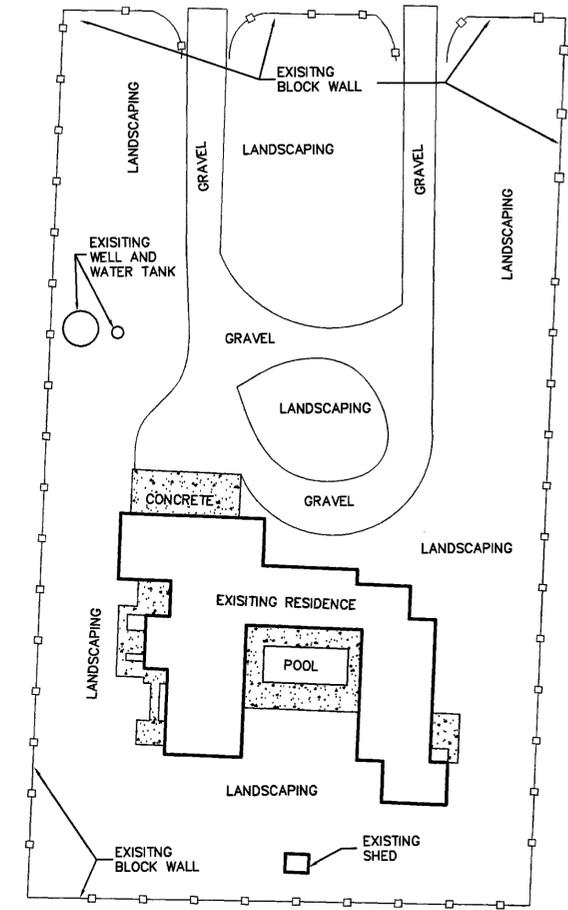


DETAIL

LEGEND
B.O.B. BASIS OF BEARINGS
⊕ MONUMENTS FOUND AS SHOWN

ACKNOWLEDGEMENT

STATE OF NEVADA
COUNTY OF CLARK
THIS INSTRUMENT WAS ACKNOWLEDGED BEFORE ME ON 10/14/2004
BY ROBERT FULSTONE

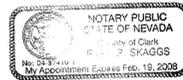

Ryan P. Skaggs
RYAN P. SKAGGS
NOTARY PUBLIC IN AND FOR SAID COUNTY AND STATE
MY COMMISSION EXPIRES ON FEBRUARY 19, 2008



71806 CERTIFICATE NO. 17062 ISSUED 10-3-08

BASIS OF BEARINGS

S. 88°54'28" E BEING THE NORTH LINE OF THE NW1/4 SW1/4 SECTION 19,
TOWNSHIP 21 SOUTH, RANGE 62 EAST, M.D.M. PER BOOK 83, PAGE 52 OF
PLATS

I, ROBERT FULSTONE, BEING FIRST DULY SWORN DEPOSE AND SAY THAT THIS MAP CONSISTING OF ONE SHEET HAS BEEN CORRECTLY DRAWN TO THE DESIGNATED SCALE FROM THE FIELD NOTES OF THE SURVEY MADE UNDER MY SUPERVISION AND DIRECTION ON 9/14/2004 AND THAT IS TRULY AND CORRECTLY REPRESENTS THE PROPOSED LOCATION AND EXTENT OF THE WORKS USED TO DIVERT WATER FROM AN UNDERGROUND SOURCE IN THE LAS VEGAS VALLEY BASIN BY DOUG MASSENA FOR QUASI-MUNICIPAL USE, THAT THE PROPOSED POINT OF DIVERSION, THE APPROXIMATE LOCATION AND SIZE OF THE DIVERTING CHANNEL OR OTHER CONDUIT, THE PLACE AND MANNER OF USE AND THE LOCATION AND USE OF ALL OTHER STREAMS, WHICH ARE CROSSED OR CONNECTED WITH THE SAID WORKS ARE FULLY AND CORRECTLY DESIGNATED THEREON.

Robert Fulstone
ROBERT FULSTONE
STATE WATER RIGHTS SURVEYOR
NEVADA CERTIFICATE NO. 639

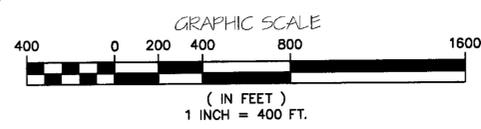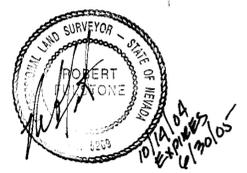

STATE ENGINEER'S USE

71806



MAP TO ACCOMPANY APPLICATION FOR CHANGE OF PLACE OF USE, POINT OF DIVERSION AND MANNER OF USE OF A PORTION OF PERMIT NO. 55851 CERT. #14381

FOR: DOUG MASSENA

PURPOSE: QUASI-MUNICIPAL
FROM: AN UNDERGROUND SOURCE
IN CLARK COUNTY, NEVADA

DRAWN BY: MONARCH DESIGN
DATE: 10/13/2004
DWG #: PP3-08
FILE NAME: 3798BWR1.DWG
SCALE: 1" = 400'

FULSTONE ENTERPRISES
940 S. MARTIN LUTHER KING BOULEVARD
LAS VEGAS, NV 89109
PHONE (702) 382-8141 FAX (702) 382-3103
EMAIL: fel@wizard.com

71806