

SURVEYOR'S CERTIFICATE




I, JAMES P. HADDAN, BEING FIRST DULY SWORN, DEPOSE AND SAY THAT THIS MAP, CONSISTING OF 1 SHEET, HAS BEEN CORRECTLY DRAWN TO THE DESIGNATED SCALE FROM FIELD NOTES OF A SURVEY MADE UNDER MY SUPERVISION ON THE 18TH DAY OF AUGUST, 2004 THAT IT TRULY REPRESENTS THE PROPOSED LOCATION AND EXTENT OF THE WORKS USED TO DIVERT WATER FROM THE WATERS OF LAKE TAHOE IN WASHOE COUNTY, NEVADA, REQUESTED BY ILA L. GORDON, THAT THE PROPOSED POINT OF DIVERSION, THE LOCATION AND NAMES OF ALL OTHER WORKS WHICH WILL CROSS OR CONNECT WITH THE EXISTING WORKS, AND THE BOUNDARY OF ALL LANDS, SHOWING BY ACRE SUBDIVISIONS, THE AREAS WHERE THE WATER IS TO BE USED, ARE FULLY AND CORRECTLY DESIGNATED HEREON.




STATE OF NEVADA } SS
CARSON CITY }

SUBSCRIBED AND SWORN BEFORE ME THIS 27th DAY OF Oct., 2004
NOTARY PUBLIC IN AND FOR CARSON CITY, NEVADA.

Ann Mori
NOTARY PUBLIC

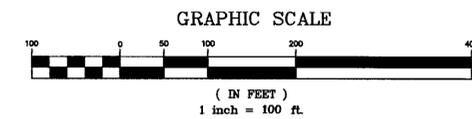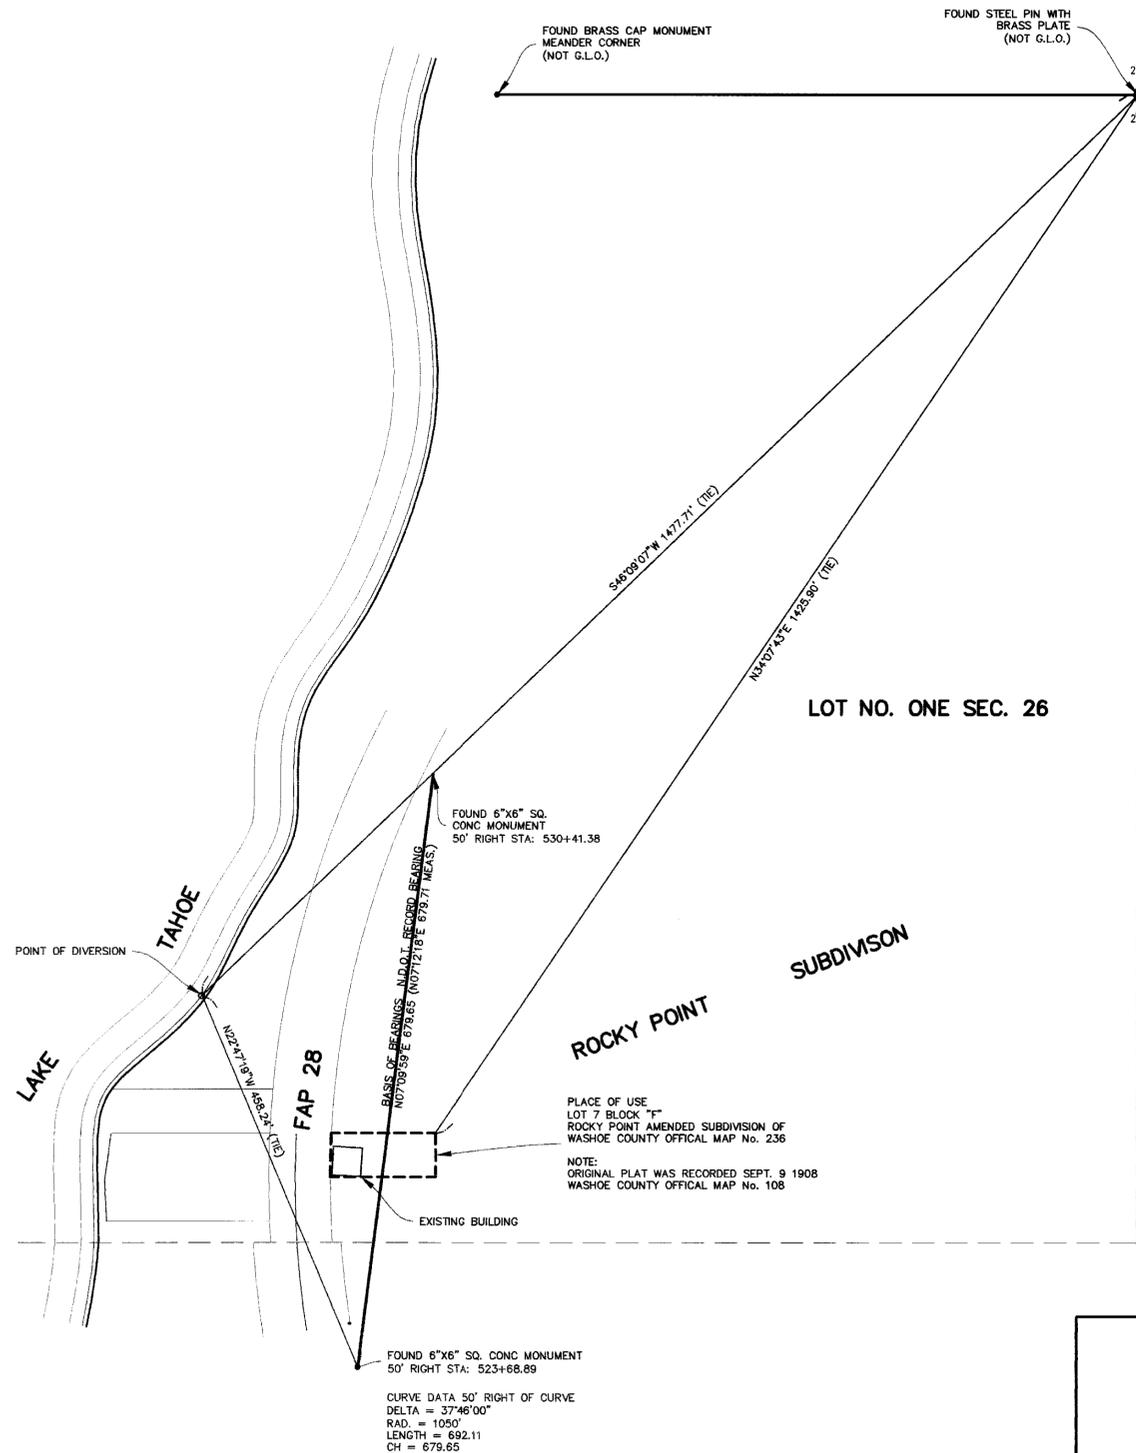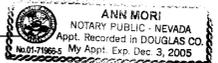

STATE ENGINEER'S USE

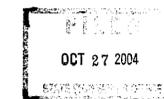

SHEET 1 OF 1 10-1-04
MAP TO ACCOMPANY APPLICATION TO APPROPRIATE WATER FOR DOMESTIC PURPOSES FROM THE WATERS OF LAKE TAHOE IN WASHOE COUNTY, NEVADA.

BY ILA L. GORDON

WITHIN THE S. 1/2 OF LOT No. 1 OF SECTION 26, T. 16 N., R. 13 E., M.D.B.&M. WASHOE COUNTY NEVADA



HADDAN ENGINEERING

206 S. MINNESOTA STREET
CARSON CITY, NEVADA 89703
(775) 883-6595

77556 71811