

SE 1/4 SECTION 17 T 20 S, R 53 E, M.D.M., NYE COUNTY, NEVADA

SURVEYOR'S CERTIFICATE:

STATE OF NEVADA }
 COUNTY OF NYE } SS

I, DAVID A. RICHARDS, BEING FIRST DULY SWORN, DEPOSE AND SAY THAT THIS MAP, CONSISTING OF 1 SHEET, NUMBERED SHEET 1 OF 1, HAS BEEN CORRECTLY DRAWN TO THE DESIGNATED SCALE FROM FIELD NOTES OF A SURVEY MADE BY ME, OR UNDER MY SUPERVISION AND DIRECTION, BETWEEN THE 21st OF JUNE, 2004 AND THE 25th OF JUNE, 2004; THAT IT TRULY AND CORRECTLY REPRESENTS THE PROPOSED LOCATION AND EXTENT OF THE WORKS USE TO DIVERT WATER FROM UNDERGROUND, IN THE COUNTY OF NYE, STATE OF NEVADA, BY TERRY W & SHERYL L PAGE FOR COMMERCIAL USE PURPOSES, THAT THE PROPOSED POINT OF DIVERSION, THE APPROXIMATE LOCATION AND SIZE OF THE DIVERTING CHANNEL OR OTHER WORKS OR STREAMS WHICH ARE CROSSED BY, OR CONNECTED WITH THE SAID WORKS, ARE FULLY AND CORRECTLY DESIGNATED THEREON.

David A. Richards Oct. 23, 2004
 DAVID A. RICHARDS, NEVADA PLS 10026
 WATER RIGHT SURVEYOR No. 1068

SUBSCRIBED AND SWORN TO BEFORE ME
 THIS 23rd DAY OF October 2004
Kelli Hartwick
 NOTARY PUBLIC IN AND FOR Nye County, Nevada
 MY COMMISSION EXPIRES December 10, 2007





REFERENCE:

- 1. "CAL-VEGAS RANCHOS UNIT F" FILE No. 34943 DATED: 05/13/60

BASIS OF BEARING:

N89°15'30"E, BEING THE BEARING OF THE SOUTH LINE OF THE SOUTHEAST QUARTER (SE 1/4) OF SECTION 17, T20S, R53W, M.D.M. AS SHOWN ON "CAL-VEGAS RANCHOS UNIT F" FILE No. 34943 DATED 05/13/60 IN NYE COUNTY OFFICE RECORDS, NYE COUNTY, NEVADA.

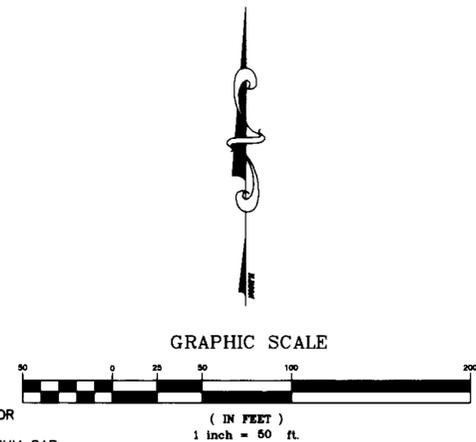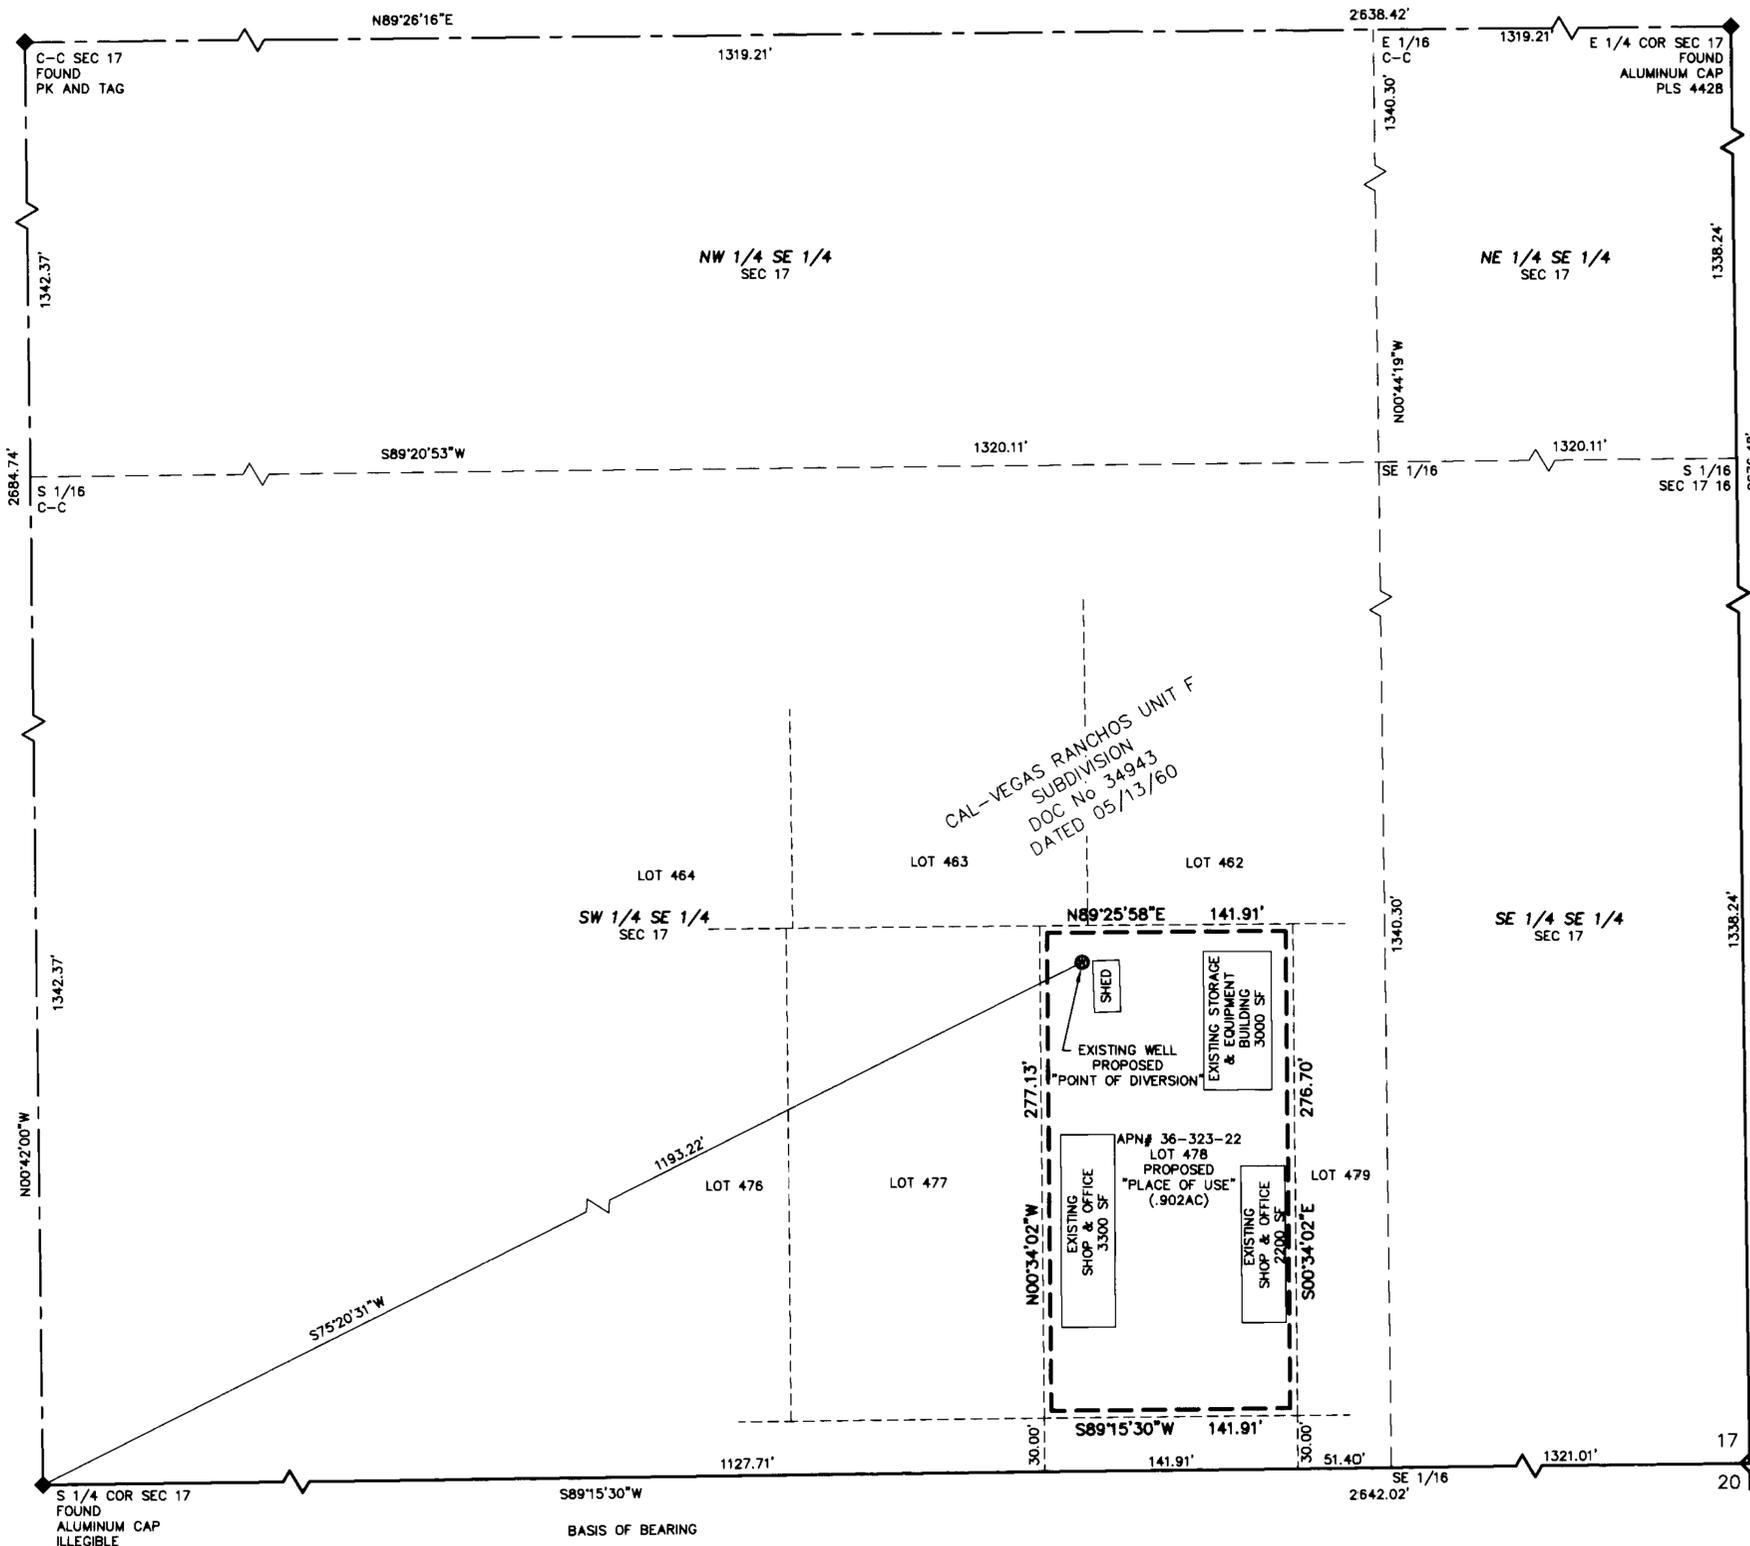

CIVILWISE SERVICES
 1240 E STATE ST STE 101, PAHRUMP, NEV. 89048 (775) 751-1413

POU MAP IN SUPPORT OF
 APPLICATION TO APPROPRIATE WATER
 FOR COMMERCIAL USE
 IN NYE COUNTY, NEVADA

PREPARED FOR
TERRY W & SHERYL L PAGE

SCALE: 1" = 100'	SHEET 1 OF 1	JOB NUMBER: 604-288
---------------------	-----------------	------------------------

STATE ENGINEER'S USE: 71831

FILED
 NOV 1 2004
 RECEIVED

MAP TO ACCOMPANY APPLICATION TO:
 APPROPRIATE WATER
 FOR COMMERCIAL USE
 BY TERRY W & SHERYL L PAGE
 FROM AN "UNDERGROUND" SOURCE
 IN NYE COUNTY, NEVADA