

BASIS OF BEARINGS


THE BEARINGS ON THIS MAP ARE BASED ON THE WEST LINE OF THE SOUTHWEST QUARTER OF SECTION 2, TOWNSHIP 10 NORTH, RANGE 23 EAST M.D.M. AS SHOWN ON PARCEL MAP FILED FOR RECORD IN FILE No. 096550, LYON COUNTY RECORDS. THAT BEARING IS N 0°40'26" E.

LEGEND


- ◆ QUARTER CORNER OR 1/16 CORNER AS NOTED
- POINT OF DIVERSION
- - - PLACE OF USE



Denson Surveying
a professional corporation
SURVEYING & MAPPING
Yerington, Nevada
(702) 463-3611

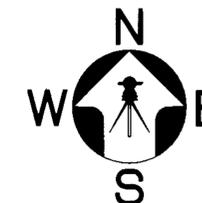

SOUTH 1/2, SECTION 2, TOWNSHIP 10 NORTH, RANGE 23 EAST M.D.M.

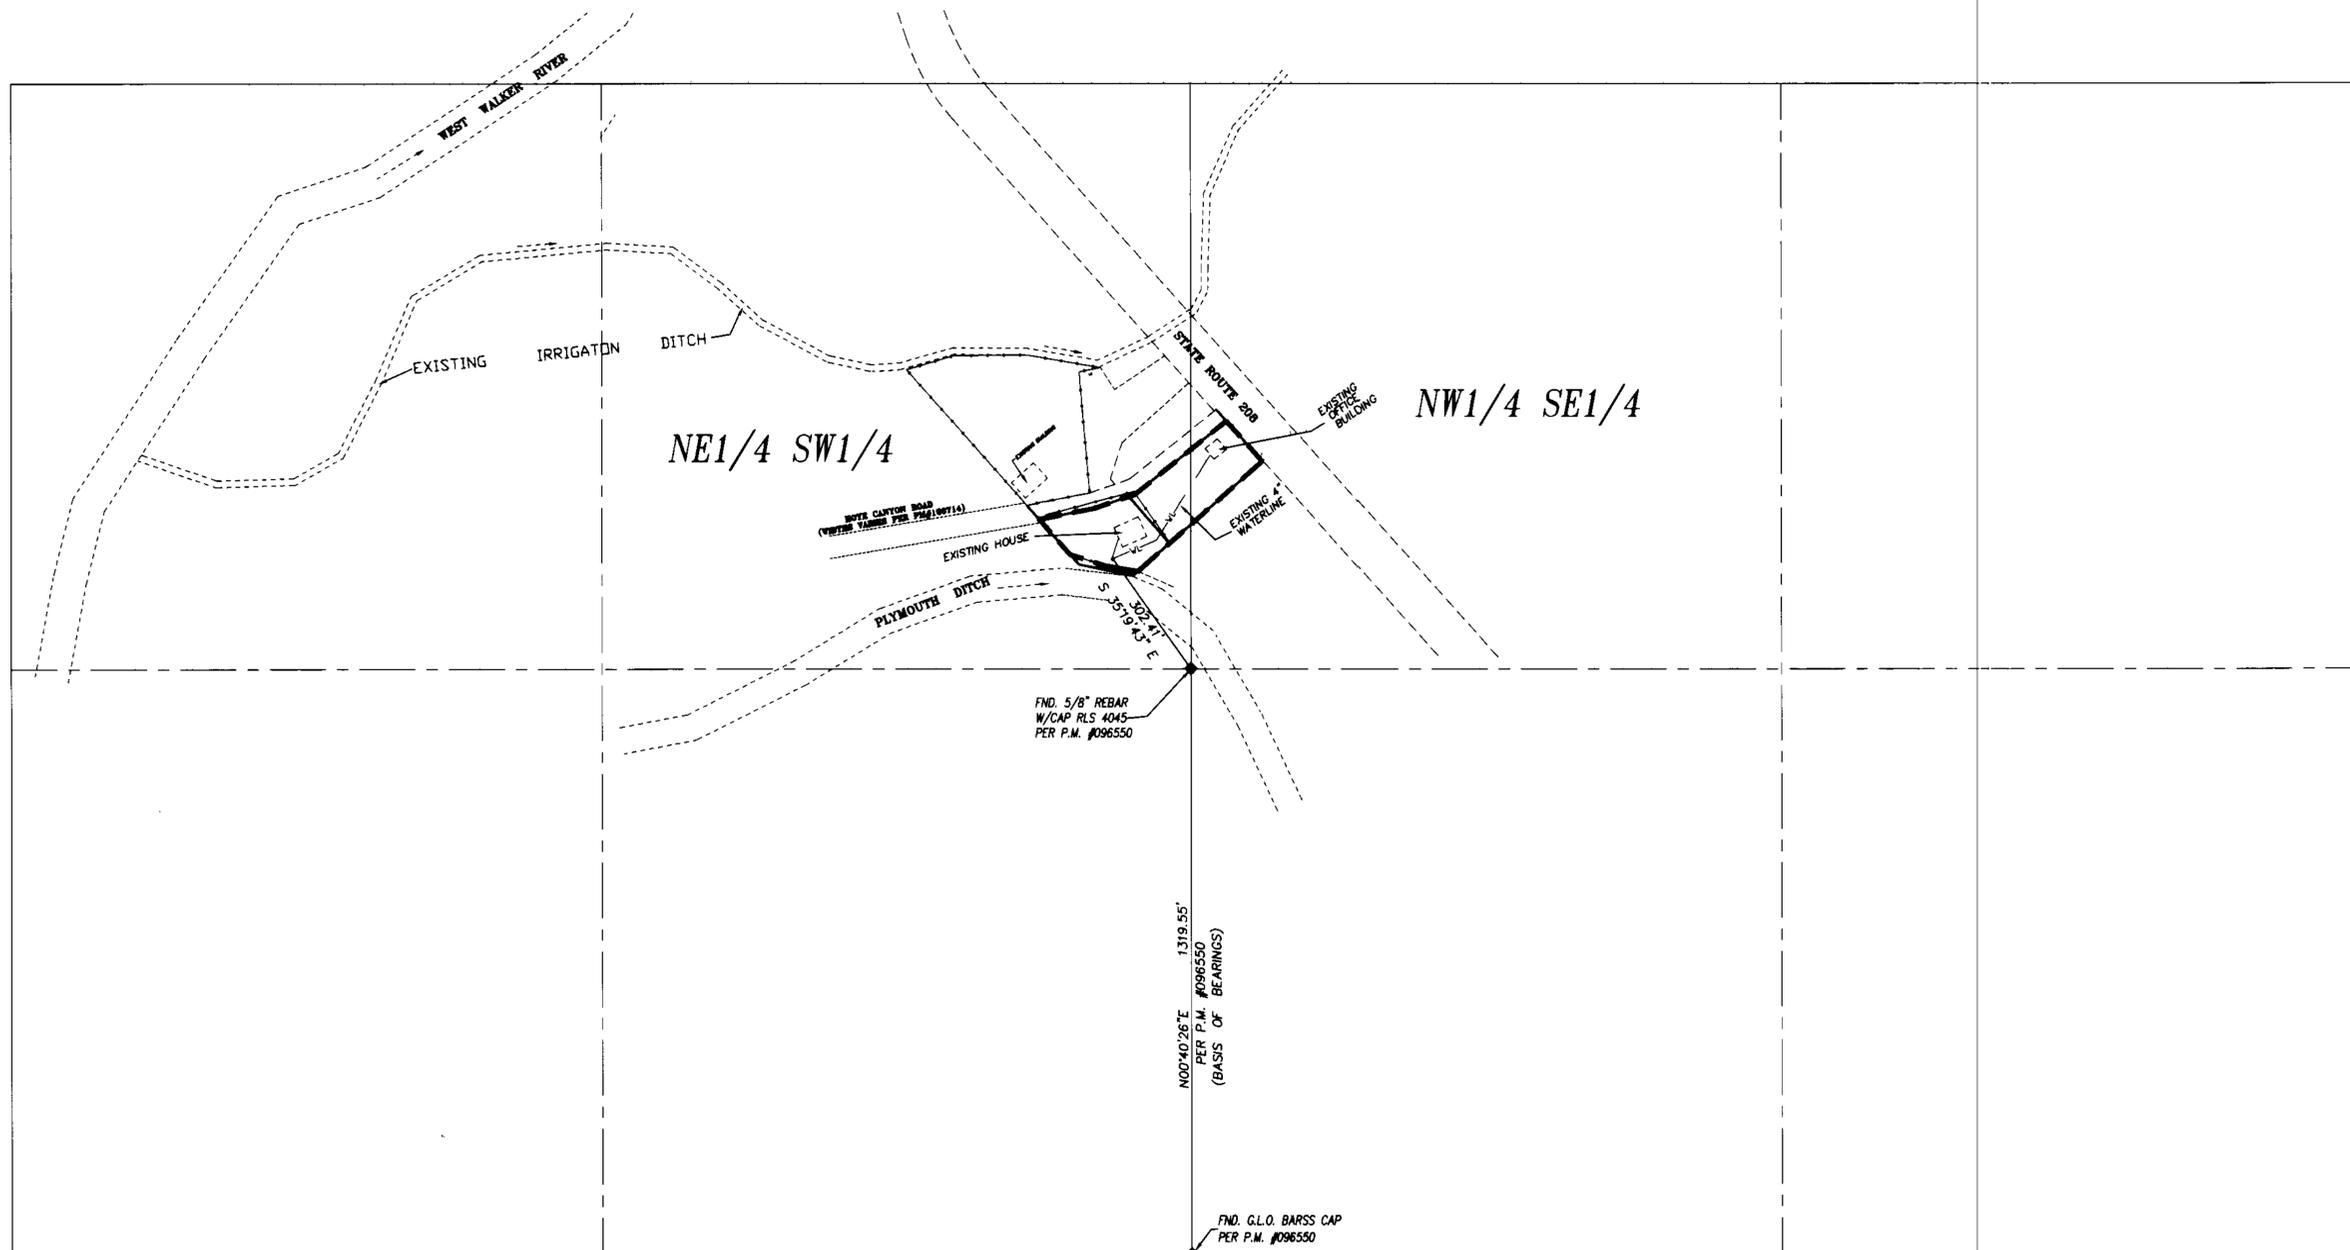

STATE OF NEVADA)
COUNTY OF LYON) SS



I, Rick P. Christian, being first duly sworn, do depose and say that this map has been correctly drawn to the designated scale from field notes of a survey made under my direction on JULY 5, 2004, that it truly and correctly represents the extent and location of proposed works to appropriate the waters of the State of Nevada for Commercial purposes by Maxine Jo Groso from an underground source in Lyon County.



Rick P. Christian, Water right surveyor no. 993

Subscribed and sworn to before me this 23rd day of November, 2004.

Sherry Timm
NOTARY PUBLIC

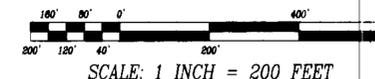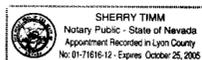

STATE ENGINEER'S USE

71948
FILED
NOV 23 2004
STATE ENGINEER'S OFFICE

MAP TO ACCOMPANY APPLICATION TO APPROPRIATE THE WATERS OF THE STATE OF NEVADA OF UNDERGROUND WATERS FOR COMMERCIAL PURPOSES BY

MAXINE JO GROSO

IN LYON COUNTY, NEVADA

JOB # 03051WR

71948