


MAP TO ACCOMPANY APPLICATION TO CHANGE PLACE OF USE, POINT OF DIVERSION AND MANNER OF USE OF A PORTION OF PERMIT NO. 10940

I, ROBERT FULSTONE, BEING FIRST DULY SWORN DEPOSE AND SAY THAT THIS MAP CONSISTING OF ONE SHEET HAS BEEN CORRECTLY DRAWN TO THE DESIGNATED SCALE FROM THE FIELD NOTES OF THE SURVEY MADE UNDER MY SUPERVISION AND DIRECTION ON 8/31/2004 AND THAT IS TRULY AND CORRECTLY REPRESENTS THE PROPOSED LOCATION AND EXTENT OF THE WORKS USED TO DIVERT WATER FROM AN UNDERGROUND SOURCE IN THE LAS VEGAS VALLEY BASIN BY BILL HIRSCHI AND AMY J. HIRSCHI FOR QUASI-MUNICIPAL USE, THAT THE PROPOSED POINT OF DIVERSION, THE APPROXIMATE LOCATION AND SIZE OF THE DIVERTING CHANNEL OR OTHER CONDUIT, THE PLACE AND MANNER OF USE AND THE LOCATION AND USE OF ALL OTHER STREAMS, WHICH ARE CROSSED OR CONNECTED WITH THE SAID WORKS ARE FULLY AND CORRECTLY DESIGNATED THEREON.

ROBERT FULSTONE
STATE WATER RIGHTS SURVEYOR
NEVADA CERTIFICATE NO. 639

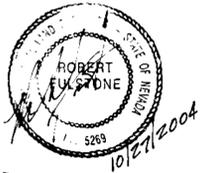


ACKNOWLEDGEMENT

STATE OF NEVADA
COUNTY OF CLARK


THIS INSTRUMENT WAS ACKNOWLEDGED BEFORE ME ON OCTOBER 27, 2004
BY ROBERT FULSTONE

RYAN P. SKAGGS
NOTARY PUBLIC IN AND FOR SAID COUNTY AND STATE
MY COMMISSION EXPIRES ON FEBRUARY 19, 2008

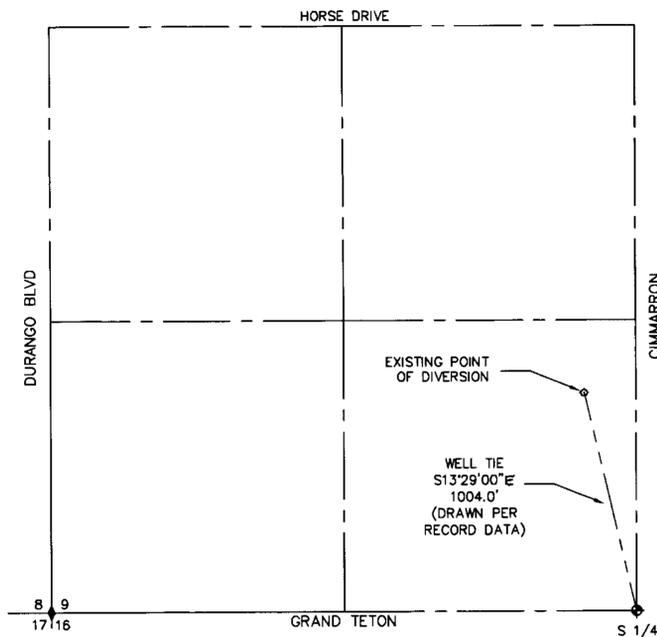


EXISTING POINT OF DIVERSION
SE 1/4 SW 1/4 SEC. 9, T19S, R60E, M.D.M.
DRAWN PER RECORD DATA OF PERMIT 10940

1" = 300'

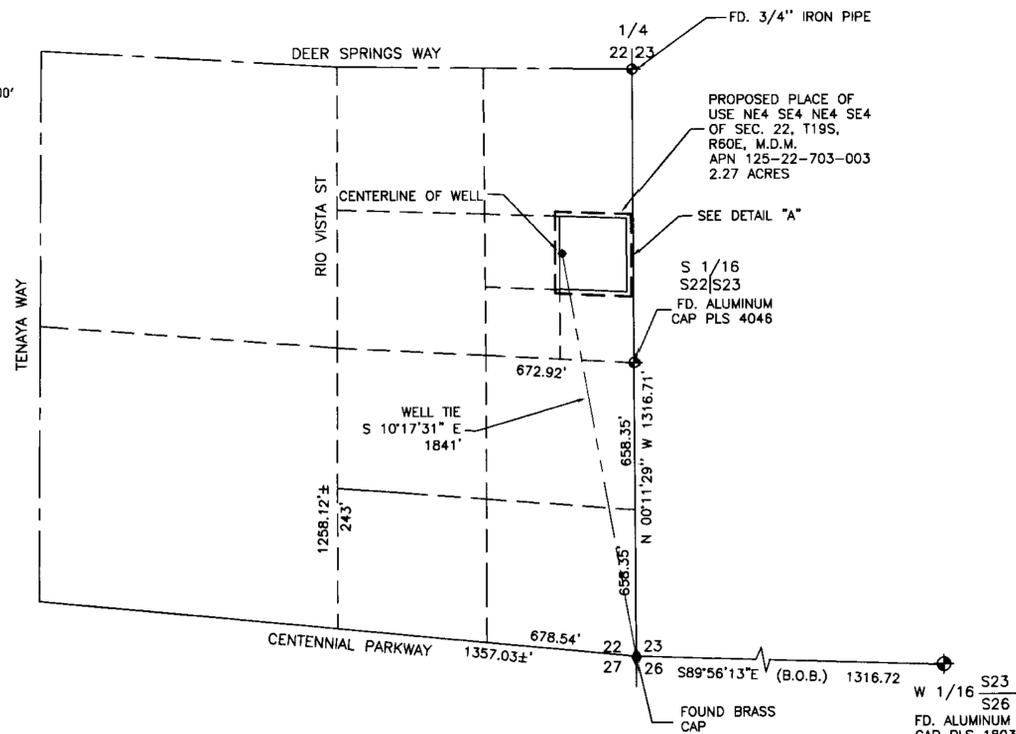

PROPOSED PLACE OF USE.
A PORTION OF THE NORTHEAST QUARTER (NE 1/4) OF THE
SOUTHEAST QUARTER (SE 1/4) OF SECTION 22, TOWNSHIP 19 SOUTH, RANGE 60 EAST, M.D.M.

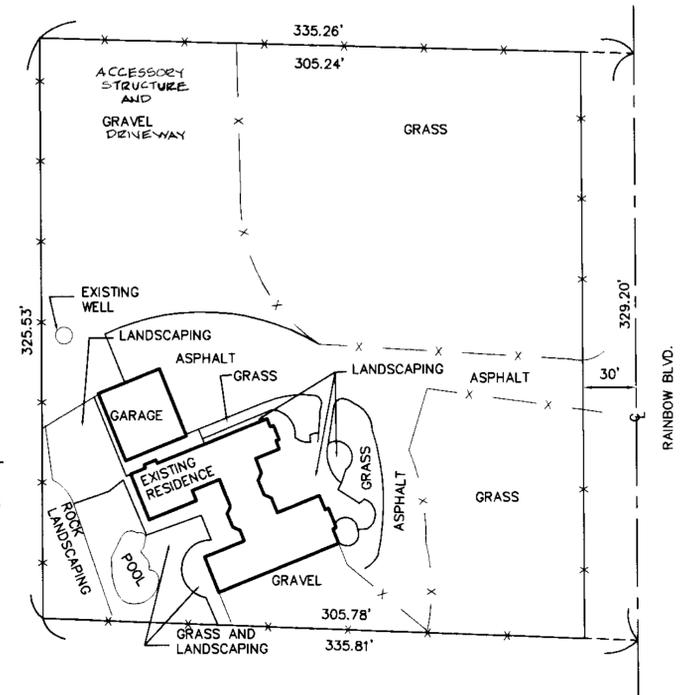


DETAIL "A"
SCALE 1" = 50'

BASIS OF BEARINGS
N 89°56'13" E BEING THE SOUTH LINE OF THE SW1/4 SW1/4 SECTION 23,
TOWNSHIP 19 SOUTH, RANGE 60 EAST, M.D.M. PER FILE 90, PAGE 70 OF
SURVEY

LEGEND

- B.O.B. BASIS OF BEARINGS
- MONUMENTS FOUND AS SHOWN

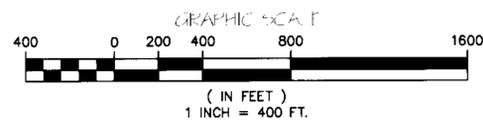

STATE ENGINEER'S USE

#1 1-12-2005 THE BLOCK SHOULD LIST PERMIT 10940 CERT 9902
PROP ROW + EXIST POB ARE THE SAME

FOR:
BILL HIRSCHI AND AMY J. HIRSCHI

PURPOSE: QUASI-MUNICIPAL
FROM: AN UNDERGROUND SOURCE
IN CLARK COUNTY, NEVADA

DRAWN BY: MONARCH DESIGN	FULSTONE ENTERPRISES
DATE: 10/15/2004	940 S. MARTIN LUTHER KING BOULEVARD
DWG #: PP3-01	LAS VEGAS, NV 89109
FILE NAME: 3785WRT.DWG	PHONE (702) 382-8141 FAX (702) 382-3103
SCALE: 1" = 400'	EMAIL: fel@wizard.com