



SURVEYOR'S AFFIDAVIT

I, Lenard D. Smith, being first duly sworn, depose and say that this map, consisting of one sheet, has been correctly drawn to the designated scale from field notes of a survey made by me on July 12, 2004, that it truly and correctly represents the proposed location and extent of the works used to divert water from underground in Lincoln County, Nevada, by Albert Pete and Joseph Frank Delmuc for irrigation purposes. That the proposed point of diversion, the approximate location and size of the diverting channel or other conduit, all reservoirs or basins, the location and names of all other works which will cross or connect with the proposed works, and the boundary of all lands, showing by 40 acre subdivisions the areas proposed to be served, are fully and correctly designated thereon.



Lenard D. Smith, State Water Right Surveyor #1033 exp 6/30/06

Subscribed and sworn to before me
 this 19 day of December, 2004
 Laura A. Tibbetts
 Notary Public in and for Lincoln County, Nevada
 My Commission expires 6/2/07

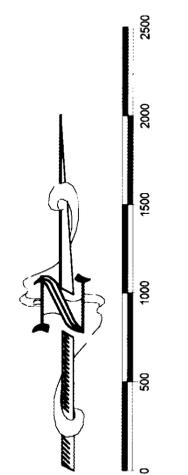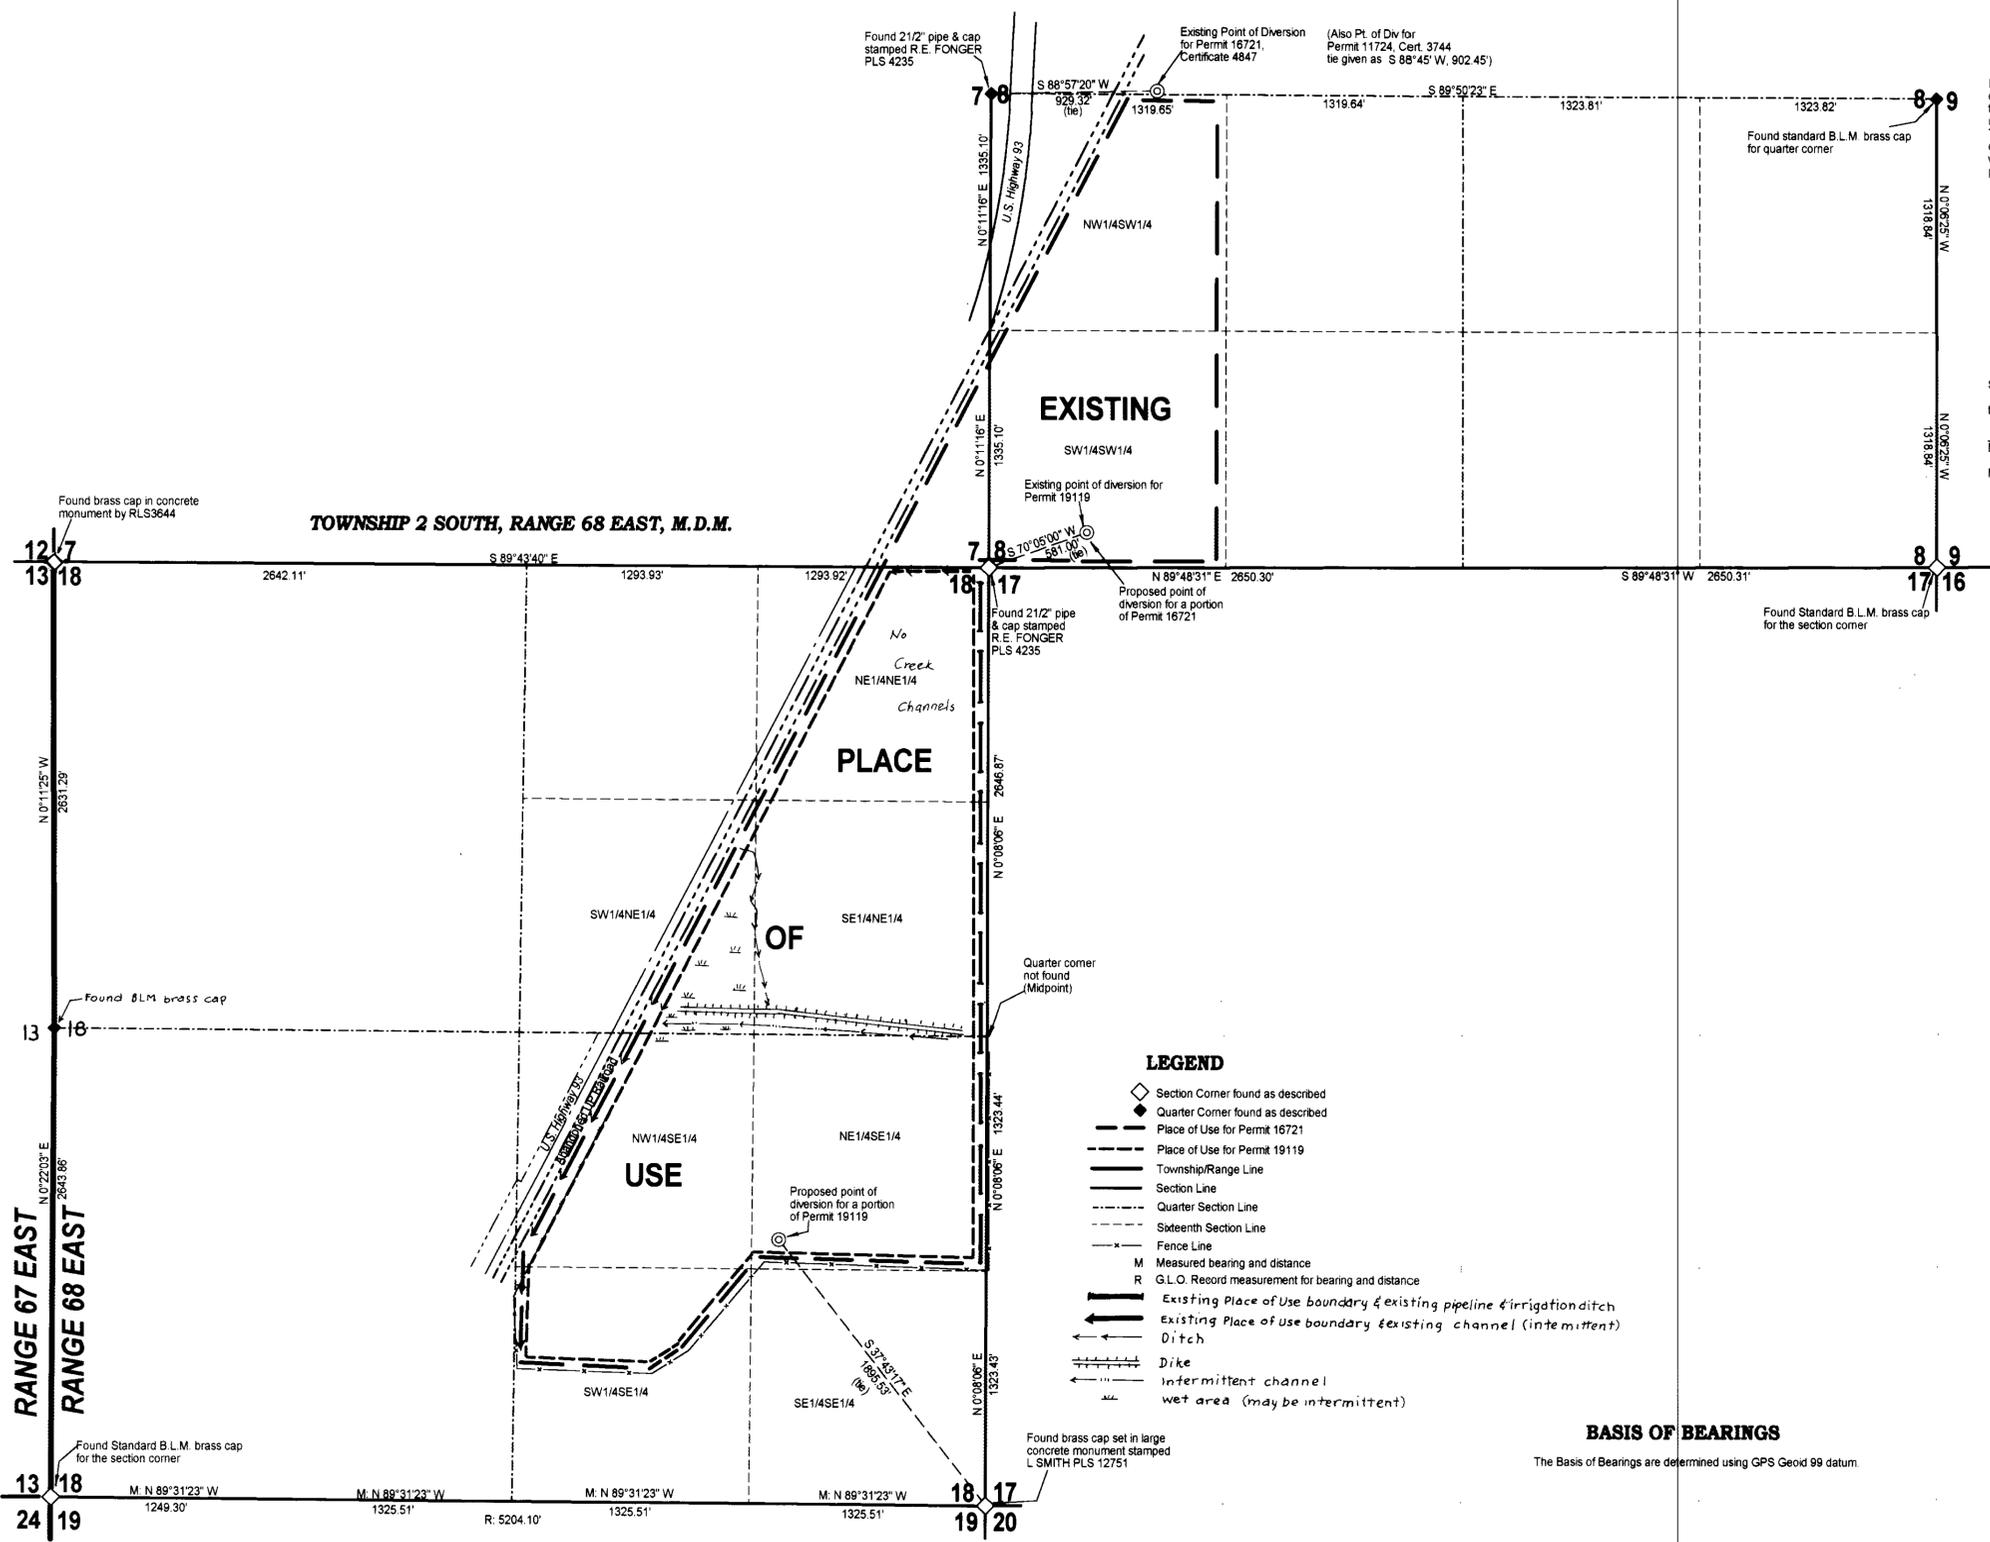

Lenard D. Smith
 Land Surveyor
 509 Main Street
 P.O. Box 443
 Caliente, Nevada 89008
 Phone/Fax 775 726 3365

STATE ENGINEER'S USE

72010, 72011
FILED
 FEB 24 2005
 STATE ENGINEER'S OFFICE

RECEIVED
 DEC 15 2004
 STATE ENGINEER'S OFFICE

MAP
TO ACCOMPANY APPLICATION TO CHANGE POINTS OF DIVERSION FOR PORTIONS OF PERMITS 16721 AND 19119
 For Certificate Nos. 4847 and 6609 resp.
 For Irrigation Use
 By Albert Pete and Frank Joseph Delmuc
 From Underground
 In Lincoln County, Nevada

RECEIVED
 STATE ENGINEER'S OFFICE
 FEB 24 PM 2:27

72011 72010