


SE1/4 OF SECTION 33 T.19S., R.53E., M.D.M., NYE COUNTY, NEVADA

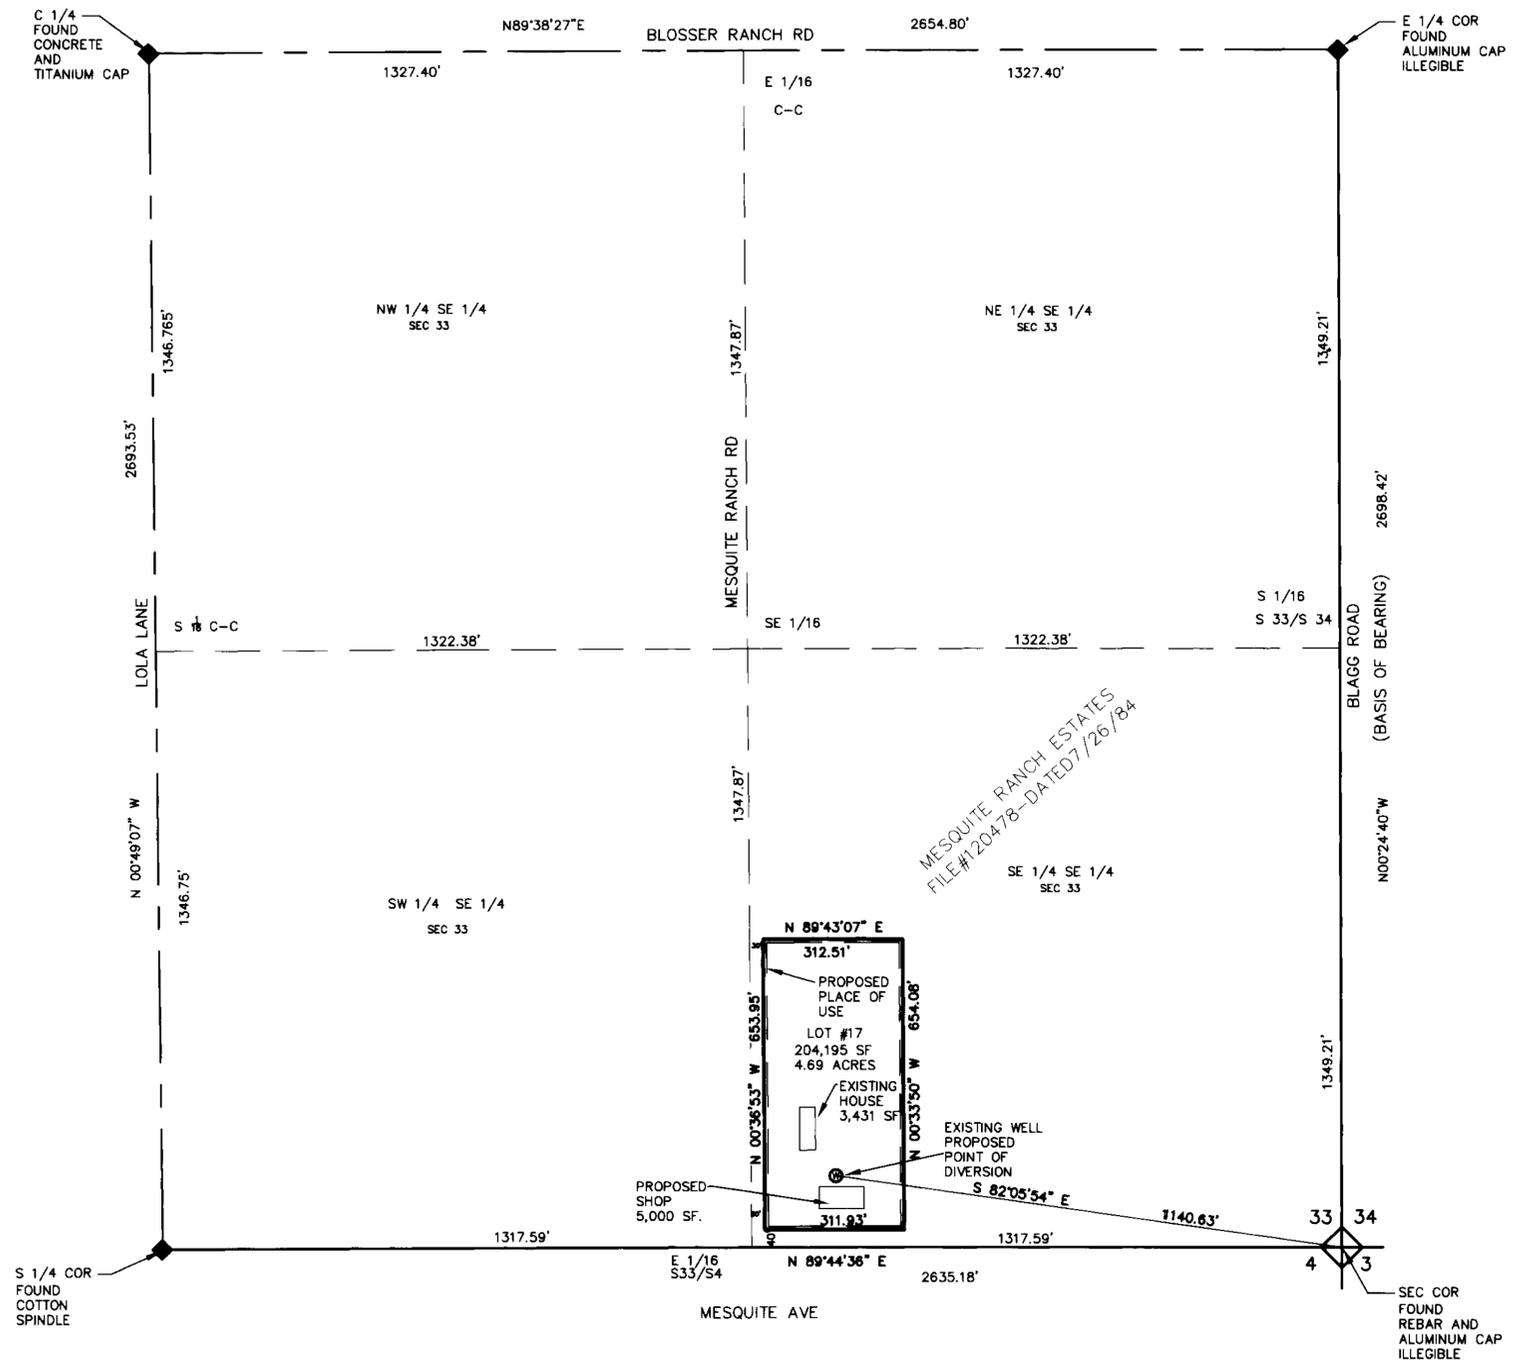

SURVEYOR'S CERTIFICATE:

STATE OF NEVADA }
 COUNTY OF NYE } SS

I, DAVID A. RICHARDS, BEING FIRST DULY SWORN, DEPOSE AND SAY THAT THIS MAP, CONSISTING OF 1 SHEET, NUMBERED SHEET 1 OF 1, HAS BEEN CORRECTLY DRAWN TO THE DESIGNATED SCALE FROM FIELD NOTES OF A SURVEY MADE BY ME, OR UNDER MY SUPERVISION AND DIRECTION, BETWEEN THE 24th OF AUG., 2004 AND THE 31ST OF AUG., 2004; THAT IT TRULY AND CORRECTLY REPRESENTS THE PROPOSED LOCATION AND EXTENT OF THE WORKS USED TO DIVERT WATER FROM UNDERGROUND, IN THE COUNTY OF NYE, STATE OF NEVADA, BY SHEREE AND SAMUEL E. STRINGER FOR COMMERCIAL AND DOMESTIC USE PURPOSES THAT THE PROPOSED PLACE OF USE, THE APPROXIMATE LOCATION AND SIZE OF THE DIVERTING CHANNEL OR OTHER WORKS OR STREAMS WHICH ARE CROSSED BY, OR CONNECTED WITH THE SAID WORKS, ARE FULLY AND CORRECTLY DESIGNATED THEREON.

David A. Richards Dec 8, 2004
 DAVID A. RICHARDS, NEVADA PLS 10028
 WATER RIGHT SURVEYOR No. 1068



SUBSCRIBED AND SWORN TO BEFORE ME
 THIS 8th DAY OF December, 2004
Kelli Hartwick
 NOTARY PUBLIC IN AND FOR Nye County, NV
 MY COMMISSION EXPIRES December 10, 2007




REFERENCE

1. MESQUITE RANCH ESTATES FILE #120478 DATED: 07/26/84

BASIS OF BEARING

N 0°24'40"W BEING THE BEARING OF THE EAST LINE OF THE SOUTHEAST 1/4 SEC 33 T.19S., R.53E., M.D.M. AS SHOWN ON DOC. No. 120478 RECORDED ON 7/26/84 IN THE OFFICE OF THE RECORDER, NYE COUNTY, NEVADA.

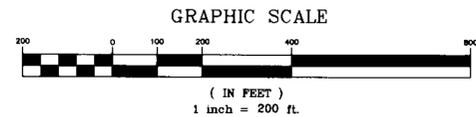

CIVIL WISE SERVICES

1240 E STATE ST STE 101, PAHRUMP, NEV. 89048 (775) 751-1413

MAP IN SUPPORT OF
 APPLICATION TO APPROPRIATE
 WATER
 FOR COMMERCIAL AND DOMESTIC PURPOSES

NYE COUNTY, NEVADA
 PREPARED FOR SHEREE AND SAMUEL E. STRINGER

SCALE: 1" = 200' SHEET 1 OF 1 JOB NUMBER: 904-7

STATE ENGINEER'S USE:

#72013



MAP TO ACCOMPANY APPLICATION
 TO APPROPRIATE WATER
 FOR COMMERCIAL AND
 DOMESTIC USE PURPOSES
 BY SHEREE AND SAMUEL E. STRINGER
 FROM "UNDERGROUND"
 IN NYE COUNTY, NEVADA