


**TRUCKEE RIVER CLAIM 649
PORTIONS OF SECTIONS 2 & 11, T.17N., R.19E., M.D.M.
WASHOE COUNTY, NEVADA**

STATE OF NEVADA }
COUNTY OF WASHOE } ss


I, George G. Lindesmith, being first duly sworn, depose and say that this map, consisting of one sheet, has been correctly drawn to the designated scale from record information and information from the maps of the Truckee River Adjudication Suit - United States vs. Orr Water Ditch Company, et. al., under my supervision and direction on 12-3-2004; that it truly and correctly represents the extent and location of the place of use of water heretofore appropriated under a portion of Truckee River Claim 649 by JOHN P. ENLOE and KAREN F. ENLOE, TRUSTEES OF THE ENLOE FAMILY TRUST DATED JUNE 3, 1999 (AS AMENDED); ERIC A. BROOKE and LEDENA M. BROOKE AND PAUL Y. SHONNARD and LYS M. SHONNARD for purposes as decreed; that the proposed point of diversion, the proposed place of use, the location and name of all other works, and the boundary of all lands, shown by 40-acre subdivisions are fully and correctly designated herein.

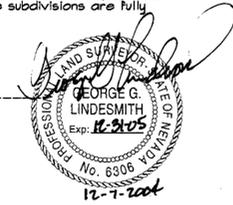

George G. Lindesmith
State Water-Right Surveyor No. 704




Subscribed and sworn to before me on this 7th day of
DECEMBER, 2004.

Notary Public

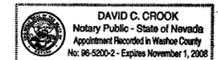

REFERENCES

1. Map TR-019, filed in the Office of the Nevada State Engineer.
2. Record of Survey No. 2292, in the Official Records of Washoe County, Nevada.
3. Record of Survey No. 2516, in the Official Records of Washoe County, Nevada.
4. Parcel Map No. 2448, in the Official Records of Washoe County, Nevada.
5. Parcel Map No. 2653, in the Official Records of Washoe County, Nevada.
6. Parcel Map No. 3054, in the Official Records of Washoe County, Nevada.
7. Washoe County Assessor's Map Book 148, Pages 07 and 27.

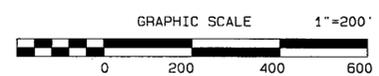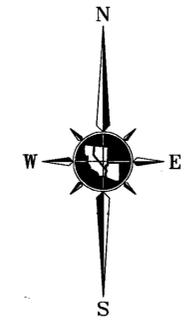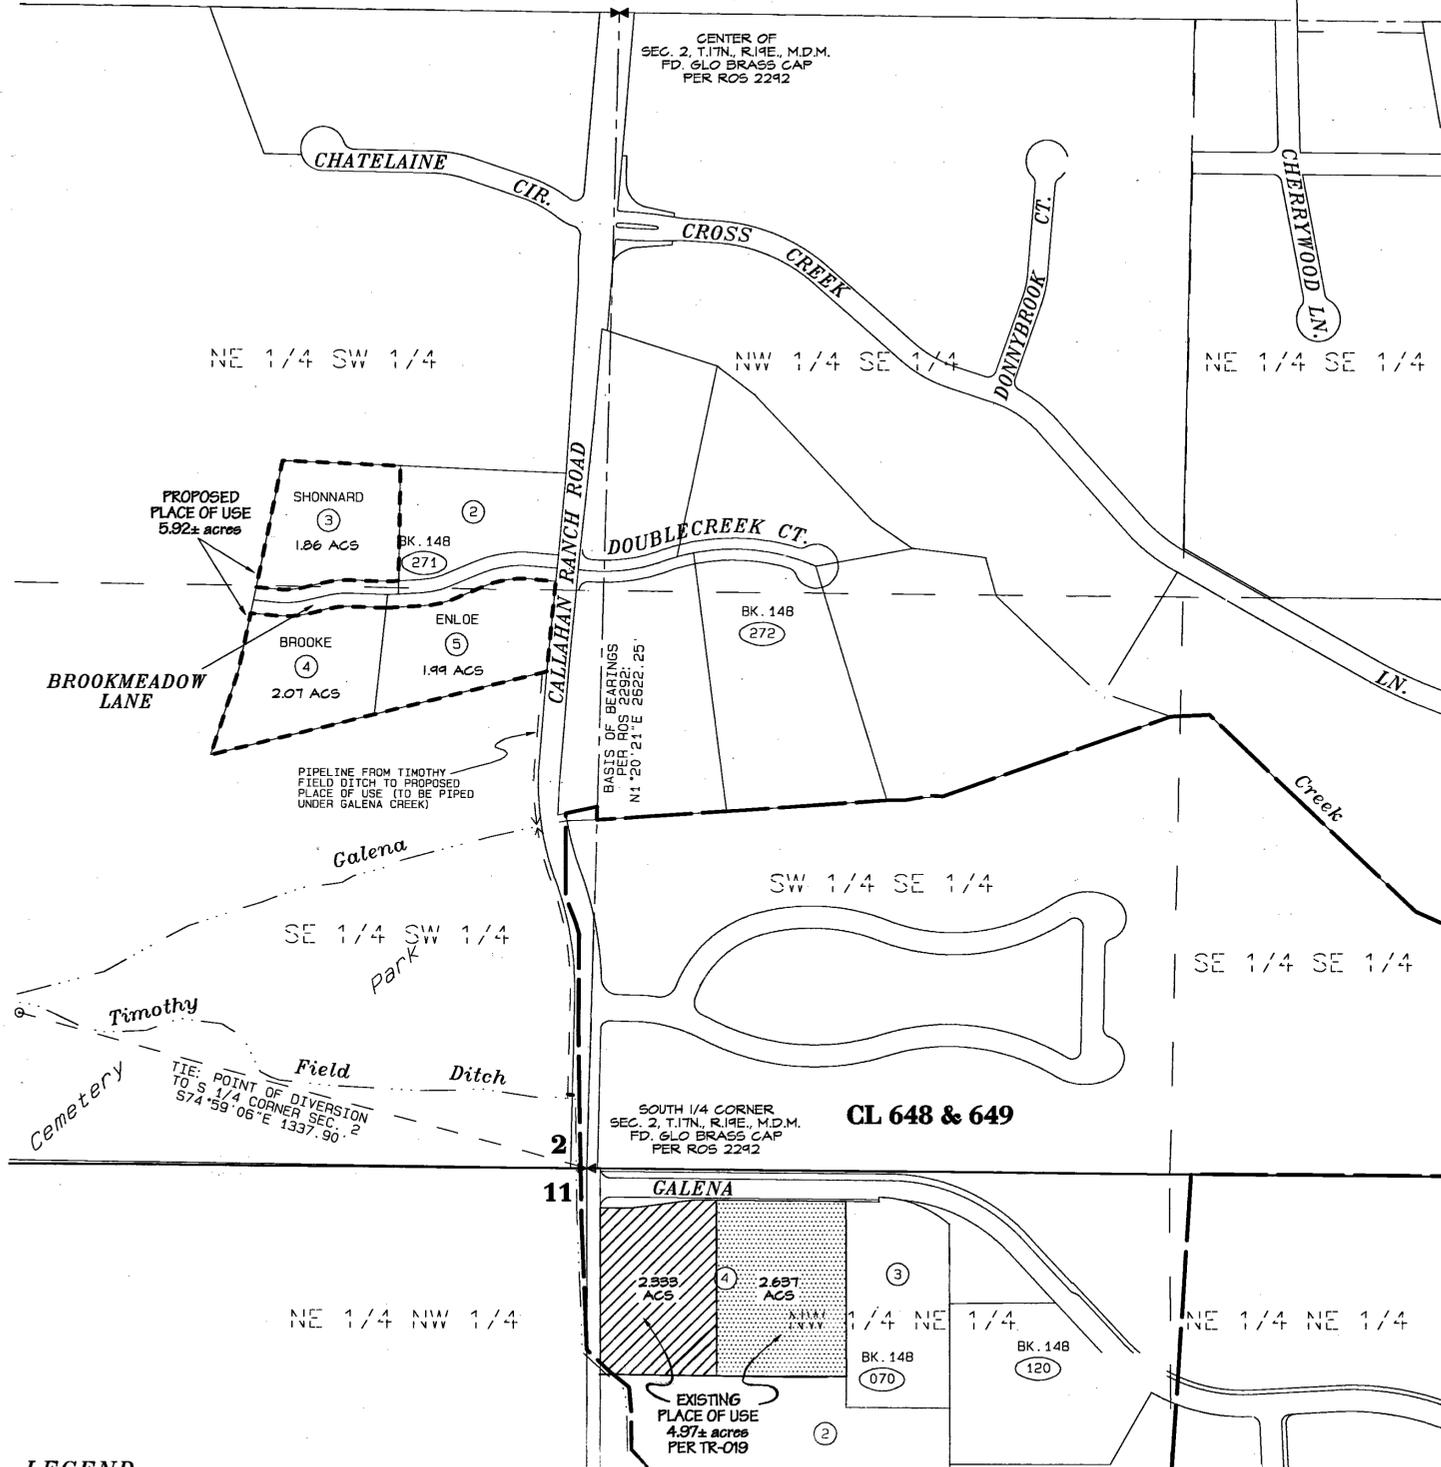

BASIS OF BEARINGS

The westerly line of the southeast 1/4 of Section 2, T.17N., R.19E., M.D.M., being N120°21'E, per Record of Survey Map No. 2292, File No. 1478788, Official Records of Washoe County, Nevada.

LEGEND

- BK. 14B (271)
- WASHOE COUNTY ASSESSOR'S BOOK & PAGE NUMBER
- WASHOE COUNTY ASSESSOR'S PARCEL NUMBER
- WASHOE COUNTY ASSESSOR PARCEL LINE
- 1/16TH SECTION LINE
- CENTERLINE OF SECTION
- SECTION LINE
- PROPOSED PLACE OF USE
- CLAIM BOUNDARY
- QUARTER SECTION CORNER
- AREA TO BE STRIPPED BY THIS APPLICATION (PORTION OF PARCEL 148-070-04 OF MAP TR-019)
- AREA REMAINING "WET" (PORTION OF PARCEL 148-070-04 OF MAP TR-019)

NOTE

For existing point of diversion see Map and Application No. 65724, on file with the Nevada State Engineer.

STATE ENGINEER'S USE



TRI STATE SURVEYING, LTD
1925 E. PRATER WAY
SPARKS, NEVADA 89434
(775) 358-9491 * FAX # 358-3664
JOB 97046.48M DDM

MAP TO ACCOMPANY APPLICATION TO CHANGE THE PLACE OF USE OF A PORTION OF CLAIM 649 UNDER THE FINAL DECREE UNITED STATES OF AMERICA VS. ORR WATER DITCH COMPANY FOR PURPOSES AS DECREED BY JOHN P. ENLOE and KAREN F. ENLOE, TRUSTEES OF THE ENLOE FAMILY TRUST DATED JUNE 3, 1999 (AS AMENDED), ERIC A. BROOKE and LEDENA M. BROOKE AND PAUL Y. SHONNARD and LYS M. SHONNARD FROM THE WATERS OF CALENA CREEK WITHIN WASHOE COUNTY, NEVADA

80007 79493 79260 79259 79258 79257 79256 79255 79254 79253 79252 79250 79249 79248 79247 72078