

PORTIONS OF SECTIONS 7, 8, AND 18, T.27N., R.31E., M.D.B&M.
 PERSHING COUNTY, NEVADA

STATE OF NEVADA
 COUNTY OF PERSHING

I, JOHN H. MILTON III, being first duly sworn, depose and say that this map, consisting of 1 sheet, numbered from 1 to 1, inclusive, has been correctly drawn to the designated scale from field notes of a survey made by me, or under my supervision and direction, between the 6th day of NOV, 2004 and the 7th day of NOV, 2004; that it truly and correctly represents the proposed location and extent of the works used to divert water from underground in Pershing County, Nevada by PERSHING COUNTY for industrial purposes. That the proposed point of diversion, the approximate location and size of the diverting channel or other conduit, the place and manner of use, and the location and names of all other works or streams which are crossed by, or connected with the said works, are fully and correctly designated thereon.



11-17-04

State Water Right Surveyor No. 573

Subscribed and sworn to before me this 17th day of November, 2004.

Doris A. Twichell
 DORIS A. TWICHELL, Notary Public in and for Humboldt County, State of Nevada
 My commission expires: May 28, 2005





BASIS OF BEARINGS


The Basis of Bearings was taken from 'Record Of Survey Prepared For Pershing County Commissioners' which was recorded in the Office of the Pershing County Recorder as Map File Number 235742 on December 4, 2002.

LEGEND

- Indicates a found section corner, a G.L.O. brass cap, unless otherwise noted.
- Indicates a found 1/4 section corner, a G.L.O. brass cap, unless otherwise noted.
- Indicates the boundary of the proposed place of use.

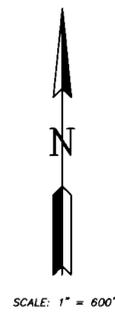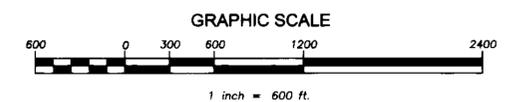

SCALE: 1" = 600'

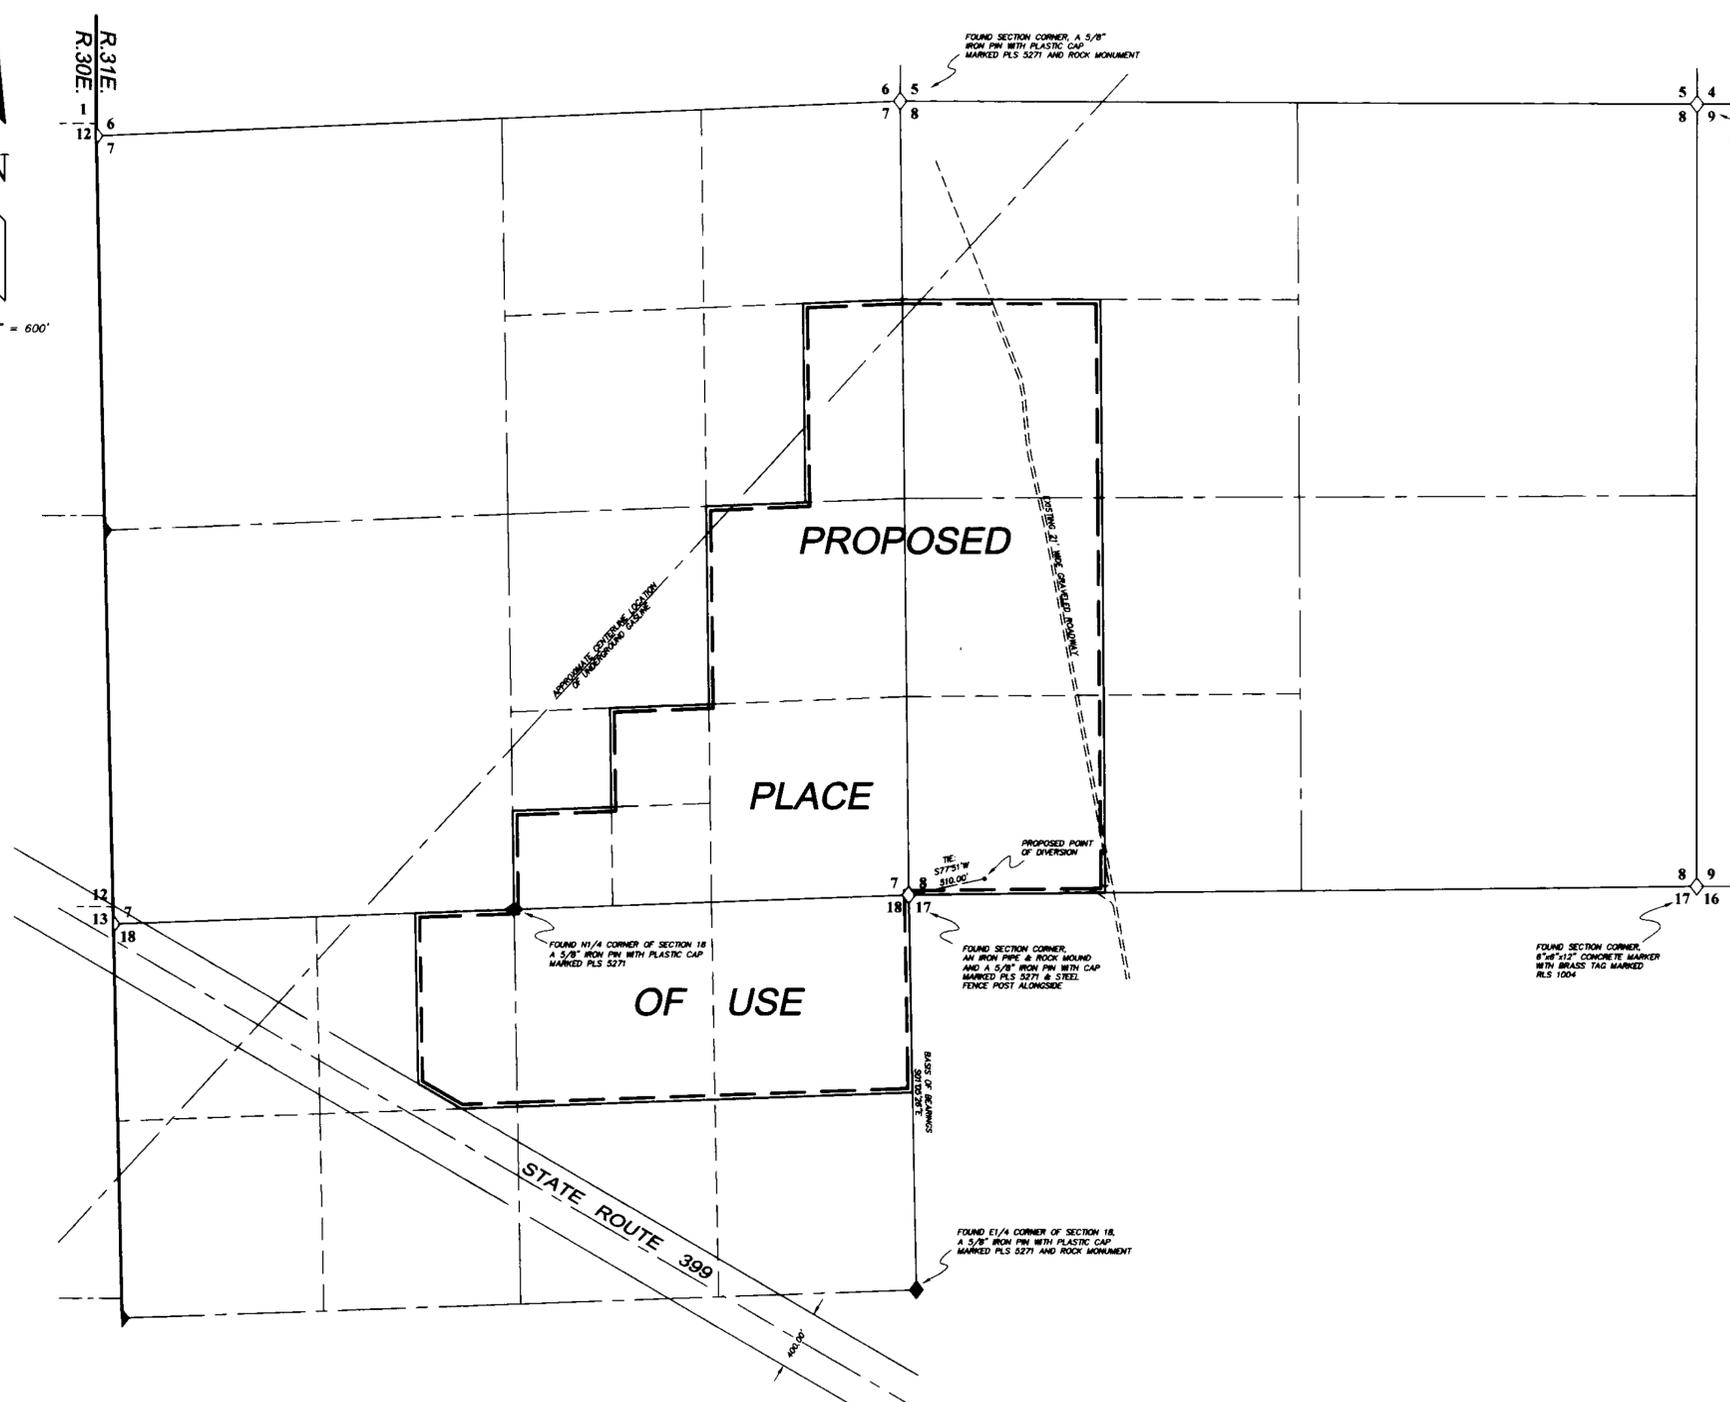

C:\DKS-PROD\04128\dwg\04128-1.dwg, LAYOUT1, 12/20/2004 2:49:49 PM

DESERT MOUNTAIN SURVEYING
 Land • Water Rights • Boundary
 146 West Shoshone Street, Winnemucca, NV 89445
 775-623-4414 FAX 775-623-5821 E-MAIL: dms@desertmountain.com

STATE ENGINEER'S USE 72086

FILED
 DEC 22 2004
 STATE ENGINEER'S OFFICE

**MAP TO ACCOMPANY
 APPLICATION TO APPROPRIATE WATER
 FOR INDUSTRIAL PURPOSES
 - BY -
 PERSHING COUNTY
 FROM AN UNDERGROUND SOURCE
 IN PERSHING COUNTY, NEVADA**

72086