

SE 1/4 SECTION 13 T 20 S. R 52 E. M.D.M. NYE COUNTY, NEVADA

SURVEYOR'S CERTIFICATE:

STATE OF NEVADA }
 COUNTY OF NYE } S.S.

I, DAVID A. RICHARDS, BEING FIRST DULY SWORN, DEPOSE AND SAY THAT THIS MAP, CONSISTING OF 1 SHEET, NUMBERED SHEET 1 OF 1, HAS BEEN CORRECTLY DRAWN TO THE DESIGNATED SCALE FROM FIELD NOTES OF A SURVEY MADE BY ME, OR UNDER MY SUPERVISION AND DIRECTION, BETWEEN THE 16th OF AUG, 2004 AND THE 20th OF AUG, 2004; THAT IT TRULY AND CORRECTLY REPRESENTS THE PROPOSED LOCATION AND EXTENT OF THE WORKS USE TO DIVERT WATER FROM UNDERGROUND, IN THE COUNTY OF NYE, STATE OF NEVADA, BY SANDRA R. MCKAY FOR QUASI-MUNICIPAL USE PURPOSES, THAT THE PROPOSED POINT OF DIVERSION, THE APPROXIMATE LOCATION AND SIZE OF THE DIVERTING CHANNEL OR OTHER WORKS OR STREAMS WHICH ARE CROSSED BY, OR CONNECTED WITH THE SAID WORKS, ARE FULLY AND CORRECTLY DESIGNATED THEREON.

David A. Richards Dec 20, 2004
 DAVID A. RICHARDS, NEVADA PLS 10026
 WATER RIGHT SURVEYOR No. 1068



SUBSCRIBED AND SWORN TO BEFORE ME

THIS 20th DAY OF December, 2004

Heidi Hartwick
 NOTARY PUBLIC IN AND FOR Nye County, Nevada

MY COMMISSION EXPIRES December 10, 2007





REFERENCE:

1. "CHARLESTON PARK RANCHO UNIT No 1" FILE No. 32752 DATED: 09/18/59

BASIS OF BEARING:

S89°46'39"W BEING THE BEARING OF THE SOUTH LINE OF THE SE 1/4 OF SEC 13, T 20 S, R 52 E, M.D.M. AS SHOWN ON "CHARLESTON PARK RANCHO UNIT No 1" FILE No. 32752 RECORDED 09/18/59 IN NYE COUNTY OFFICE RECORDS, NYE COUNTY, NEVADA.

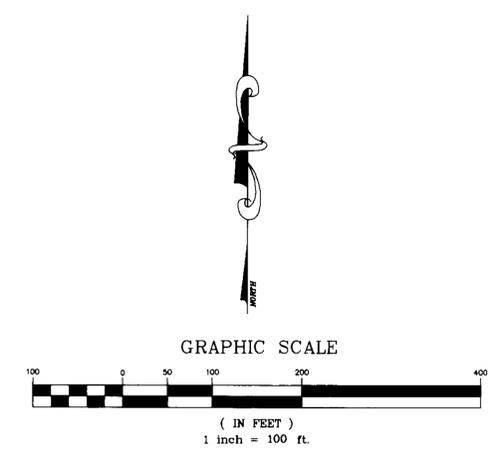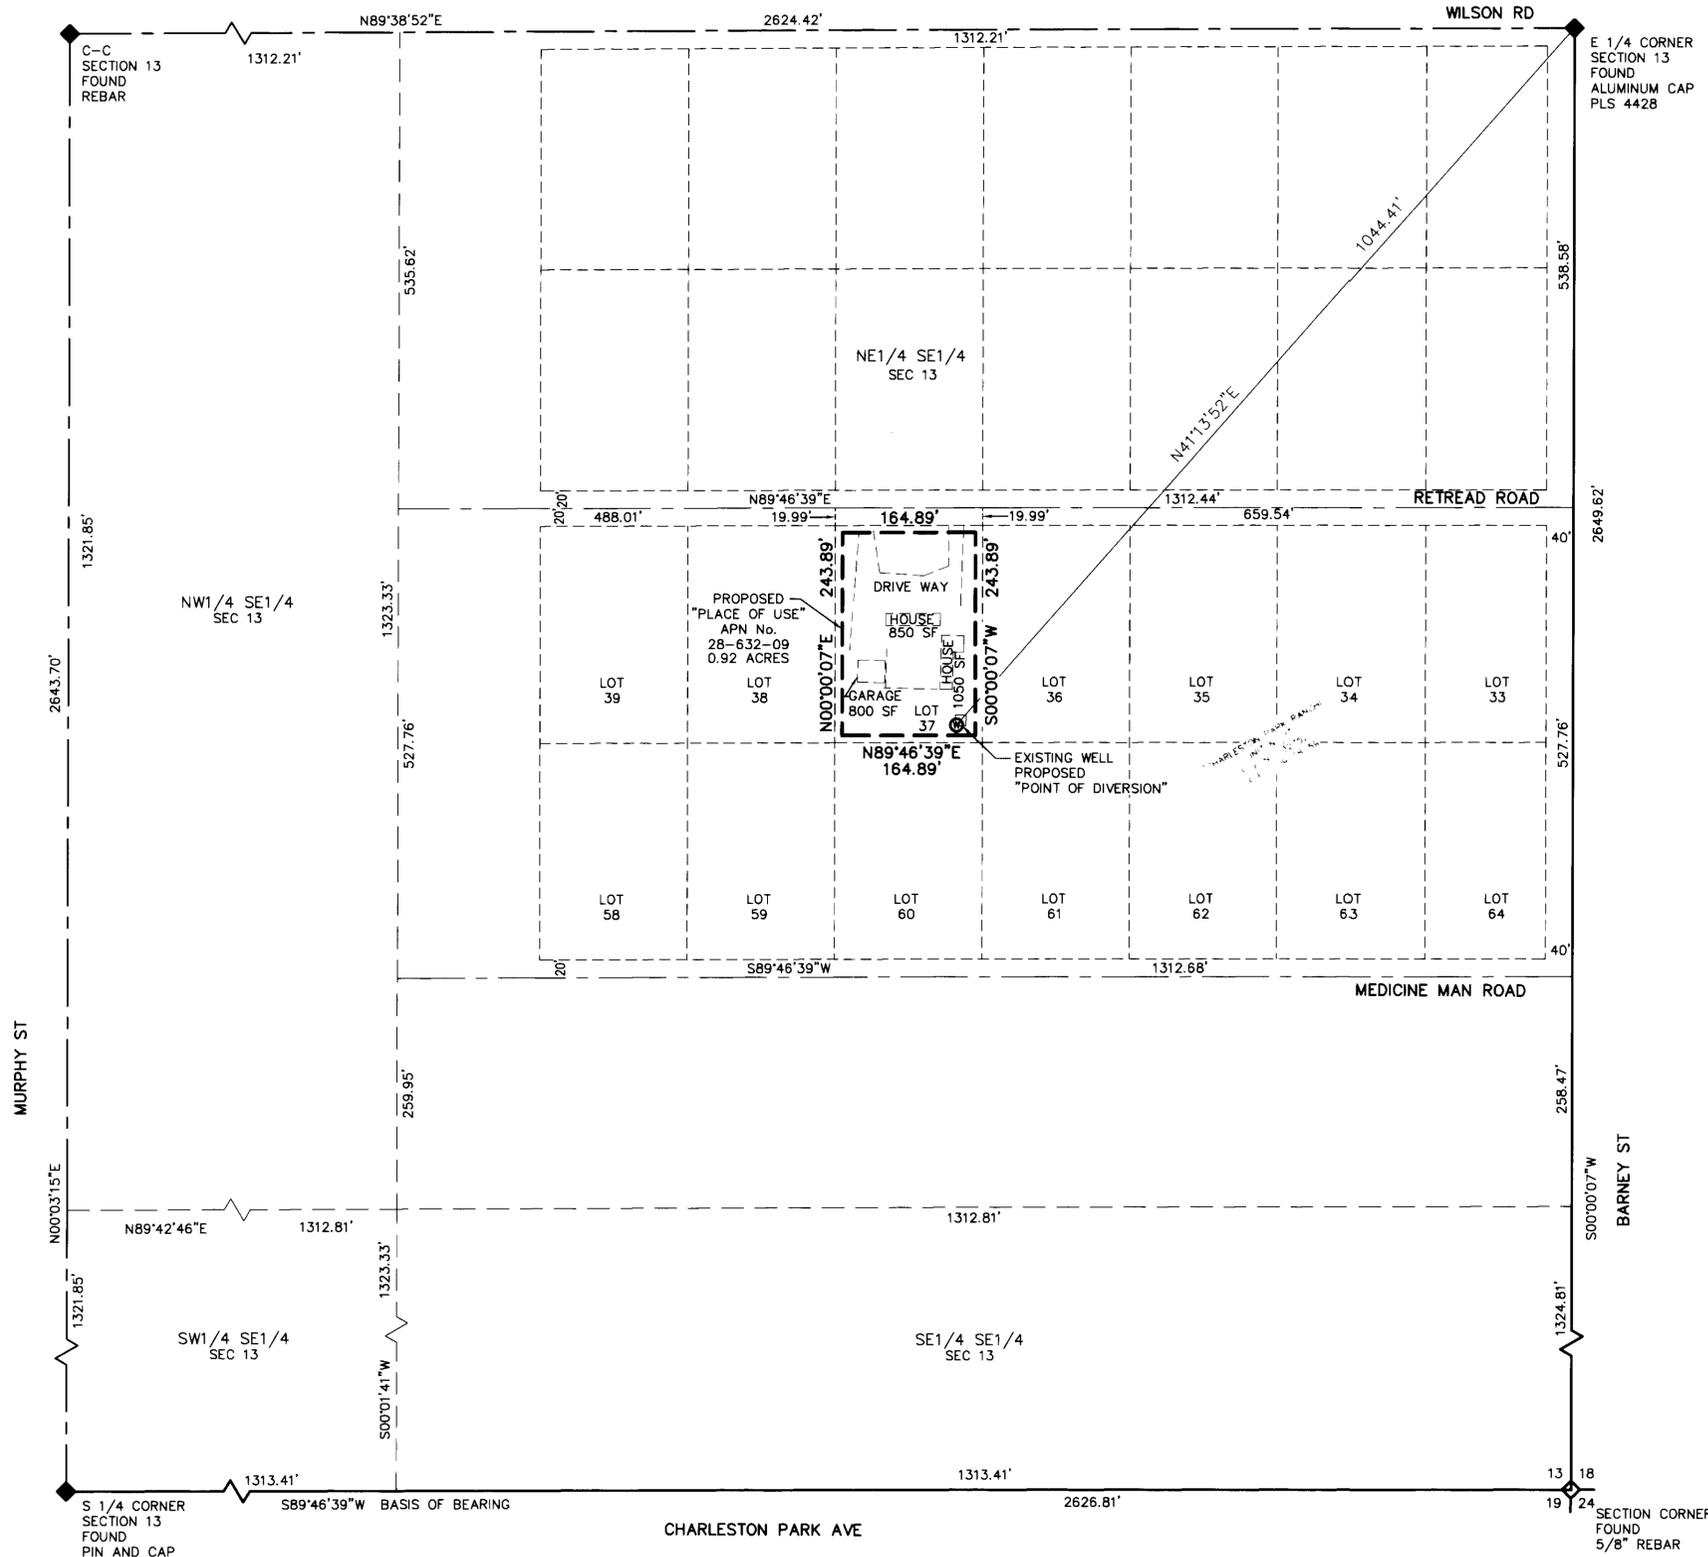

CIVIL WISE SERVICES
 1191 W. BETTY AVE., PAHRUMP, NEV. 89060 (775) 751-1413

POU MAP IN SUPPORT OF
 APPLICATION TO CHANGE THE P.O.U., P.O.D.
 AND MANNER OF USE FOR Q.M.
 IN NYE COUNTY, NEVADA

PREPARED FOR:
SANDRA R MCKAY

SCALE: 1" = 100'	SHEET 1 OF 1	JOB NUMBER: 804-28
---------------------	-----------------	-----------------------

STATE ENGINEER'S USE:

FILED
 FEB 16 2005
 STATE ENGINEER'S OFFICE

MAP TO ACCOMPANY APPLICATION TO:
 CHANGE THE POINT OF DIVERSION, MANNER
 OF USE AND PLACE OF USE OF A PORTION
 APPROPRIATE UNDER PERMIT-67340
 FOR QUASI-MUNICIPAL USE
 BY SANDRA R MCKAY
 FROM "UNDERGROUND"
 IN NYE COUNTY, NEVADA