


NE 1/4 SECTION 12, T. 21S., R. 53E.,  
M.D.M. NYE COUNTY

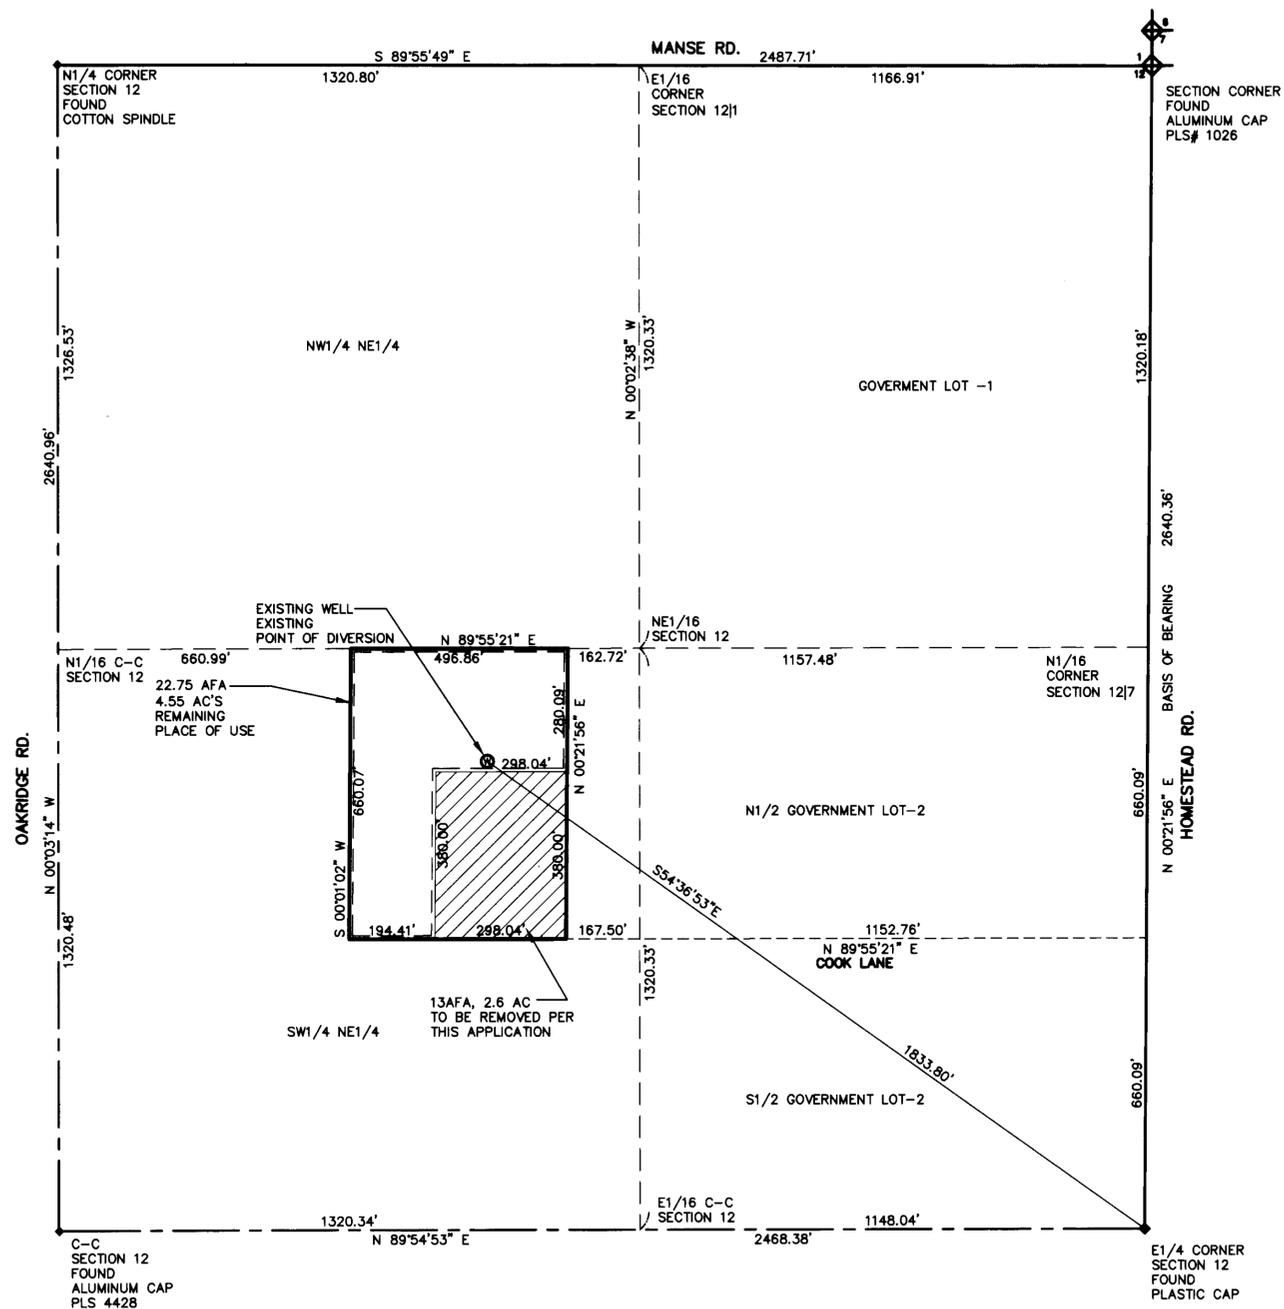

**SURVEYOR'S CERTIFICATE:**

STATE OF NEVADA }  
COUNTY OF NYE } SS

I, DAVID A. RICHARDS, BEING FIRST DULY SWORN, DEPOSE AND SAY THAT THIS MAP, CONSISTING OF 1 SHEET, NUMBERED SHEET 1 OF 2, HAS BEEN CORRECTLY DRAWN TO THE DESIGNATED SCALE FROM FIELD NOTES OF A SURVEY MADE BY ME, OR UNDER MY SUPERVISION AND DIRECTION, BETWEEN THE 8th OF SEPTEMBER, 2004 AND THE 12th OF SEPTEMBER, 2004; THAT IT TRULY AND CORRECTLY REPRESENTS THE PROPOSED LOCATION AND EXTENT OF THE WORKS USED TO DIVERT WATER FROM UNDERGROUND, IN THE COUNTY OF NYE, STATE OF NEVADA, BY BLAIR A. IVERSEN AND DEYANIRA C. IVERSON H/W AND THOMAS J. LAU, AN UNMARRIED MAN, AS JOINT TENANTS FOR IRRIGATION AND DOMESTIC USE PURPOSES. THAT THE EXISTING POINT OF DIVERSION, THE APPROXIMATE LOCATION AND SIZE OF THE DIVERTING CHANNEL OR OTHER WORKS OR STREAMS WHICH ARE CROSSED BY, OR CONNECTED WITH THE SAID WORKS, ARE FULLY AND CORRECTLY DESIGNATED THEREON.

*David A. Richards*  
DAVID A. RICHARDS, NEVADA PLS 10026  
WATER RIGHT SURVEYOR No. 1068

SUBSCRIBED AND SWORN TO BEFORE ME  
THIS 23<sup>rd</sup> DAY OF December, 2004  
*Kelli Hartwick*  
NOTARY PUBLIC IN AND FOR Nye County, Nevada  
MY COMMISSION EXPIRES December 10, 2007.



**REFERENCE**


1. PARCEL MAP FILE #52409 DATED: 02/06/02

**BASIS OF BEARING**

N00°21'56"E BEING THE BEARING OF THE EAST LINE OF THE NE 1/4 OF SEC. 12 T.21S., R53E., M.D.B.&M. OF PARCEL MAP FILE No. 52409 DATED 02/06/02, IN THE OFFICE OF THE COUNTY RECORDER, NYE COUNTY, NEVADA.



GRAPHIC SCALE

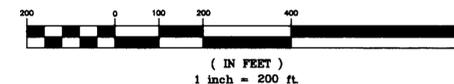

**CIVIL WISE SERVICES**

1191 W. BETTY AVE., PAHRUMP, NEV. 89060 (775) 751-1413

STRIP MAP IN SUPPORT OF  
APPLICATION TO CHANGE P.O.D., &  
P.O.U., FOR IRRIGATION AND DOMESTIC USE  
NYE COUNTY, NEVADA

PREPARED FOR:  
PREPARED FOR THOMAS J LAU

SCALE: 1" = 100'  
SHEET 1 OF 2  
JOB NUMBER: 704-4

STATE ENGINEER'S USE: 72116



MAP TO ACCOMPANY APPLICATION TO CHANGE THE POINT OF DIVERSION AND PLACE OF USE OF A PORTION, AS APPROPRIATED UNDER PERMIT #45662, CERTIFICATE #11023 FOR IRRIGATION AND DOMESTIC USE PURPOSES BY BLAIR A. IVERSEN AND DEYANIRA C. IVERSON, HUSBAND AND WIFE AND THOMAS J. LAU AN UNMARRIED MAN AS JOINT TENANTS FROM "UNDERGROUND" IN NYE COUNTY, NEVADA

72116

NORTHWEST QUARTER (NW 1/4) SECTION 8, T.21S. R.54E., M.D.M., NYE COUNTY, NEVADA

SURVEYOR'S CERTIFICATE:

STATE OF NEVADA }  
 COUNTY OF NYE } SS

I, DAVID A. RICHARDS, BEING FIRST DULY SWORN, DEPOSE AND SAY THAT THIS MAP, CONSISTING OF 1 SHEET, NUMBERED SHEET 2 OF 2, HAS BEEN CORRECTLY DRAWN TO THE DESIGNATED SCALE FROM FIELD NOTES OF A SURVEY MADE BY ME, OR UNDER MY SUPERVISION AND DIRECTION, BETWEEN THE 8th OF SEPTEMBER, 2004 AND THE 12th OF SEPTEMBER, 2004; THAT IT TRULY AND CORRECTLY REPRESENTS THE PROPOSED LOCATION AND EXTENT OF THE WORKS USED TO DIVERT WATER FROM UNDERGROUND, IN THE COUNTY OF NYE, STATE OF NEVADA, BY BLAIR A. IVERSEN AND DEYANIRA C. IVERSON H/W AND THOMAS J. LAU, AN UNMARRIED MAN, AS JOINT TENANTS FOR IRRIGATION AND DOMESTIC USE PURPOSES. THAT THE PROPOSED POINT OF DIVERSION, THE APPROXIMATE LOCATION AND SIZE OF THE DIVERTING CHANNEL OR OTHER WORKS OR STREAMS WHICH ARE CROSSED BY, OR CONNECTED WITH THE SAID WORKS, ARE FULLY AND CORRECTLY DESIGNATED THEREON.

*David A. Richards* Dec. 22, 2004  
 DAVID A. RICHARDS, NEVADA PLS 10026  
 WATER RIGHT SURVEYOR No. 1068

SUBSCRIBED AND SWORN TO BEFORE ME

THIS 23<sup>rd</sup> DAY OF December, 2004.

*Kelli Hartwick*

NOTARY PUBLIC IN AND FOR Nye County, Nevada

MY COMMISSION EXPIRES December 10, 2007.





REFERENCE

1. PARCEL MAP FILE #587629 DATED: 11/11/2003
2. "SUNLAND ESTATES" FILE #36128 DATED: 02/21/1973

BASIS OF BEARING

N89°55'00"E BEING THE BEARING OF THE NORTH LINE OF THE NW 1/4 OF SEC. 8 OF PARCEL MAP FILE No. 36128 DATED 02/21/1973, IN THE OFFICE OF THE RECORDER, NYE COUNTY, NEVADA.

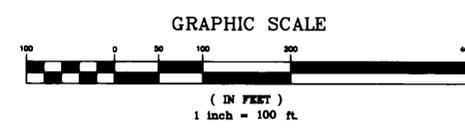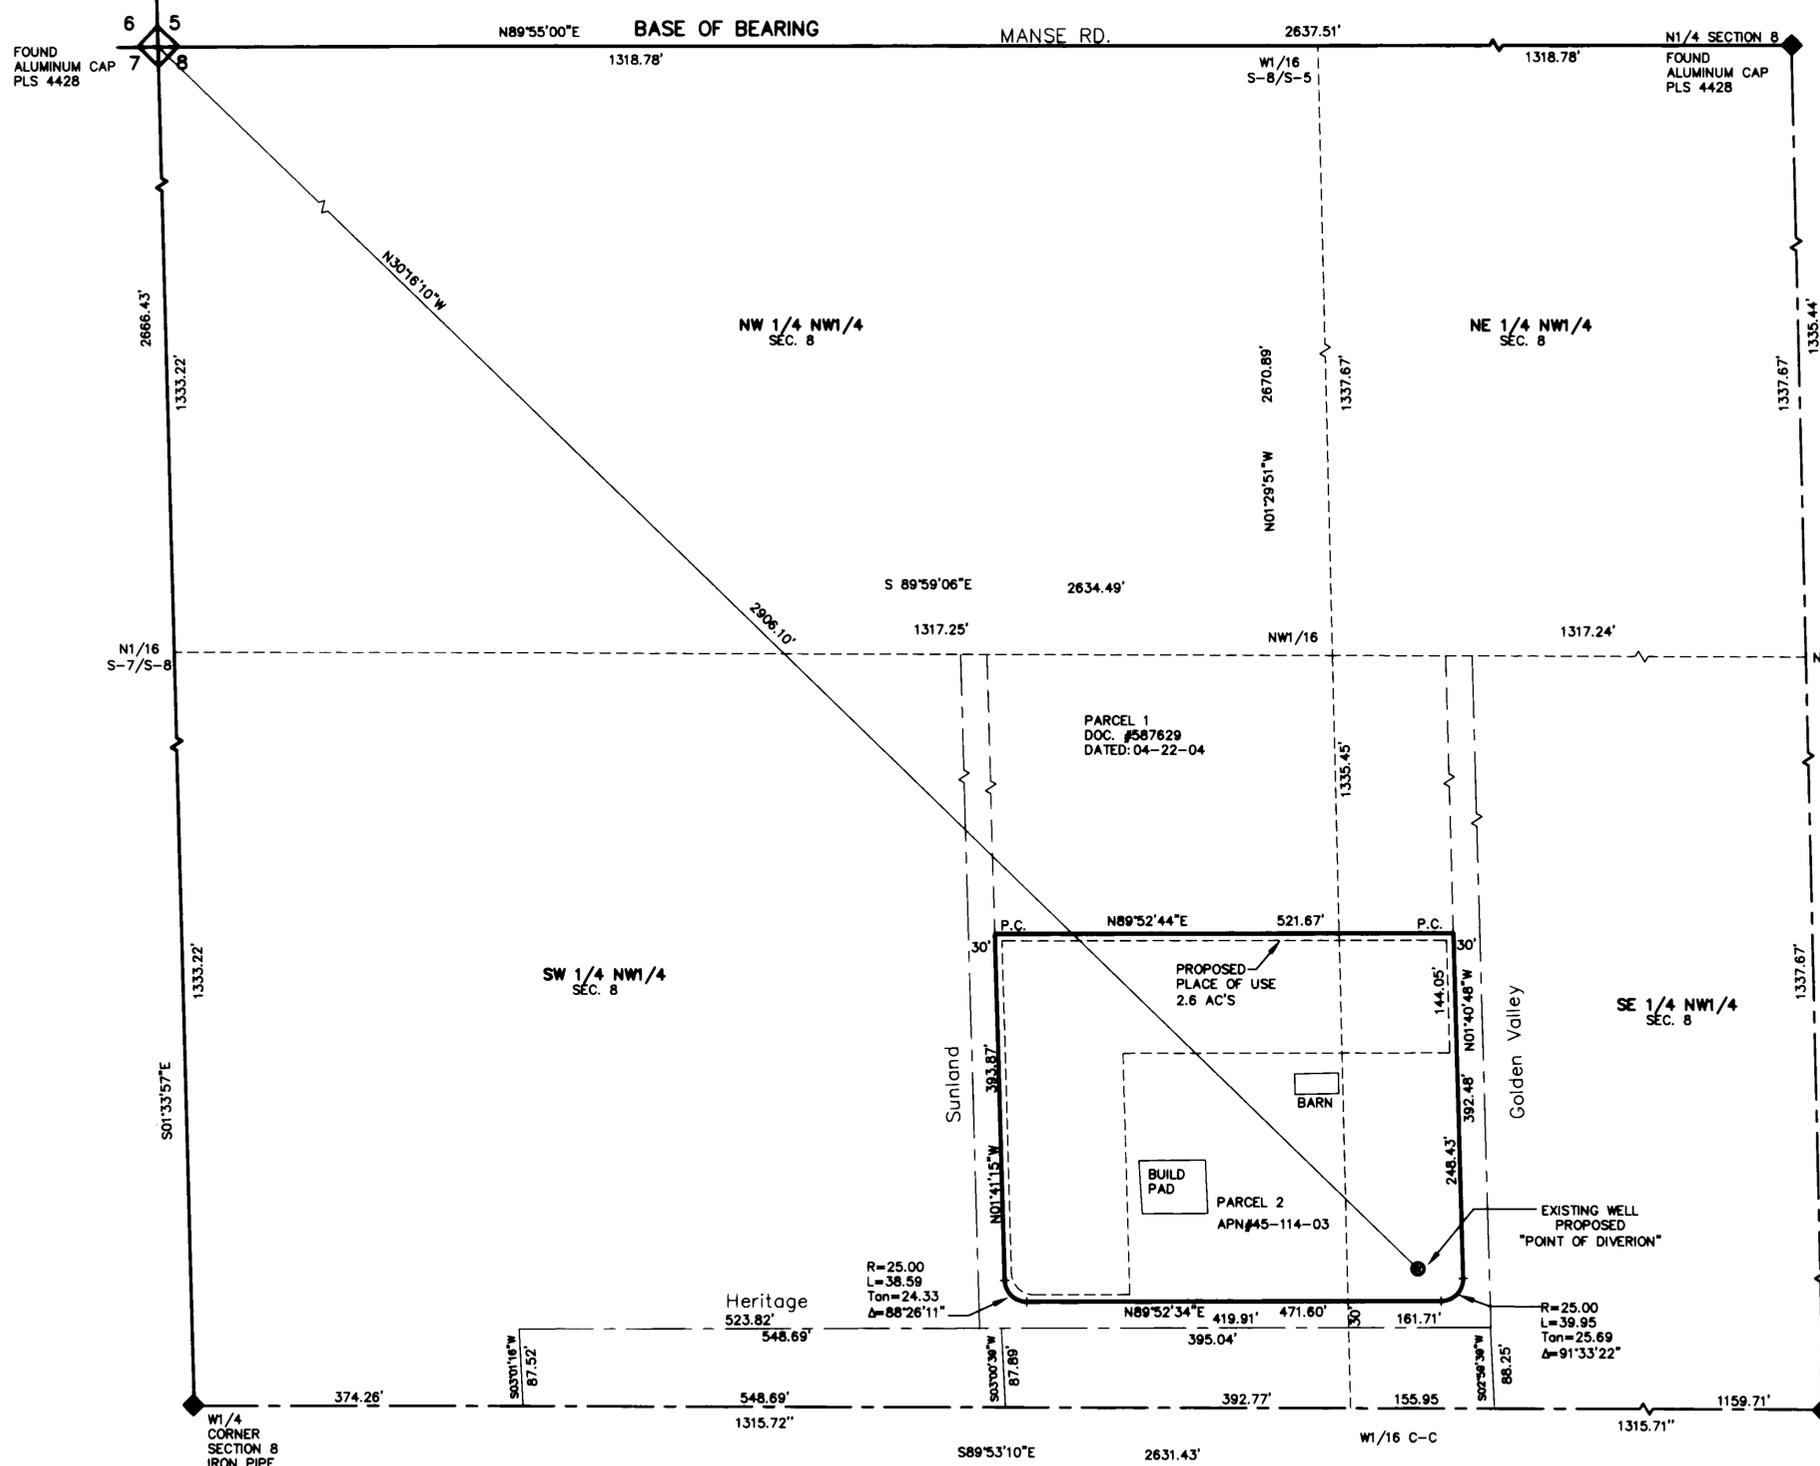

**CIVIL WISE SERVICES**  
 1191 W. BETTY AVE., PAHRUMP, NEV. 89060 (775) 751-1413  
**P.O.U. MAP IN SUPPORT OF**  
 APPLICATION TO CHANGE P.O.D., &  
 P.O.U., FOR IRRIGATION AND DOMESTIC USE  
 NYE COUNTY, NEVADA  
 PREPARED FOR:  
 THOMAS J. LAU  
 SCALE: 1" = 100' SHEET 2 OF 2 JOB NUMBER: 704-4

STATE ENGINEER'S USE: 72116  
 FILED  
 JAN 10 2005  
 STATE ENGINEER'S OFFICE

MAP TO ACCOMPANY APPLICATION TO CHANGE THE POINT OF DIVERSION AND PLACE OF USE OF A PORTION, AS APPROPRIATED UNDER PERMIT #45682, CERTIFICATE #11023 FOR IRRIGATION AND DOMESTIC USE PURPOSES BY BLAIR A. IVERSEN AND DEYANIRA C. IVERSON, HUSBAND AND WIFE AND THOMAS J. LAU AN UNMARRIED MAN AS JOINT TENANTS FROM "UNDERGROUND" IN NYE COUNTY, NEVADA

76672 75682 72116