



HIGH DESERT ENGINEERING CONSULTING ENGINEERING & SURVEYING 640 IDAHO STREET ELKO, NEVADA 89801 (775) 738-4053

W205003

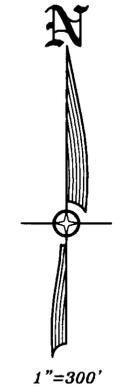


STATE OF NEVADA } SS.  
COUNTY OF ELKO }

I, ROBERT E. MORLEY, BEING FIRST DULY SWORN, DEPOSE AND SAY THAT THIS MAP, CONSISTING OF 1 SHEET, NUMBERED FROM 1 TO 1, INCLUSIVE, HAS BEEN CORRECTLY DRAWN TO THE DESIGNATED SCALE FROM FIELD NOTES OF A SURVEY MADE BY ME, OR UNDER MY SUPERVISION AND DIRECTION, BETWEEN THE 16TH DAY OF JANUARY, 2005, AND THE 17TH DAY OF JANUARY, 2005; THAT IT TRULY AND CORRECTLY REPRESENTS THE PROPOSED LOCATION AND EXTENT OF THE WORKS USED TO DIVERT WATER FROM UNDERGROUND, IN ELKO COUNTY, NEVADA, BY RONALD G. BLACKMAN AND NANCY S. BLACKMAN, TRUSTEES OF THE RONALD GORDON BLACKMAN AND NANCY SCHILLING BLACKMAN TRUST, DATED APRIL 22, 1998, FOR IRRIGATION AND DOMESTIC PURPOSES; THAT THE PROPOSED POINT OF DIVERSION, THE APPROXIMATE LOCATION AND SIZE OF THE DIVERTING CHANNEL OR OTHER CONDUIT, ALL RESERVOIRS OR BASINS, THE LOCATION AND NAMES OF ALL OTHER WORKS WHICH WILL CROSS OR CONNECT WITH THE PROPOSED WORKS, AND THE BOUNDARY OF ALL LANDS, SHOWING BY 40-ACRE SUBDIVISIONS THE AREAS PROPOSED TO BE SERVED, ARE FULLY AND CORRECTLY DESIGNATED THEREON.

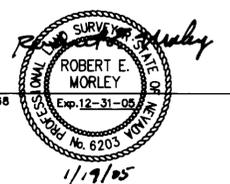



SUBSCRIBED AND SWORN TO BEFORE ME  
THIS 19th DAY OF January, 2005.  
Charlene A. Jones  
NOTARY PUBLIC IN AND FOR ELKO COUNTY, NEVADA.  
MY COMMISSION EXPIRES: Feb. 8, 2006.

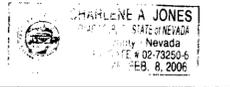


LEGEND

- ◇ = FOUND SECTION CORNER AS NOTED
- ◆ = FOUND 1/4 CORNER AS NOTED
- = PROPOSED PLACE OF USE

BASIS OF BEARINGS: THE LINE BETWEEN THE FOUND SOUTHEAST CORNER AND THE FOUND EAST 1/4 CORNER OF SECTION 13, T.33 N., R.57 E., M.D.B. & M., AS SHOWN ON THE BOUNDARY LINE ADJUSTMENT, RECORD OF SURVEY FOR ELLIS-HOGAN PARTNERSHIP, MORRIS S. GALLAGHER AND BARBARA W. GALLAGHER, TAKEN AS N 00° 02' 07" W.

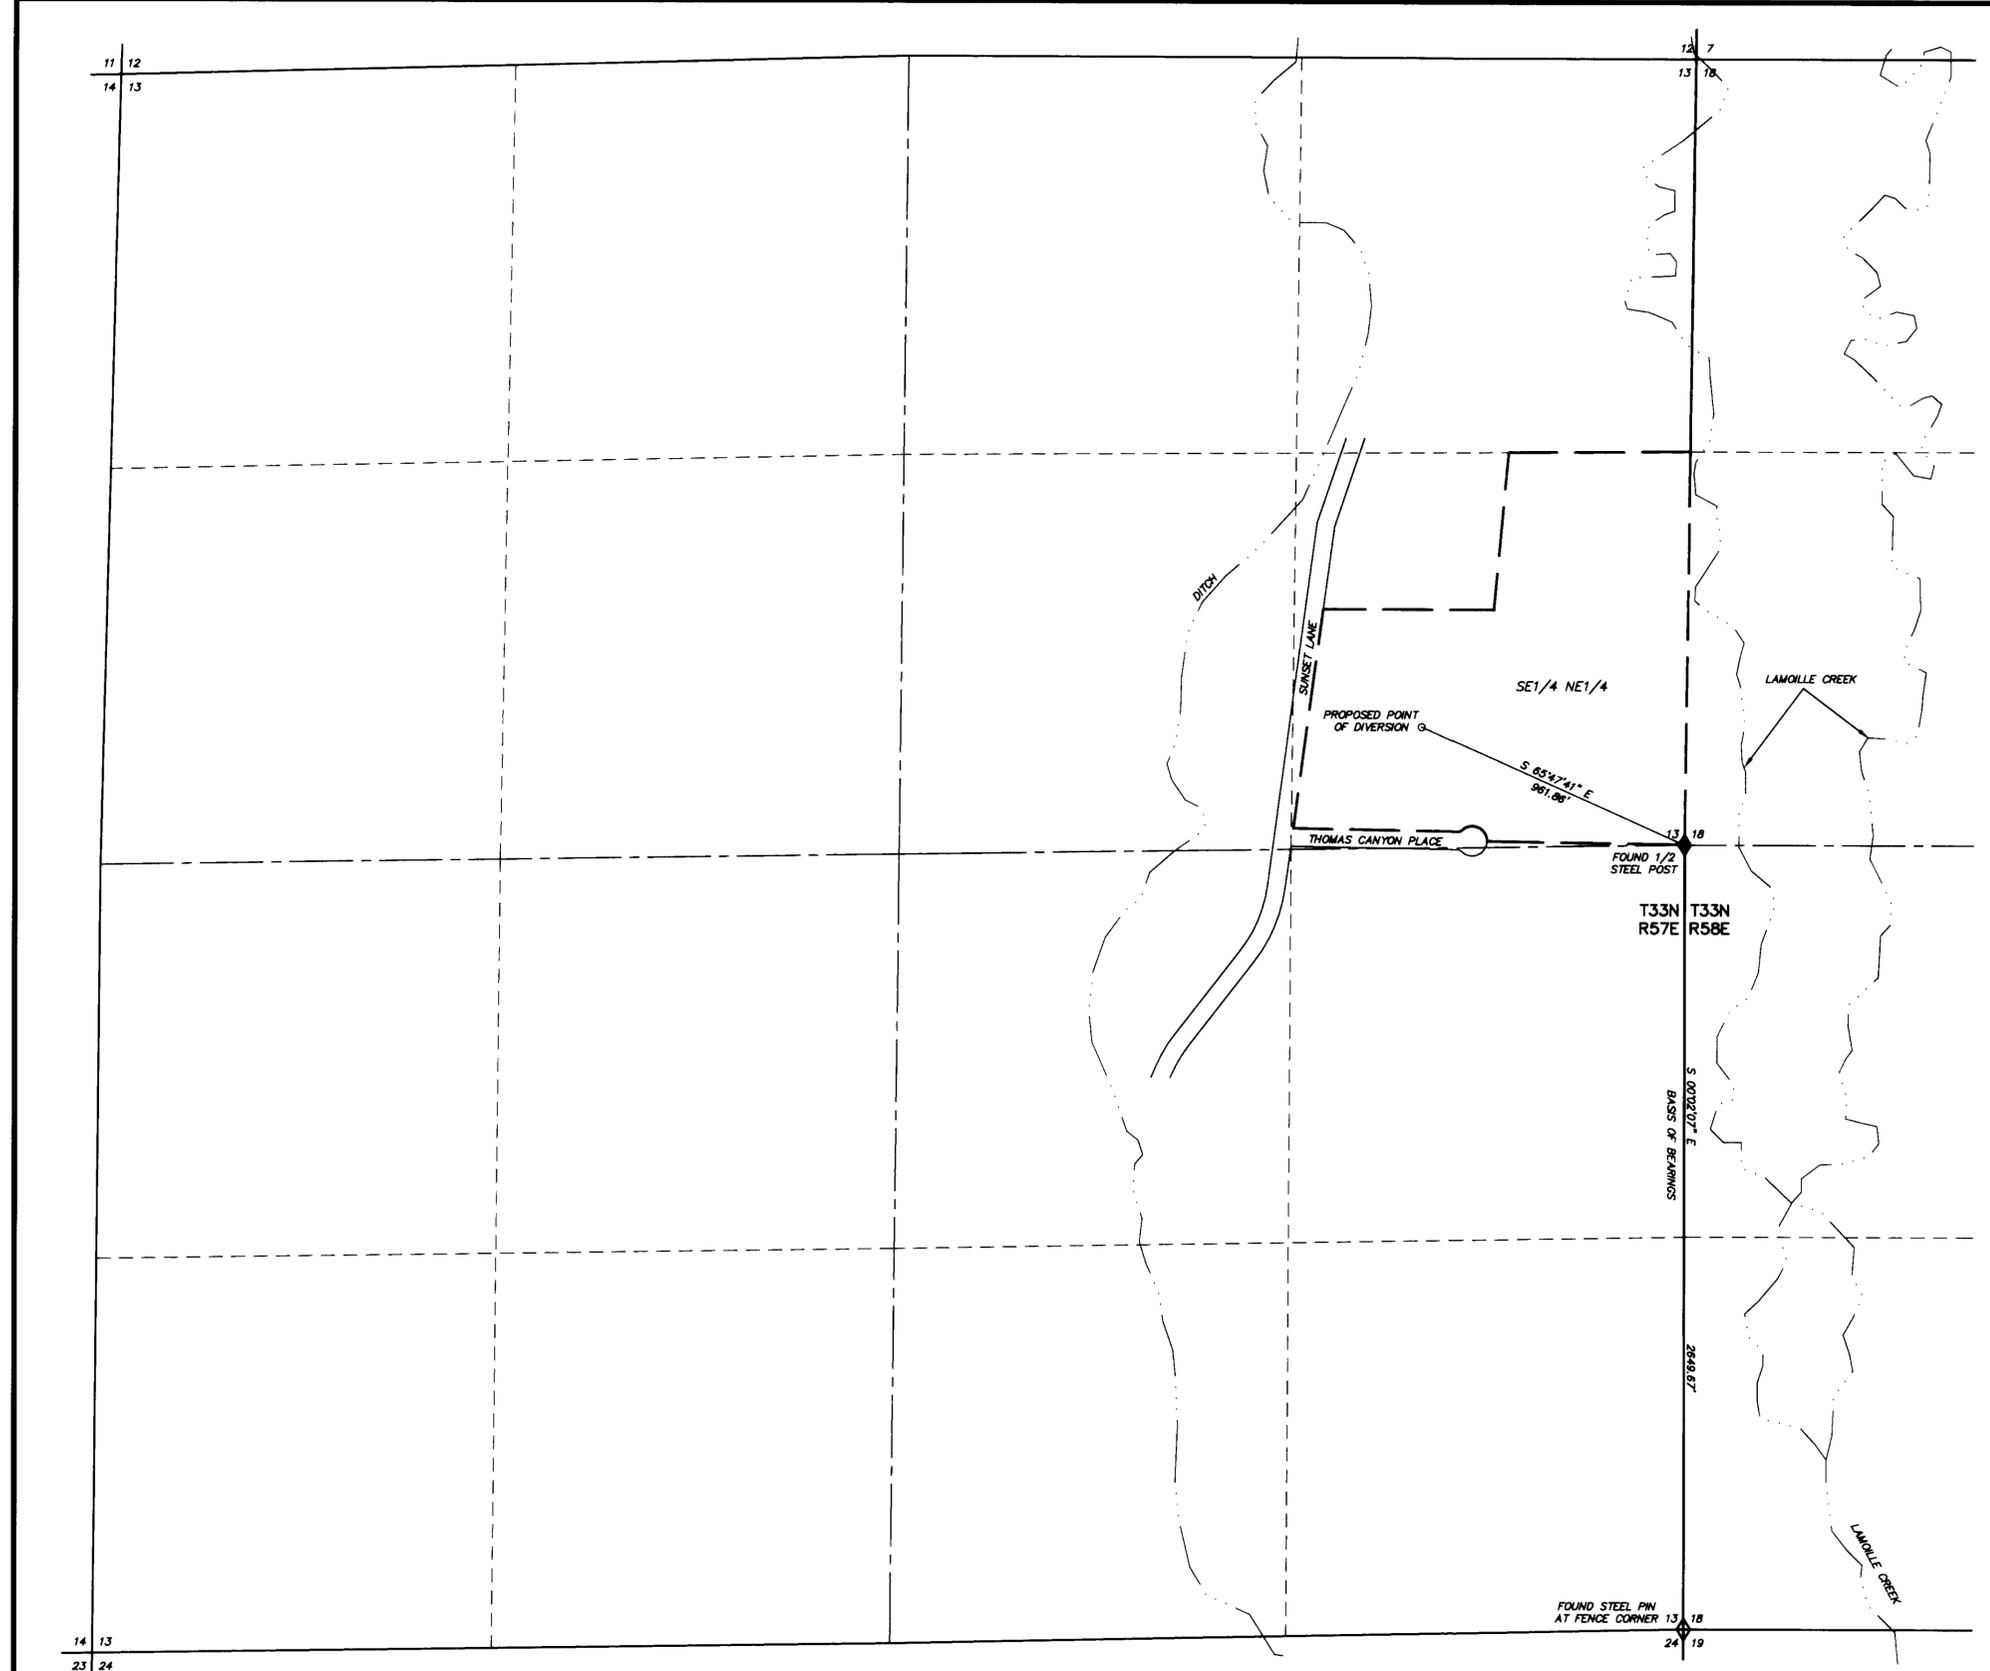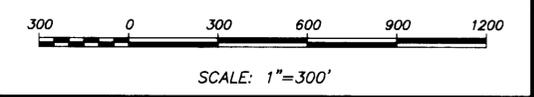

STATE ENGINEERS USE 72133

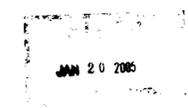

MAP TO ACCOMPANY APPLICATION TO APPROPRIATE WATER FOR IRRIGATION AND DOMESTIC USE BY RONALD G. BLACKMAN AND NANCY S. BLACKMAN, TRUSTEES OF THE RONALD GORDAN BLACKMAN AND NANCY SCHILLING BLACKMAN TRUST, DATED APRIL 22, 1998 FROM UNDERGROUND IN ELKO COUNTY, NEVADA