


VICINITY MAP

STATE OF NEVADA }
 COUNTY OF NYE } SS

I, WALLACE T. BOUNDY, BEING FIRST DULY SWORN, DEPOSE AND SAY THAT THIS MAP, CONSISTING OF 1 SHEET, NUMBERED FROM 1 TO 1, INCLUSIVE HAS BEEN CORRECTLY DRAWN TO THE DESIGNATED SCALE FROM FIELD NOTES OF A SURVEY MADE BY ME, OR UNDER MY SUPERVISION AND DIRECTION, ON THE 6th DAY OF JUNE 2000; THAT IT TRULY AND CORRECTLY REPRESENTS THE PROPOSED LOCATION AND EXTENT OF THE WORKS TO DIVERT WATER FROM AN UNDERGROUND SOURCE, IN NYE COUNTY, STATE OF NEVADA, BY THE TOWN OF PAHRUMP, NYE COUNTY COMMISSIONERS, FOR QUASI MUNICIPAL PURPOSES. THAT THE PROPOSED POINT OF DIVERSION, THE APPROXIMATE LOCATION AND SIZE OF THE DIVERTED CHANNEL OR OTHER CONDUIT, THE PLACE AND MANNER OF USE, AND THE LOCATION AND NAMES OF ALL OTHER WORKS OR STREAMS WHICH ARE CROSSED BY, OR CONNECTED WITH THE SAID WORKS, ARE FULLY AND CORRECTLY DESIGNATED THEREON

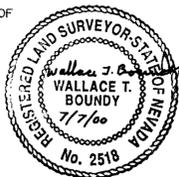


Wallace T. Boundy
 WALLACE T. BOUNDY, PLS #2518
 STATE WATER RIGHTS SURVEYOR #584



SUBSCRIBED AND SWORN TO BEFORE ME, THIS 7th DAY OF July, 2000.
 NOTARY PUBLIC IN AND FOR NYE COUNTY, STATE OF NEVADA.
 MY COMMISSION EXPIRES 2-13-02


Cynthia Wyrick

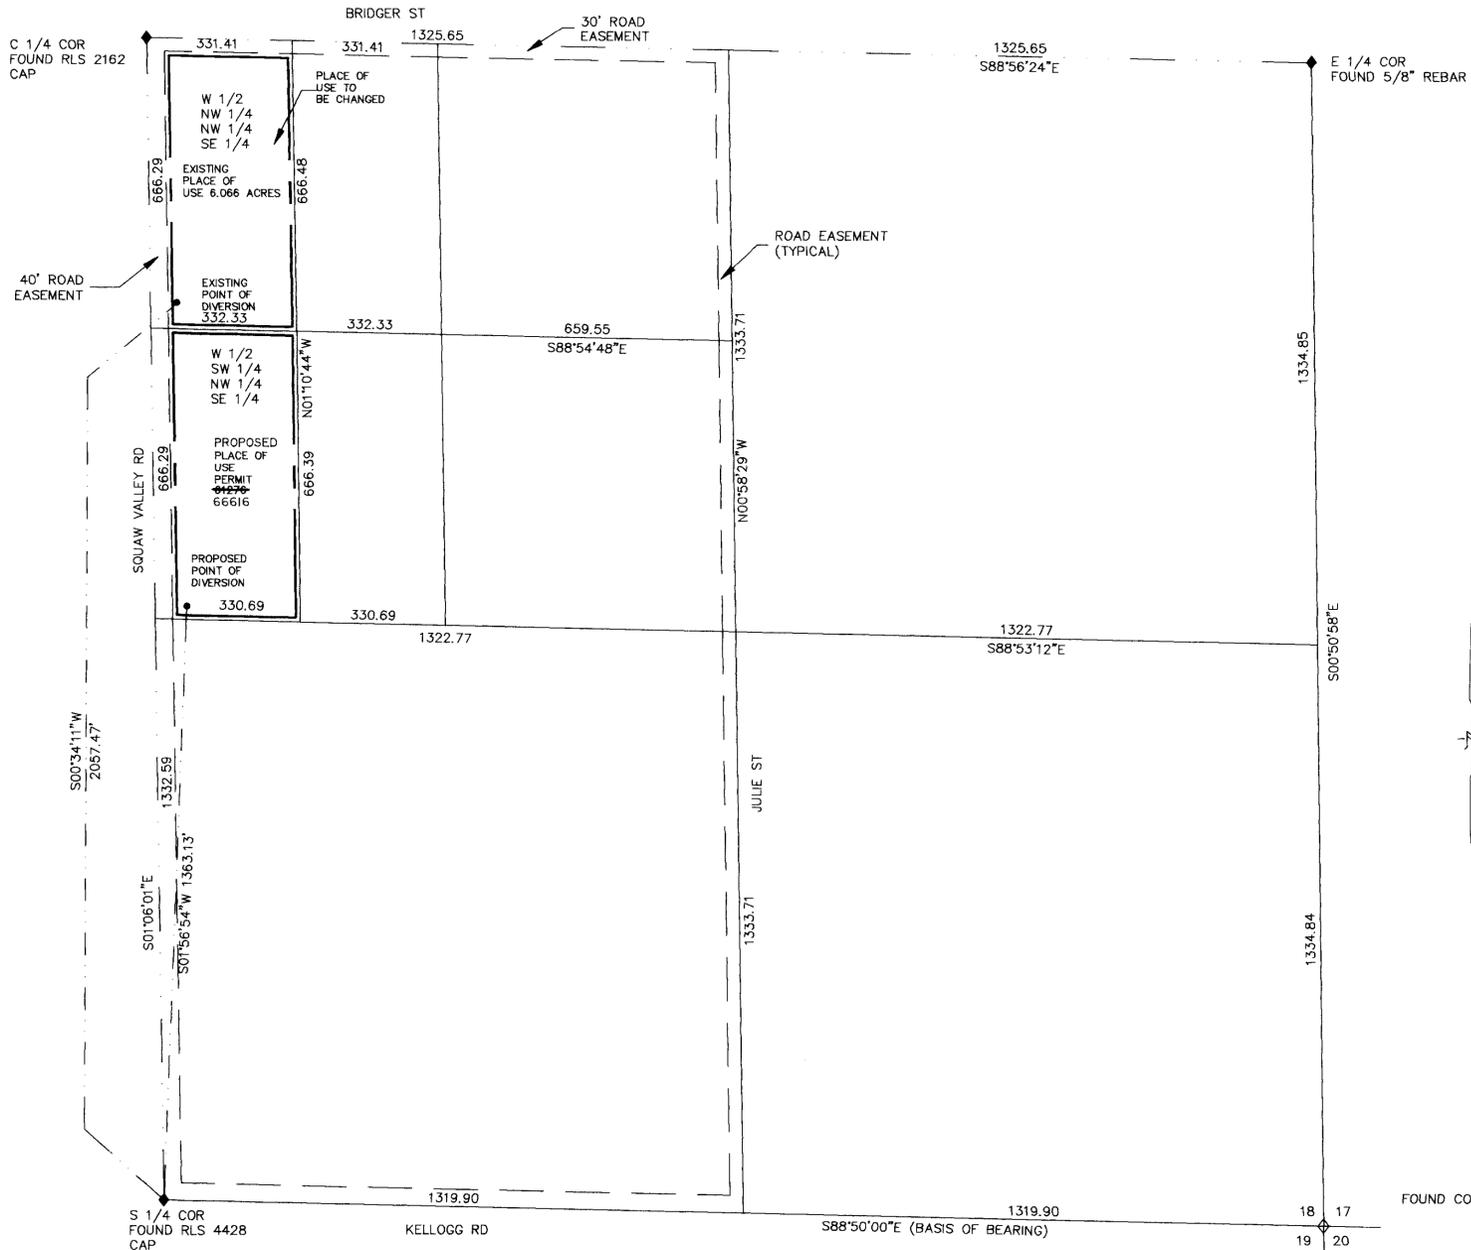

T. 21 S., R. 54 E., MDM
 PAHRUMP VALLEY, NYE COUNTY, NEVADA

BASIS OF BEARING:
 BETWEEN THE S 1/4 COR. AND THE SE CORNER OF SECTION 18 AS SHOWN HEREON AS S88°50'00"E AS PER OFFICIAL NYE COUNTY RECORDS #184859

LEGEND:
 ◆ FOUND SECTION CORNER AS DESCRIBED
 ◇ FOUND 1/4 CORNER AS DESCRIBED
 ● POINT OF DIVERSION
 — PLACE OF USE

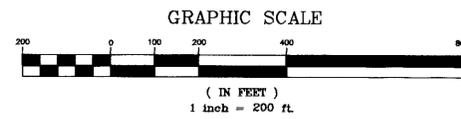

STATE ENGINEER'S USE

APR 22 2005
 APP 72171 changes POW + POV only

FILED
 FEB 11 2005
 STATE ENGINEER'S OFFICE

MAP TO ACCOMPANY APPLICATION TO CHANGE THE POINT OF DIVERSION, MANNER OF USE AND PLACE OF USE OF THE WATER UNDER PERMIT #54852 FOR QUASI MUNICIPAL PURPOSES BY THE TOWN OF PAHRUMP FROM AN UNDERGROUND SOURCE IN COUNTY OF NYE, STATE OF NEVADA