

STATE OF NEVADA
COUNTY OF HUMBOLDT

2181, JOHN H. MILTON III, being first duly sworn, depose and say that this map, consisting of 1 sheet, numbered from 1 to 1, inclusive, has been correctly drawn to the designated scale from field notes of a survey made by me, or under my supervision and direction, between the 9th day of July, 2004 and the 10th day of July, 2004; that it truly and correctly represents the proposed location and extent of the works used to divert water from underground in Humboldt County, Nevada by the QUINN RIVER BAPTIST FELLOWSHIP, INC. for quasi-municipal purposes. That the proposed point of diversion, the approximate location and size of the diverting channel or other conduit, the place and manner of use, and the location and names of all other works or streams which are crossed by, or connected with the said works, are fully and correctly designated thereon.



12-27-04

State Water Right Surveyor No. 573

Subscribed and sworn to before me this 27th day of December, 2004.

Don A. Luchel
NOTARY PUBLIC
My commission expires: May 28th, 2005.




LEGEND

- Indicates the boundary of the proposed place of use.
- ◇ Indicates a found section corner, an iron pipe with a B.L.M. brass cap, unless otherwise noted.
- ◆ Indicates a found 1/4 section corner, an iron pipe with a B.L.M. brass cap, unless otherwise noted.

BASIS OF BEARINGS

Basis of Bearings was taken from the B.L.M. Dependent Resurvey Plat of T.47N., R.38E., M.D.B.&M. dated March 23rd, 1959. The bearing between the N1/4 corner of Section 9, T.47N., R.38E., M.D.B.&M., and the NW corner of said Section 9 is S89°14'W.

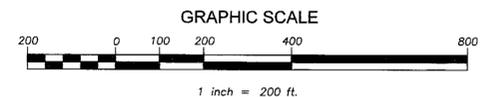

72172 CERTIFICATE NO. 18697 ISSUED 5-23-12

STATE ENGINEER'S USE





STATE ENGINEER'S OFFICE
JAN 28 AM 4:30

MAP TO ACCOMPANY APPLICATION TO
APPROPRIATE WATER
- FOR -
QUASI-MUNICIPAL PURPOSES
- BY THE -
QUINN RIVER BAPTIST FELLOWSHIP, INC.

FROM AN UNDERGROUND SOURCE IN
HUMBOLDT COUNTY, NEVADA



PORTION OF THE NW1/4 OF SECTION 9, T.47N., R.38E., M.D.B. & M.

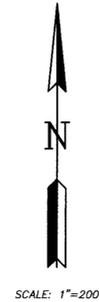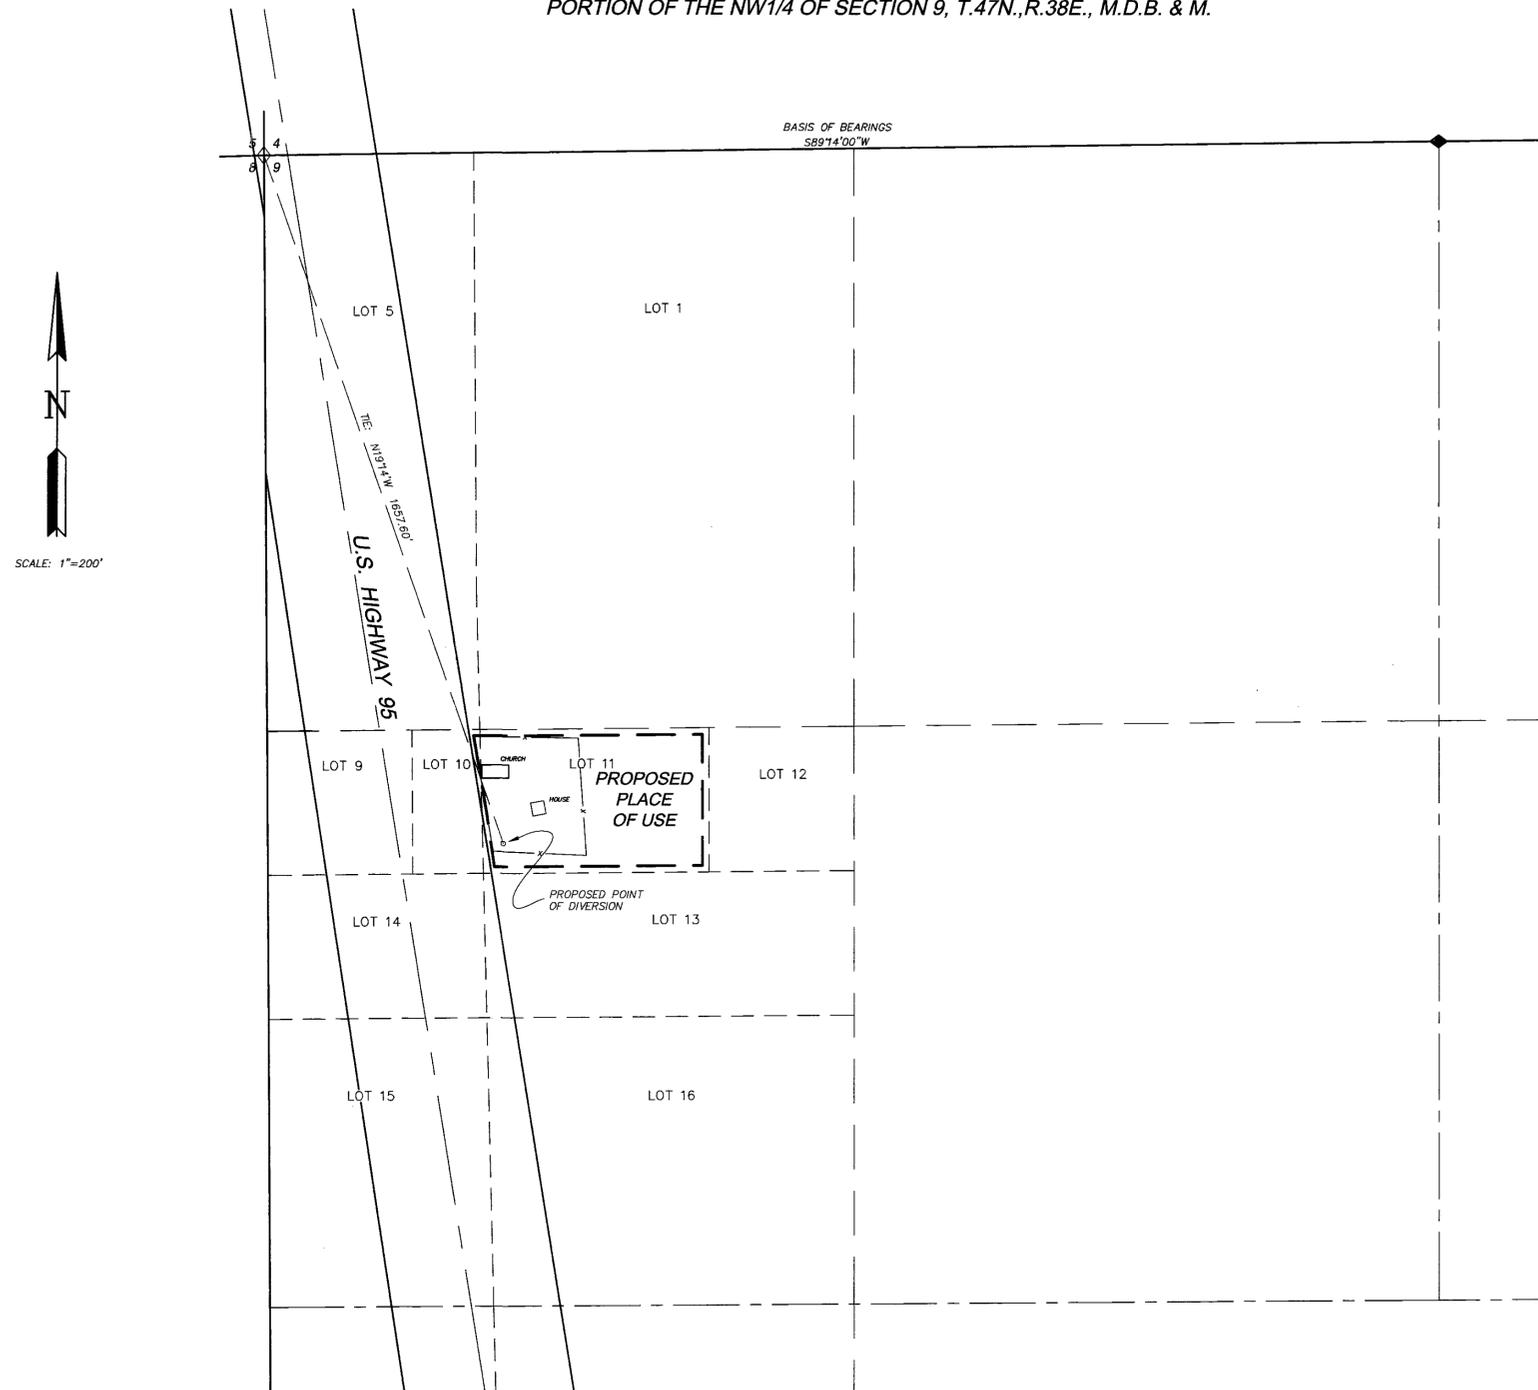

SCALE: 1"=200'

DESERT MOUNTAIN SURVEYING
Land • Water Rights • Boundary
146 West Second Street, Winnemucca, NV 89445
775-623-4414 FAX 775-623-5821 E-MAIL dms@winnemucca.net