

I, JOHN H. MILTON III, being first duly sworn, depose and say that this map, consisting of 1 sheet, numbered from 1 to 1, inclusive, has been correctly drawn to the designated scale from field notes of a survey made by me, or under my supervision and direction, between the 9th day of November, 2004 and the 10th day of November, 2004; that it truly and correctly represents the proposed location and extent of the works used to divert water from underground in Lander County, Nevada by ROBERT J. and DONNA A. SOSSA for irrigation purposes. That the proposed point of diversion, the approximate location and size of the diverting channel or other conduit, the place and manner of use, and the location and names of all other works or streams which are crossed by, or connected with the said works, are fully and correctly designated thereon.




2-2-05


State Water Right Surveyor No. 573

Subscribed and sworn to before me this 2nd day of February, 2005


Doris A. Twichell
DORIS A. TWICHELL, Notary Public in and for Humboldt County, State of Nevada
My commission expires: May 28, 2005

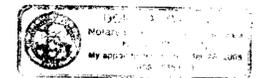

PORTION OF THE S1/2 OF SECTION 8, T.18N., R.42E., M.D.B.&M.
LANDER COUNTY, NEVADA

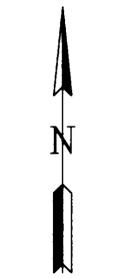

SCALE: 1" = 400'


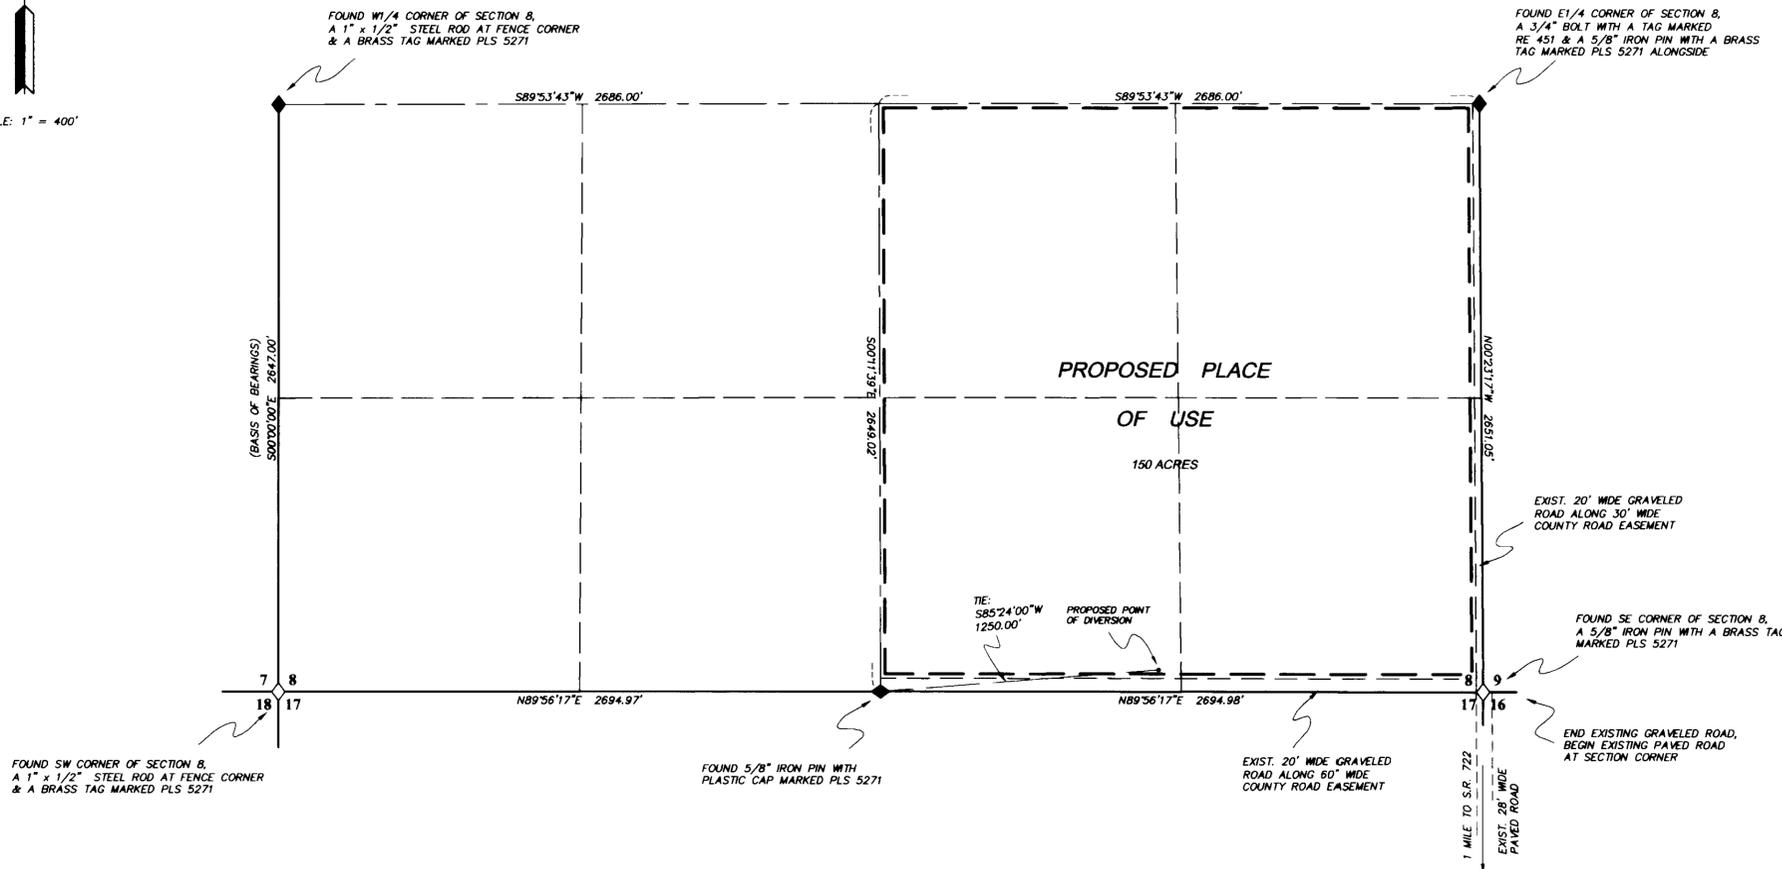


LEGEND

- Indicates the boundary of the proposed place of use.
- ◇ Indicates a found section corner, as noted.
- ◆ Indicates a found 1/4 section corner, as noted.

BASIS OF BEARINGS

The Basis of Bearings was taken from 'Final Map Division Into Large Parcels Prepared For William C. Knudtsen', which was recorded on September 2, 1993 as Map File Number 185611 in the office of the Lander County Recorder.

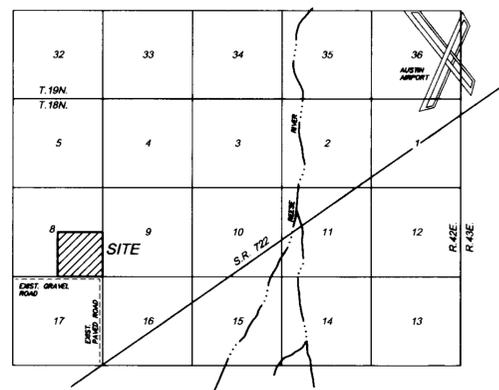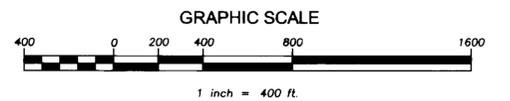

VICINITY MAP
SCALE: 1" = 1 MILE

DESERT MOUNTAIN SURVEYING
Land • Water Rights • Boundary
146 West Second Street, Winnemucca, NV 89445
775-623-4414 FAX: 775-623-6821 E-MAIL: dms@winnemucca.net

STATE ENGINEER'S USE

FILED
FEB 14 2005
LANDER COUNTY, NEVADA

2005 FEB 14 10:53 AM
RECORDED

MAP TO ACCOMPANY
APPLICATION TO APPROPRIATE WATER
- FOR -
IRRIGATION USE
- BY -
ROBERT J. and DONNA A. SOSSA
FROM AN UNDERGROUND SOURCE IN
LANDER COUNTY, NEVADA