


NW 1/4 OF SECTION 4, T.20 S., R.53E., M.D.M. NYE COUNTY, NEVADA

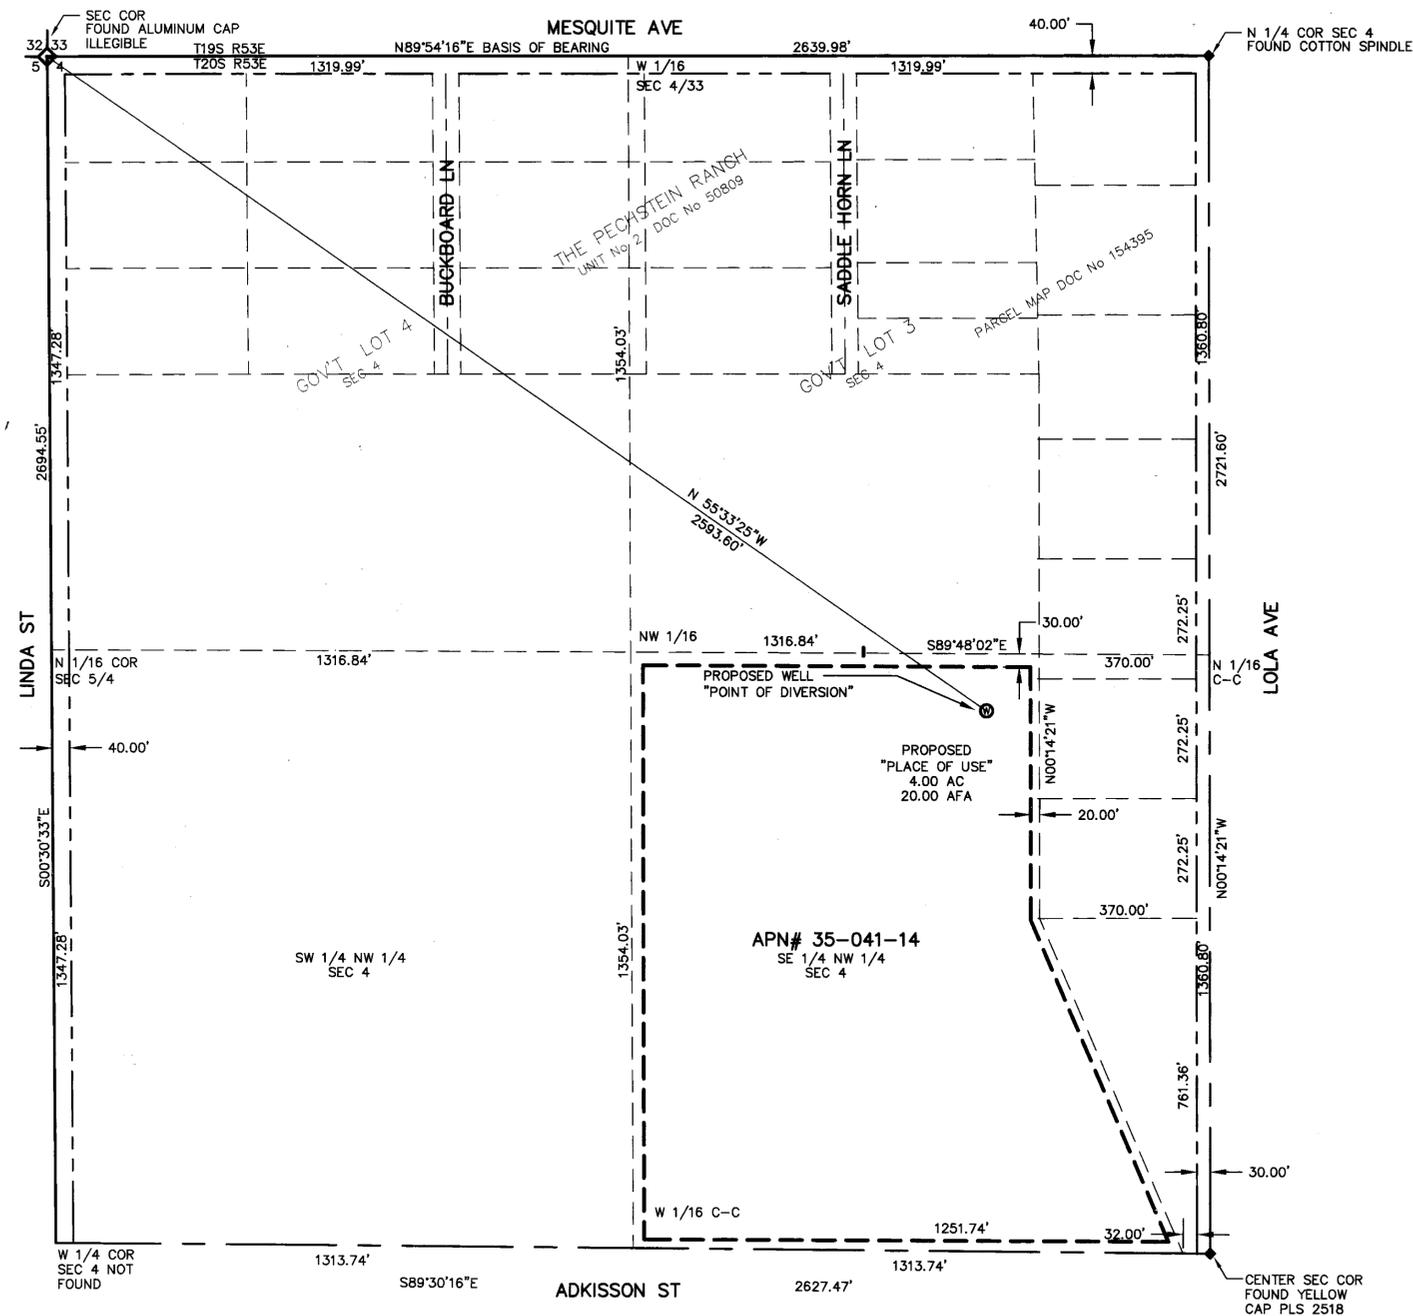

SURVEYOR'S CERTIFICATE:

STATE OF NEVADA }
 COUNTY OF NYE } SS

I, DAVID A. RICHARDS, BEING FIRST DULY SWORN, DEPOSE AND SAY THAT THIS MAP, CONSISTING OF 1 SHEET, NUMBERED SHEET 1 OF 1, HAS BEEN CORRECTLY DRAWN TO THE DESIGNATED SCALE FROM FIELD NOTES OF A SURVEY MADE BY ME, OR UNDER MY SUPERVISION AND DIRECTION, BETWEEN THE 25TH OF JANUARY, 2005 AND THE 27TH OF JANUARY, 2005; THAT IT TRULY AND CORRECTLY REPRESENTS THE PROPOSED LOCATION AND EXTENT OF THE WORKS USE TO DIVERT WATER FROM UNDERGROUND, IN THE COUNTY OF NYE, STATE OF NEVADA, BY SOMJIT CANADA, TRUSTEE ET AL (SEE NAME OF APPLICANTS BELOW), FOR IRRIGATION AND DOMESTIC USE PURPOSES, THAT THE PROPOSED POINT OF DIVERSION, THE APPROXIMATE LOCATION AND SIZE OF THE DIVERTING CHANNEL OR OTHER WORKS OR STREAMS WHICH ARE CROSSED BY, OR CONNECTED WITH THE SAID WORKS, ARE FULLY AND CORRECTLY DESIGNATED THEREON.

David A. Richards Feb 4, 2005
 DAVID A. RICHARDS, NEVADA PLS 10026
 WATER RIGHT SURVEYOR No. 1068

SUBSCRIBED AND SWORN TO BEFORE ME
 THIS 4th DAY OF February, 2005
Kelli Hartwick
 NOTARY PUBLIC IN AND FOR Nye County, Nevada
 MY COMMISSION EXPIRES December 10, 2007



REFERENCE


1. PECHSTEIN RANCH UNIT No 2 SUBDIVISION MAP FILE #50809 DATED: 11/21/75
2. PARCEL MAP FILE #154395 DATED: 01/14/86

BASIS OF BEARING

N89°54'16"W BEING THE NORTH LINE OF N.W. 1/4 OF SECTION 4, T. 20 S., R. 53 E. M.D.M. NYE COUNTY, NEVADA AS PER THE PECHSTEIN RANCH UNIT No 2 SUBDIVISION MAP DOC. No. 50809 NYE COUNTY OFFICIAL RECORDS, NYE COUNTY, NEVADA.

NAME OF APPLICANTS (VESTING)

SOMJIT CANADA, TRUSTEE OF THE 1994 SOMJIT CANADA REVOCABLE TRUST, AS TO AN UNDIVIDED 1/3 INTEREST;
 JATUPRON N. MORINO, TRUSTEE OF THE 2004 JATUPRON N. MORINO LIVING TRUST, AS TO AN UNDIVIDED 1/3 INTEREST;
 AND DOUGLAS R. BOYCE AND SUMALEE BOYCE, TRUSTEE OF THE BOYCE FAMILY TRUST, AND NIMIT T. BOYCE, A MARRIED MAN AS HIS SOLE AND SEPERATE PROPERTY, AS TO AN UNDIVIDED 1/3 INTEREST.

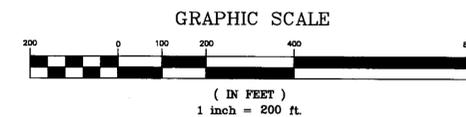

CIVIL WISE SERVICES
 1240 E STATE ST STE 101, PAHRUMP, NEV. 89048 (775) 751-1413

POU MAP IN SUPPORT OF
 APPLICATION TO CHANGE P.O.D., &
 P.O.U., FOR IRR. AND DOM. PURPOSES
 IN NYE COUNTY, NEVADA

PREPARED FOR
 SOMJIT CANADA, TRUSTEE ET AL. (See above)

SCALE: 1" = 200'	SHEET 1 OF 1	JOB NUMBER: 1004-28
---------------------	-----------------	------------------------

STATE ENGINEER USE: 72198

FILED
 FEB 07 2005
 STATE ENGINEER'S OFFICE

MAP TO ACCOMPANY APPLICATION TO
 CHANGE THE POINT OF DIVERSION,
 & PLACE OF USE,
 UNDER PERMIT #61115, FOR IRRIGATION
 AND DOMESTIC USE PURPOSES BY
 SOMJIT CANADA, ETAL (SEE ABOVE)
 FROM "UNDERGROUND"
 IN NYE COUNTY, NEVADA