



MAP TO ACCOMPANY APPLICATION TO CHANGE POINT OF DIVERSION
OF A PORTION OF PERMIT 66489

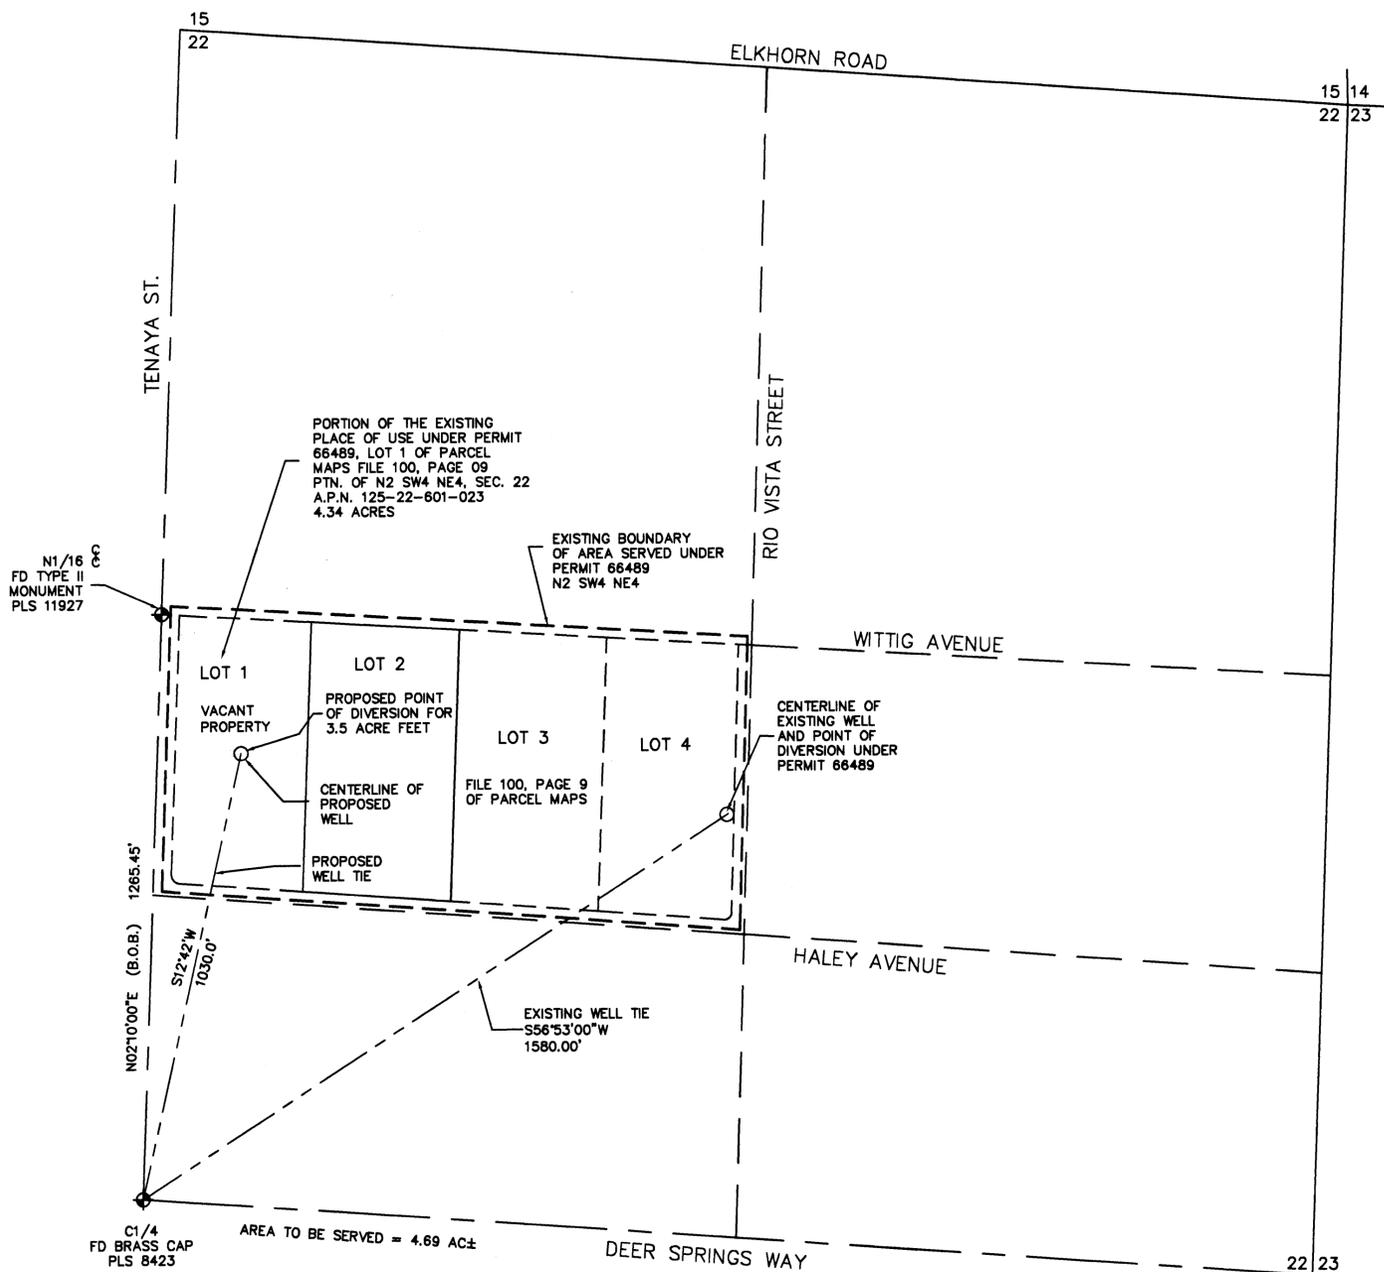


I, ROBERT FULSTONE, BEING FIRST DULY SWORN DEPOSE AND SAY THAT THIS MAP CONSISTING OF ONE SHEET HAS BEEN CORRECTLY DRAWN TO THE DESIGNATED SCALE FROM THE FIELD NOTES OF THE SURVEY MADE UNDER MY SUPERVISION AND DIRECTION ON 11/17/2004 AND THAT IS TRULY AND CORRECTLY REPRESENTS THE PROPOSED LOCATION AND EXTENT OF THE WORKS USED TO DIVERT WATER FROM AN UNDERGROUND SOURCE IN THE LAS VEGAS VALLEY BASIN BY JACK TULS, JR. FOR QUASI-MUNICIPAL USE, THAT THE PROPOSED POINT OF DIVERSION, THE APPROXIMATE LOCATION AND SIZE OF THE DIVERTING CHANNEL OR OTHER CONDUIT, THE PLACE AND MANNER OF USE AND THE LOCATION AND USE OF ALL OTHER STREAMS, WHICH ARE CROSSED OR CONNECTED WITH THE SAID WORKS ARE FULLY AND CORRECTLY DESIGNATED THEREON.

Robert Fulstone
ROBERT FULSTONE
STATE WATER RIGHTS SURVEYOR
NEVADA CERTIFICATE NO. 639

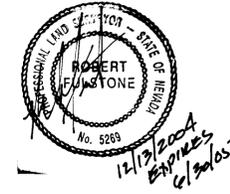

ACKNOWLEDGMENT

STATE OF NEVADA
COUNTY OF CLARK
THIS INSTRUMENT WAS ACKNOWLEDGED BEFORE ME ON 12/18/2004
BY ROBERT FULSTONE

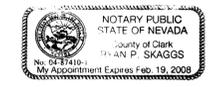

Ryan P. Skaggs
RYAN P. SKAGGS
NOTARY PUBLIC IN AND FOR SAID COUNTY AND STATE
MY COMMISSION EXPIRES ON FEB. 19, 2008


LEGEND

- B.O.B. BASIS OF BEARINGS
- ⊕ MONUMENTS FOUND AS SHOWN

BASIS OF BEARINGS


N02°10'00"E BEING THE WEST LINE OF THE NE1/4 OF SECTION 22, T19S, R60E, MDM PER FILE 85, PAGE 38 OF SURVEYS.

PROPOSED PLACE OF USE.
PORTION OF THE NORTHEAST QUARTER (NE 1/4) OF SECTION 22, TOWNSHIP 19 SOUTH, RANGE 60 EAST, M.D.M.

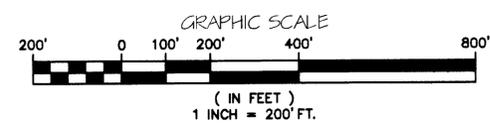

DRAWN BY: MONARCH DESIGN	FULSTONE ENTERPRISES
DATE: 12/3/2004	940 S. MARTIN LUTHER KING BOULEVARD
DWG #: PP4-04	LAS VEGAS, NV 89109
FILE NAME: FB1-3825	PHONE (702) 382-8141 FAX (702) 382-3103
SCALE: 1" = 200'	EMAIL: fel@wizard.com

STATE ENGINEER'S USE

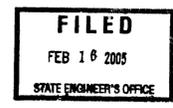

MAP TO ACCOMPANY APPLICATION TO CHANGE POINT OF DIVERSION OF A PORTION OF PERMIT 66489

FOR: JACK TULS, JR.

PURPOSE: QUASI-MUNICIPAL
FROM: AN UNDERGROUND SOURCE IN CLARK COUNTY, NEVADA



77688 72230