



NORTH 1/2 SECTION 6 TOWNSHIP 17 NORTH RANGE 25 EAST

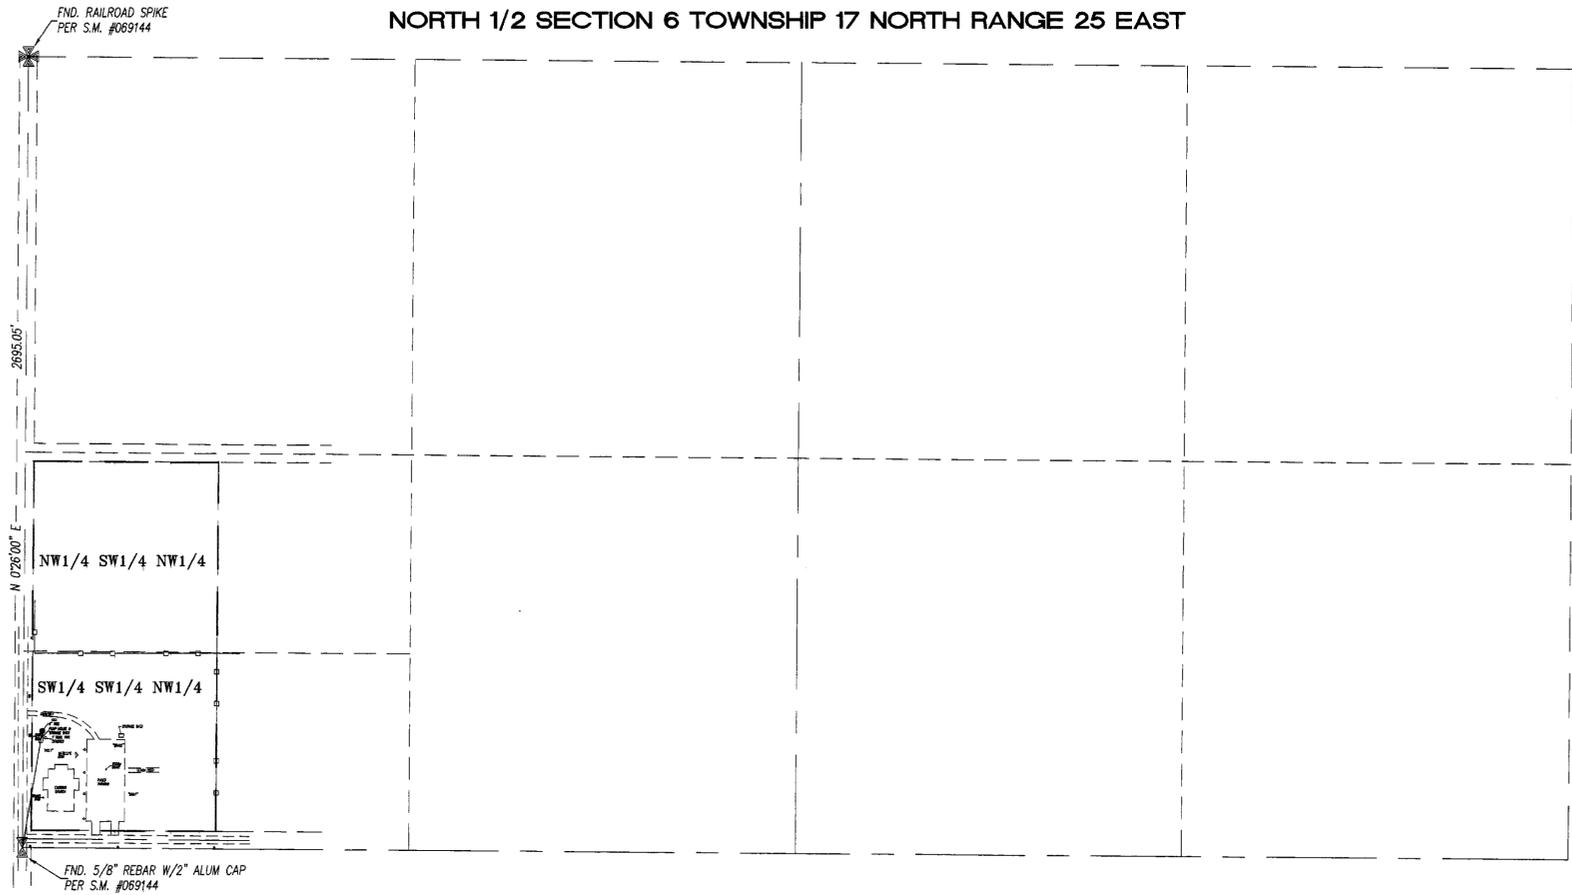

STATE OF NEVADA }
COUNTY OF LYON } SS

I, Rick P. Christian, being first duly sworn, do depose and say that this map has been correctly drawn to the designated scale from field notes of a survey made under my direction on December 23, 2005, that it truly and correctly represents the extent and location of proposed works to appropriate the waters of the State of Nevada for Commercial purposes by Church of Jesus Christ Latter Day Saints from an underground source in Lyon County.

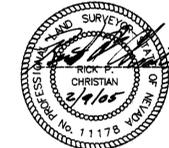

Rick P. Christian, Water right surveyor no. 993

EXPIRES: 12/31/06

Subscribed and sworn to before me this 9 day

of February 2005.


[Signature]
NOTARY PUBLIC



BASIS OF BEARINGS

THE BEARINGS ON THIS MAP ARE BASED ON THE WEST LINE OF THE NORTHWEST QUARTER OF SECTION 6, T.17,N.,R.25,E. M.D.M. AS SHOWN ON FINAL MAP FILE FOR RECORD IN FILE No. 72042, LYON COUNTY RECORDS. THAT BEARING IS N 0°26'00" E.

SOUTHWEST 1/4 NORTHWEST 1/4 SECTION 6
TOWNSHIP 17 NORTH RANGE 25 EAST

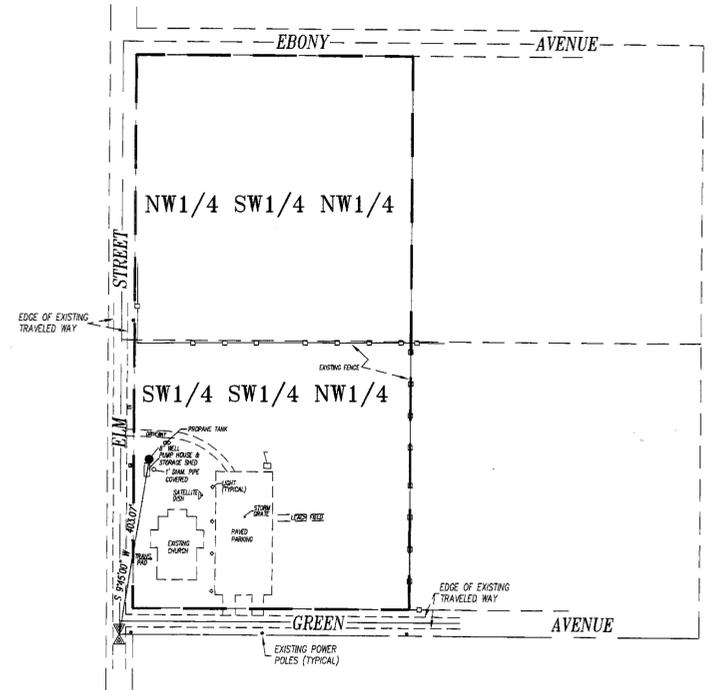


72236 CERTIFICATE NO. 17240 ISSUED 4-7-09

LEGEND

- SECTION CORNER
- QUARTER CORNER
- PROPOSED POINT OF DIVERSION
- PROPOSED PLACE OF USE



Denson Surveying
a professional corporation
SURVEYING & MAPPING
Yerington, Nevada
(775) 463-3611

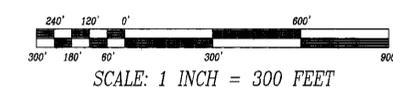

JOB # 04115WR

STATE ENGINEER'S USE

MAP TO ACCOMPANY APPLICATION TO APPROPRIATE THE WATERS OF THE STATE OF NEVADA OF UNDERGROUND WATERS FOR COMMERCIAL PURPOSES BY

CHURCH OF JESUS CHRIST OF LATTER DAY SAINTS

IN LYON COUNTY, NEVADA

72236