

NE 1/4 SECTION 36, T. 19S., R. 52E.,
M.D.M. NYE COUNTY, NEVADA

SURVEYOR'S CERTIFICATE:

STATE OF NEVADA }
COUNTY OF NYE } SS

I, DAVID A. RICHARDS, BEING FIRST DULY SWORN, DEPOSE AND SAY THAT THIS MAP, CONSISTING OF 1 SHEET, NUMBERED SHEET 1 OF 1, HAS BEEN CORRECTLY DRAWN TO THE DESIGNATED SCALE FROM FIELD NOTES OF A SURVEY MADE BY ME, OR UNDER MY SUPERVISION AND DIRECTION, BETWEEN THE 13th OF DECEMBER, 2004 AND THE 17th OF DECEMBER, 2004; THAT IT TRULY AND CORRECTLY REPRESENTS THE PROPOSED LOCATION AND EXTENT OF THE WORKS USED TO DIVERT WATER FROM UNDERGROUND, IN THE COUNTY OF NYE, STATE OF NEVADA, BY DARREL FULLERTON FOR COMMERCIAL AND DOMESTIC USE PURPOSES. THAT THE EXISTING POINT OF DIVERSION, THE APPROXIMATE LOCATION AND SIZE OF THE DIVERTING CHANNEL OR OTHER WORKS OR STREAMS WHICH ARE CROSSED BY, OR CONNECTED WITH THE SAID WORKS, ARE FULLY AND CORRECTLY DESIGNATED THEREON.

David A. Richards
DAVID A. RICHARDS, NEVADA PLS 10026
WATER RIGHT SURVEYOR No. 1068

SUBSCRIBED AND SWORN TO BEFORE ME
THIS 24th DAY OF March, 2005.
Kelli Hartwick
NOTARY PUBLIC IN AND FOR Nye County, Nevada
MY COMMISSION EXPIRES December 10, 2007.





REFERENCE

- "BELLVISTA" SUBDIVISION UNIT #2 FILE #47033 DATED: 02/25/75

BASIS OF BEARING

N02°48'00"W BEING THE BEARING OF THE EAST LINE OF THE NE 1/4 OF SEC. 36, T.19 S., R.52 E. OF BELL VISTA SUBDIVISION, No. 47033 DATED 03/25/1975, IN THE OFFICE OF THE RECORDER, NYE COUNTY, NEVADA.

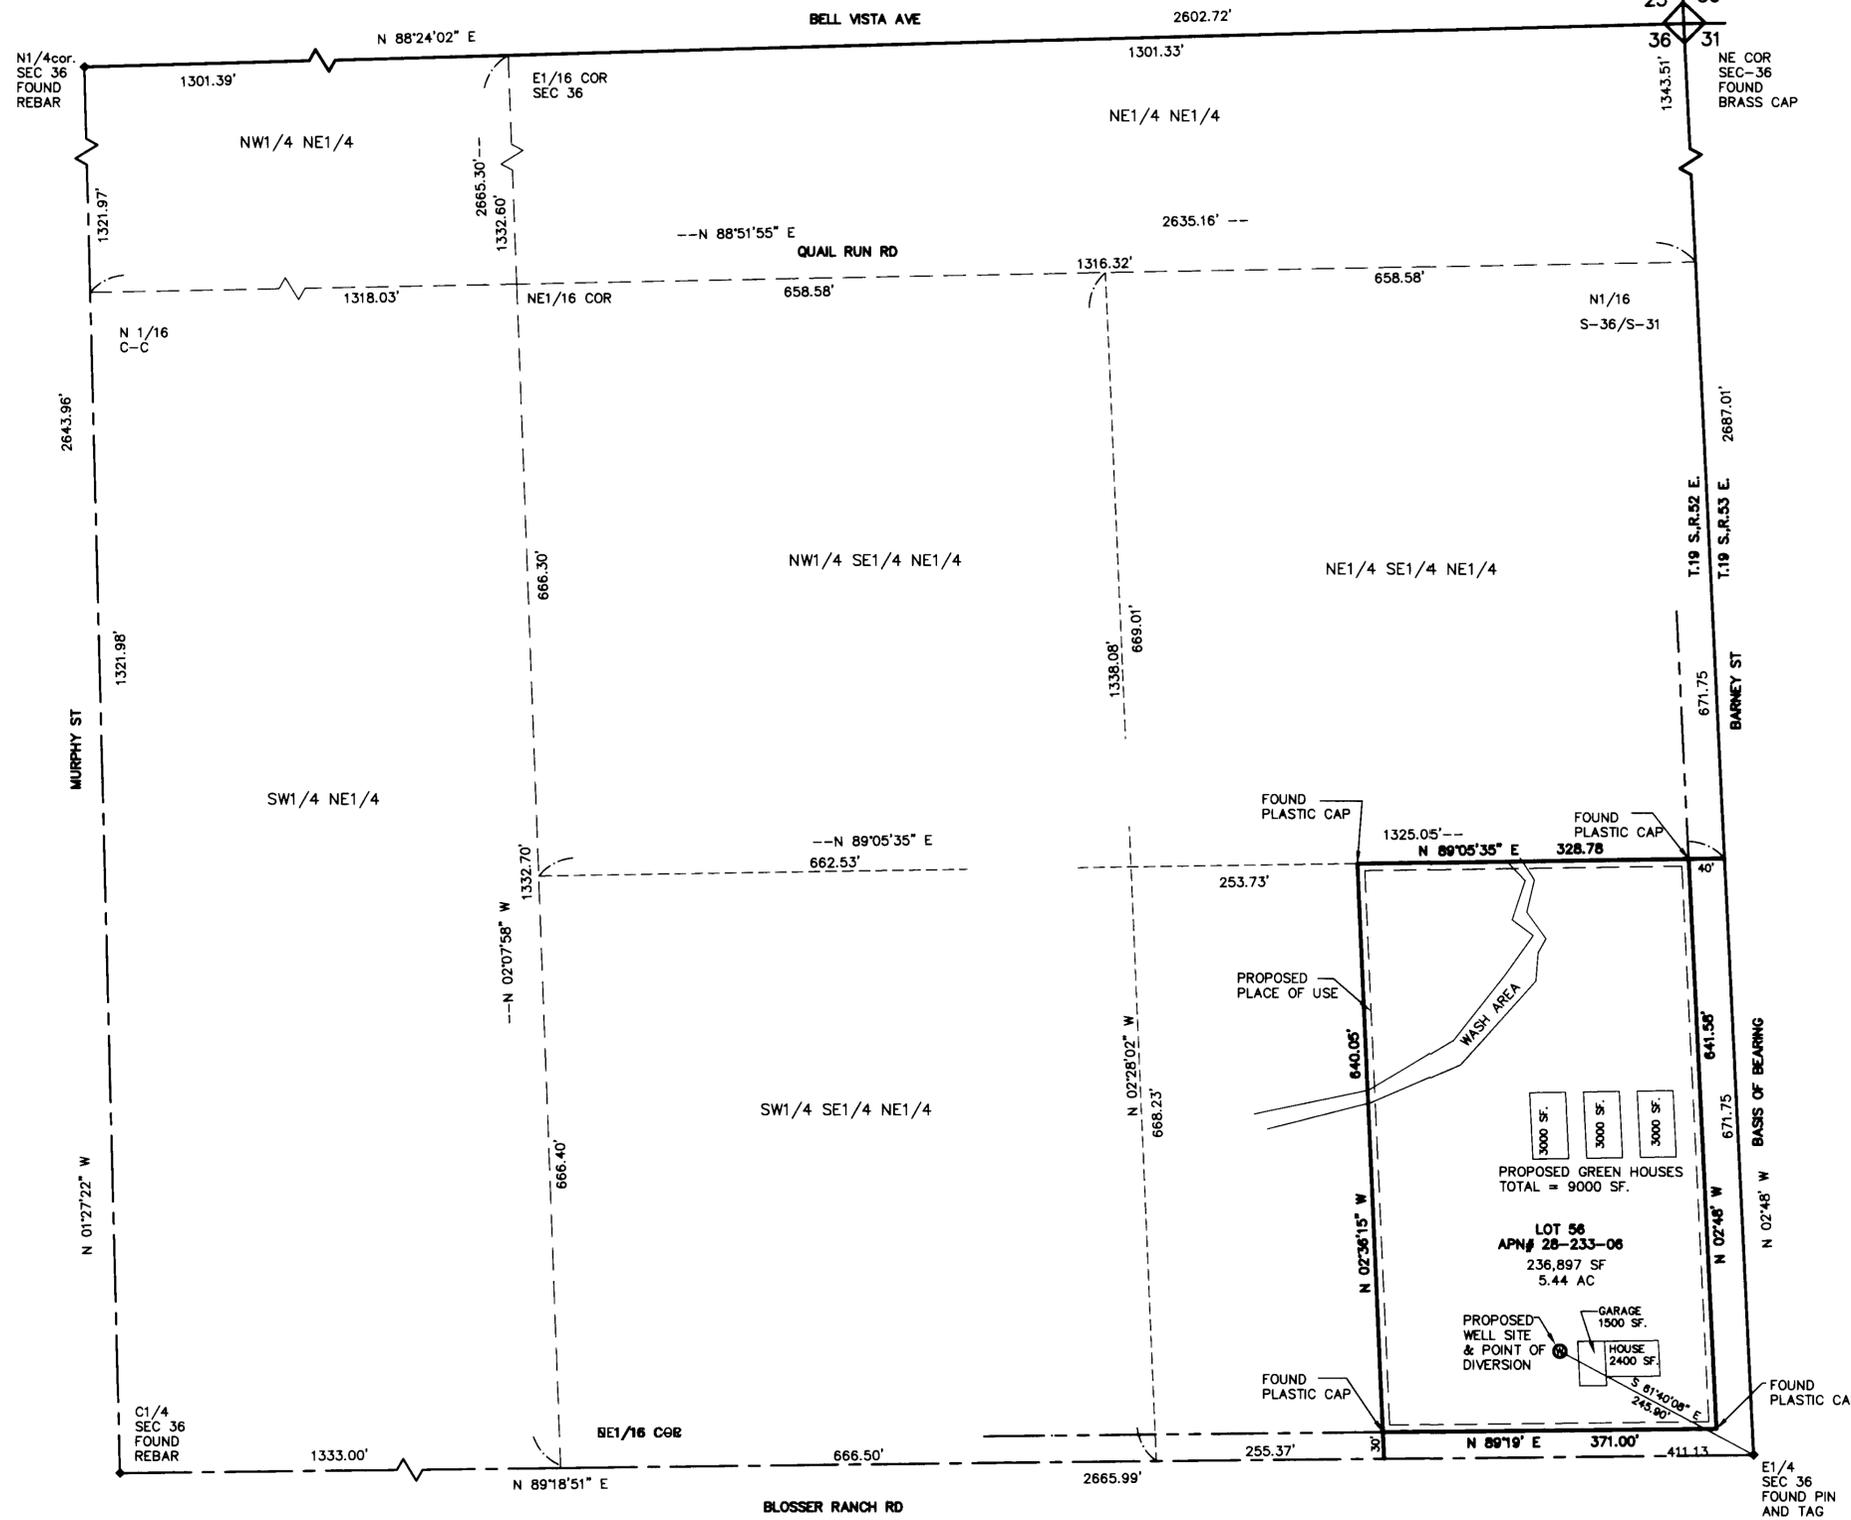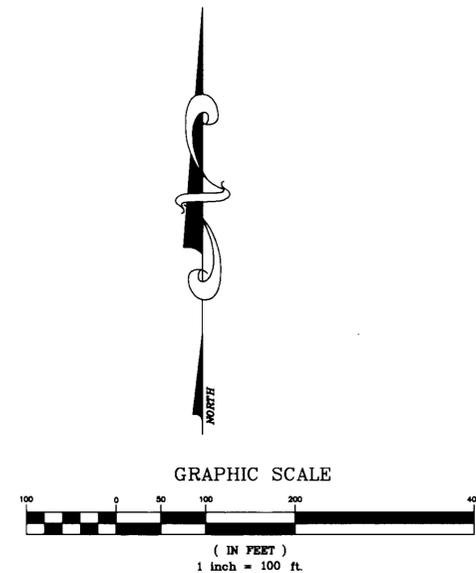

CIVIL WISE SERVICES
1191 W. BETTY AVE., PAHRUMP, NEV. 89060 (775) 751-1413

PLACE OF USE MAP
APPLICATION TO APPROPRIATE WATER FOR DOMESTIC AND COMMERCIAL USE NYE COUNTY, NEVADA

PREPARED FOR:
DARREL FULLERTON

SCALE: 1" = 100'	SHEET 1 OF 1	JOB NUMBER: 904-31
---------------------	-----------------	-----------------------

STATE ENGINEER'S USE:

FILED
MAR 30 2005
STATE ENGINEER'S OFFICE

APPLICATION NO. 72237

MAP TO ACCOMPANY APPLICATION TO APPROPRIATE WATER FOR COMMERCIAL AND DOMESTIC USE BY DARREL FULLERTON FROM "UNDERGROUND" IN NYE COUNTY, NEVADA