

NORTHEAST QUATER ( NE 1/4 ) SECTION 34, T. 19 S., R. 53 E.,  
M.D.B.&M., NYE COUNTY, NEVADA

SURVEYOR'S CERTIFICATE:

STATE OF NEVADA }  
COUNTY OF NYE } SS


I, DAVID A. RICHARDS, BEING FIRST DULY SWORN, DEPOSE AND SAY THAT THIS MAP, CONSISTING OF 1 SHEET, NUMBERED SHEET 1 OF 1, HAS BEEN CORRECTLY DRAWN TO THE DESIGNATED SCALE FROM FIELD NOTES OF A SURVEY MADE BY ME, OR UNDER MY SUPERVISION AND DIRECTION, BETWEEN THE 24th OF JANUARY, 2004 AND THE 1st OF FEBRUARY, 2005; THAT IT TRULY AND CORRECTLY REPRESENTS THE PROPOSED LOCATION AND EXTENT OF THE WORKS USED TO DIVERT WATER FROM UNDERGROUND, IN THE COUNTY OF NYE, STATE OF NEVADA, BY JAMES M. PORTER AND MYRNA DOROTHEA PORTER FOR COMMERCIAL USE PURPOSES. THAT THE PROPOSED POINT OF DIVERSION, THE APPROXIMATE LOCATION AND SIZE OF THE DIVERTING CHANNEL OR OTHER WORKS OR STREAMS WHICH ARE CROSSED BY, OR CONNECTED WITH THE SAID WORKS, ARE FULLY AND CORRECTLY DESIGNATED THEREON.

*David A. Richards* MARCH 25, 2005  
DAVID A. RICHARDS, NEVADA PLS 10026  
WATER RIGHT SURVEYOR No. 1068

SUBSCRIBED AND SWORN TO BEFORE ME

THIS 25<sup>th</sup> DAY OF March, 2005.

*Gelli Hartwig*  
NOTARY PUBLIC IN AND FOR Nye County, Nevada  
MY COMMISSION EXPIRES December 10, 2007.


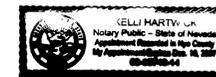


REFERENCE

1. RECORD OF SURVEY FILE #20689 DATED: 11/10/1970

BASIS OF BEARING

N00°13'12" E BEING THE BEARING OF THE WEST LINE OF THE NE 1/4 OF SEC. 34, T. 19 S., R. 53 E., M.D.B.& M. AS SHOWN ON PARCEL MAP FILE No. 20689 DATED 11/10/70, IN THE OFFICE OF THE COUNTY RECORDER, NYE COUNTY, NEVADA.

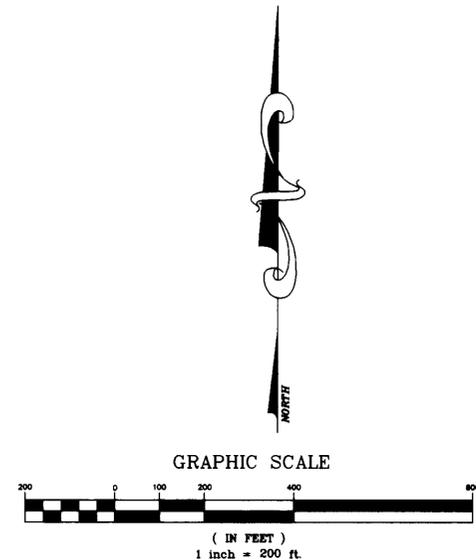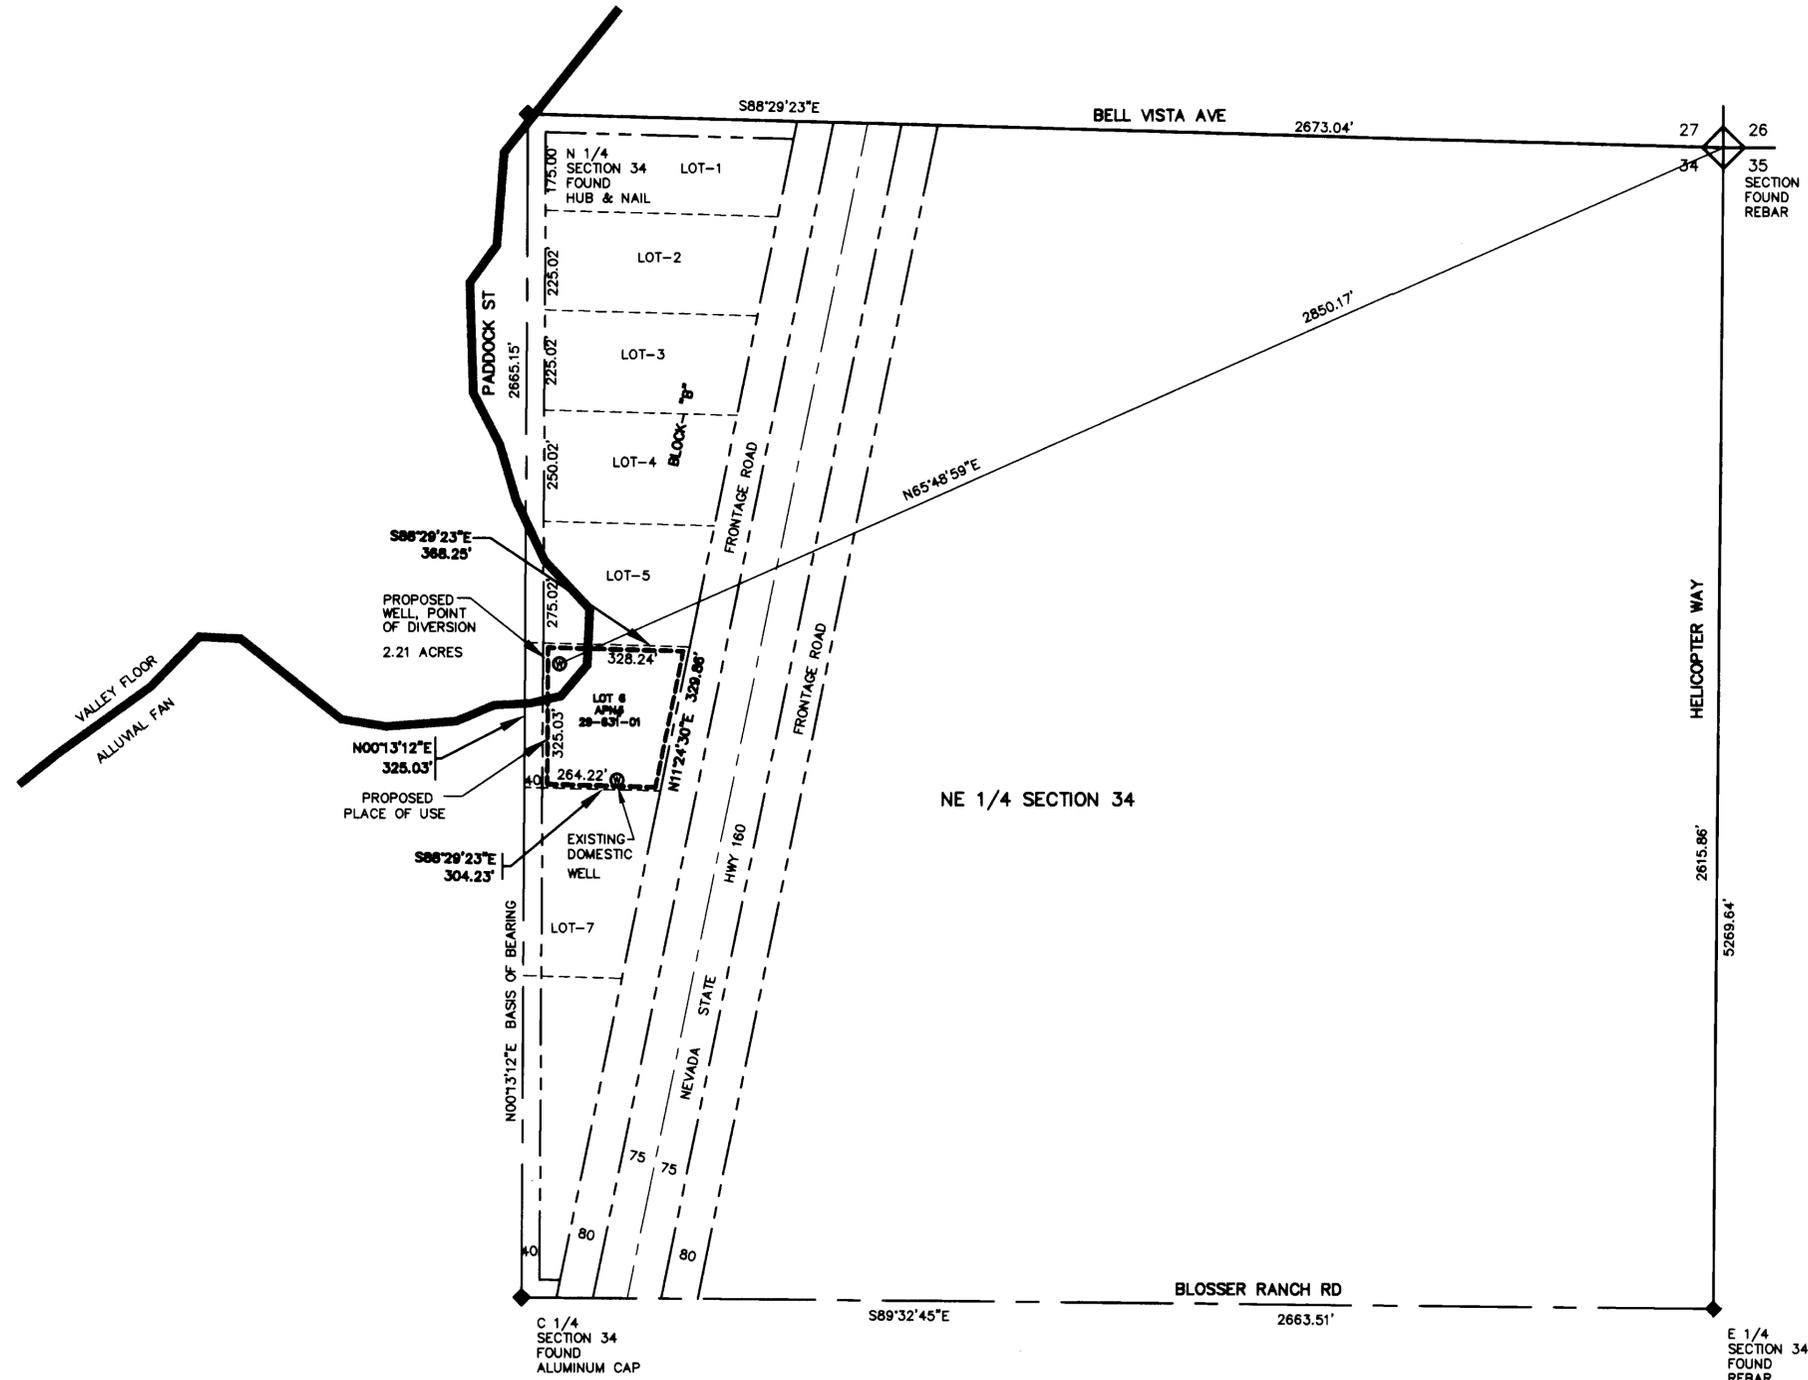

**CIVILWISE SERVICES LLC**  
1240 E STATE ST. STE 101, PAHRUMP, NV. 89048 (775)751-1413

**POU MAP IN SUPPORT OF**  
APPLICATION TO APPROPRIATE WATER  
FOR COMMERCIAL USE  
IN NYE COUNTY, NEVADA

CUSTOMER  
**JAMES M. PORTER AND MYRNA DOROTHEA PORTER**

SCALE: 1"=200'	SHEET 1 OF 1	JOB NUMBER: 1204-29A
-------------------	-----------------	-------------------------

**STATE ENGINEER'S USE:**

MAP NO. 2005

**APPLICATION NO. 72247**  
MAP TO ACCOMPANY APPLICATION TO  
APPROPRIATE WATER  
FOR COMMERCIAL USE  
BY JAMES M. PORTER AND MYRNA  
DOROTHEA PORTER  
FROM "UNDERGROUND"  
IN NYE COUNTY, NEVADA