

NE 1/4 OF SECTION 31, T. 21 S., R. 54 E., M.D.M., NYE COUNTY, NEVADA

SURVEYOR'S CERTIFICATE:

STATE OF NEVADA }
 COUNTY OF NYE } SS

I, DAVID A. RICHARDS, BEING FIRST DULY SWORN, DEPOSE AND SAY THAT THIS MAP, CONSISTING OF 2 SHEET, NUMBERED SHEET 2 OF 2, HAS BEEN CORRECTLY DRAWN TO THE DESIGNATED SCALE FROM FIELD NOTES OF A SURVEY MADE BY ME, OR UNDER MY SUPERVISION AND DIRECTION, BETWEEN THE 15th OF DECEMBER, 2004 AND THE 20th OF JANUARY, 2005 THAT IT TRULY AND CORRECTLY REPRESENTS THE PROPOSED LOCATION AND EXTENT OF THE WORKS USED TO DIVERT WATER FROM UNDERGROUND, IN THE COUNTY OF NYE, STATE OF NEVADA, BY J. MICHAEL GRIFFEN, INC., A NEVADA CORPORATION, FOR IRRIGATION AND DOMESTIC USE PURPOSES. THAT THE EXISTING POINT OF DIVERSION, THE APPROXIMATE LOCATION AND SIZE OF THE DIVERTING CHANNEL OR OTHER WORKS OR STREAMS WHICH ARE CROSSED BY, OR CONNECTED WITH THE SAID WORKS, ARE FULLY AND CORRECTLY DESIGNATED THEREON.

David A. Richards Feb 11, 2005
 DAVID A. RICHARDS, NEVADA PLS 10028



THIS 11th DAY OF FEBRUARY, 2005
Joan Renee Cavalla
 ROTARY PUBLIC IN AND FOR NYE CO., NV.
 MY COMMISSION EXPIRES JUNE 26, 2008.




REFERENCE

1. CAL-VISTA SUBDIVISION FILE #17521 DATED: 02/01/80

BASIS OF BEARING


S00°05'51"W BEING THE BEARING OF THE WEST LINE OF THE SE 1/4 OF SEC. 31 T.21S., R.54E., M.D.M. OF CAL-VISTA SUBDIVISION FILE NO. 17521 DATED 02/01/80, IN THE OFFICE OF THE COUNTY RECORDER, NYE COUNTY, NEVADA.

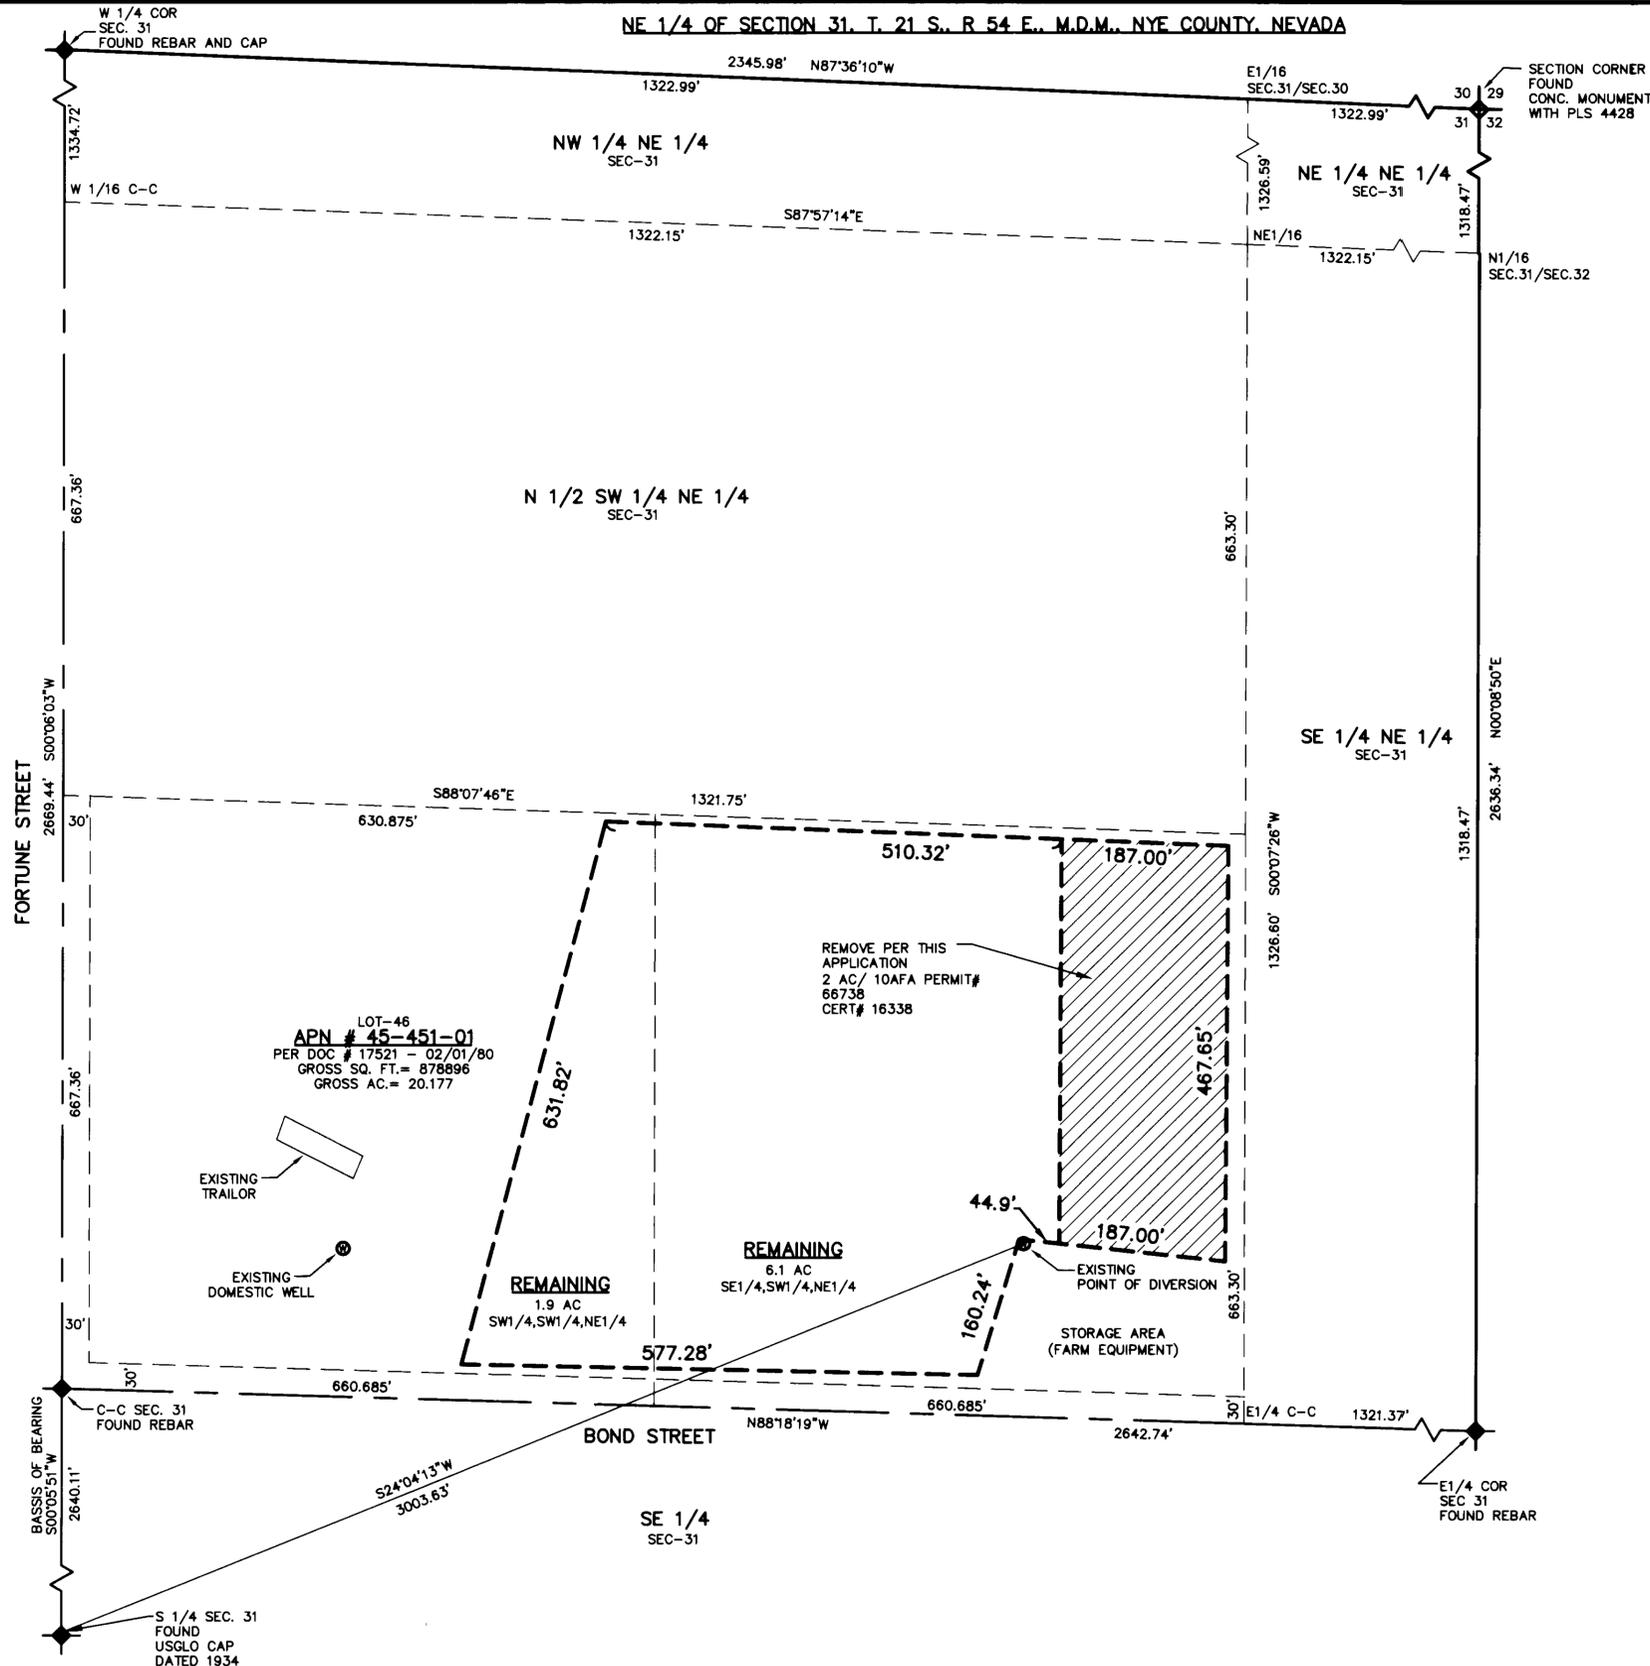

FORTUNE STREET

BOND STREET

BASIS OF BEARING

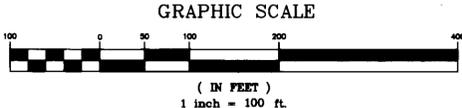

CIVILWISE SERVICES LLC
 1240 E STATE ST. STE 101, PAHRUMP, NV. 89048 (775)751-1413

P.O.U. MAP IN SUPPORT OF
 APPLICATION TO CHANGE POD &
 POU, FOR IRRIGATION AND DOMESTIC USE
 NYE COUNTY, NEVADA

PREPARED FOR:
J. MICHAEL GRIFFEN, INC., A NEVADA CORP.

SCALE: 1" = 100'
 SHEET: 2 OF 2
 JOB NUMBER: 1104-6

STATE ENGINEER'S USE 72248


3-4-05 Applicant name should be J. Michael Griffen, Inc.
 7/4/4

FILED
 FEB 24 2005
 STATE ENGINEER'S OFFICE

201400 00000000 01100
 201400 00000000 01100
 201400 00000000 01100

MAP TO ACCOMPANY APPLICATION TO
 CHANGE THE POINT OF DIVERSION
 AND PLACE OF USE
 OF A PORTION APPROPRIATED UNDER
 PERMIT No. 66738, CERT. #16338
 FOR IRRIGATION AND DOMESTIC USE
 BY J. MICHAEL GRIFFEN, INC.,
 A NEVADA CORPORATION
 FROM UNDERGROUND WELL
 IN NYE COUNTY, NEVADA

SE 1/4 SECTION 20, T. 19S., R. 53E.,
M.D.M. NYE COUNTY

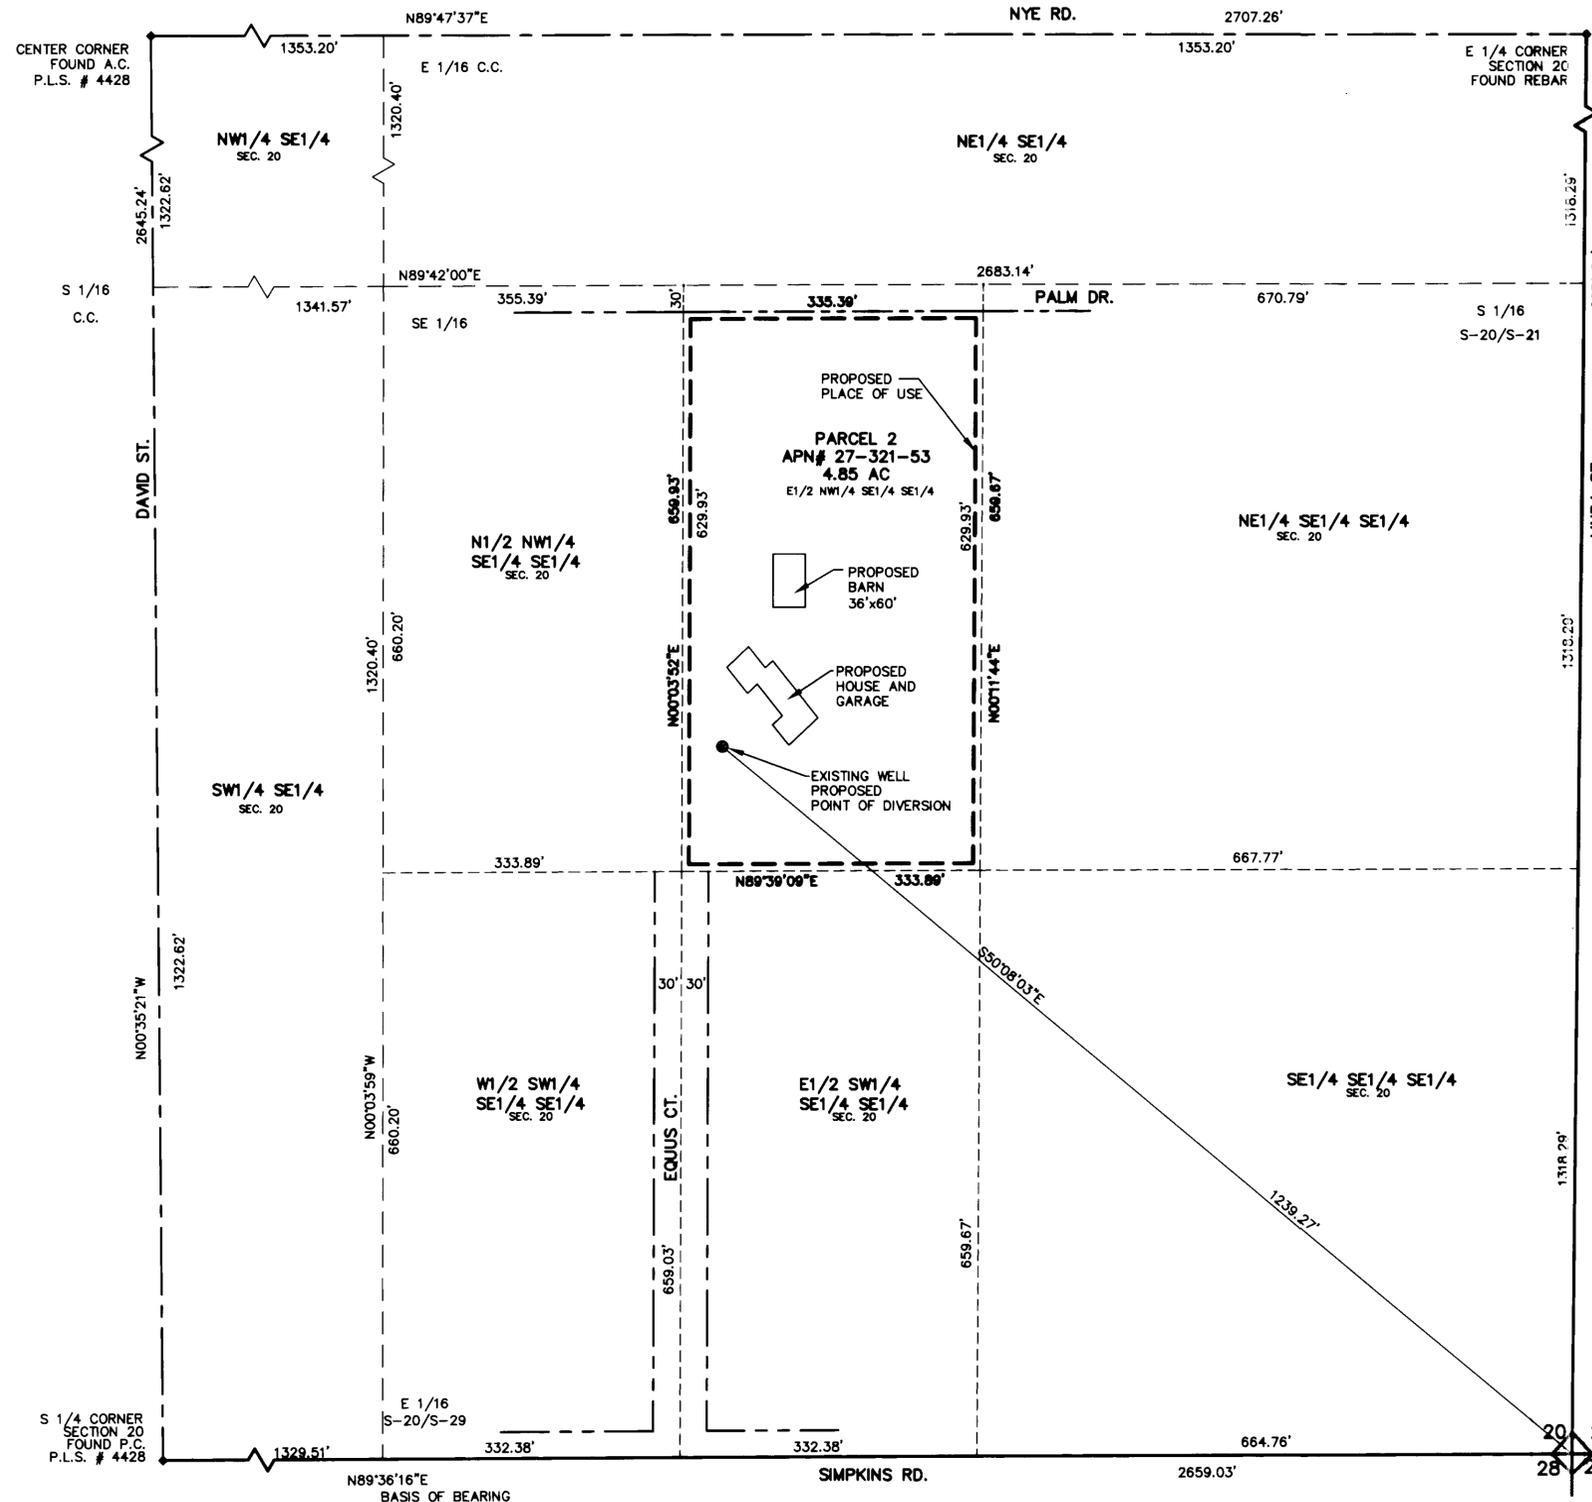

SURVEYOR'S CERTIFICATE:


STATE OF NEVADA }
COUNTY OF NYE } SS

I, DAVID A. RICHARDS, BEING FIRST DULY SWORN, DEPOSE AND SAY THAT THIS MAP, CONSISTING OF 2 SHEET, NUMBERED SHEET 2 OF 2, HAS BEEN CORRECTLY DRAWN TO THE DESIGNATED SCALE FROM FIELD NOTES OF A SURVEY MADE BY ME, OR UNDER MY SUPERVISION AND DIRECTION, BETWEEN THE 15th OF DECEMBER, 2004 AND THE 20th OF JANUARY, 2005 THAT IT TRULY AND CORRECTLY REPRESENTS THE PROPOSED LOCATION AND EXTENT OF THE WORKS USED TO DIVERT WATER FROM UNDERGROUND, IN THE COUNTY OF NYE, STATE OF NEVADA, BY J. MICHAEL GRIFFEN, INC., A NEVADA CORPORATION, FOR IRRIGATION AND DOMESTIC USE PURPOSES. THAT THE EXISTING POINT OF DIVERSION, THE APPROXIMATE LOCATION AND SIZE OF THE DIVERTING CHANNEL OR OTHER WORKS OR STREAMS WHICH ARE CROSSED BY, OR CONNECTED WITH THE SAID WORKS, ARE FULLY AND CORRECTLY DESIGNATED THEREON.

David A. Richards Feb 11, 2005
DAVID A. RICHARDS, NEVADA PLS 10028



THIS 11th DAY OF FEBRUARY, 2005
Joan Renee Damallo
NOTARY PUBLIC IN AND FOR NYE Co., NV
MY COMMISSION EXPIRES June 26, 2008

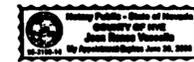

REFERENCE


1. PARCEL MAP FILE #578790 DATED: 01-05-04

BASIS OF BEARING

N89°36'16"E BEING THE BEARING OF THE SOUTH LINE OF THE SE 1/4 OF SEC. 20 T. 19S., R. 53E., M.D.M. OF PARCEL MAP FILE No. 578790 DATED 01/05/04, IN THE OFFICE OF THE COUNTY RECORDER, NYE COUNTY, NEVADA.



GRAPHIC SCALE

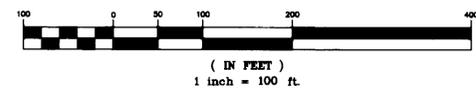

CIVILWISE SERVICES LLC

1240 E STATE ST. STE 101, PAHRUMP, NV. 89048 (775)751-1413

P.O.U. MAP IN SUPPORT OF
APPLICATION TO CHANGE POD &
POU, FOR IRRIGATION AND DOMESTIC USE
NYE COUNTY, NEVADA

PREPARED FOR:
J. MICHAEL GRIFFEN, INC., A NEVADA CORP.

SCALE: 1" = 100'
SHEET 2 OF 2
JOB NUMBER: 1104-6

STATE ENGINEER'S USE 73248

3-11-05 Applicant should be J. Michael Griffen, Inc.
7/6/05

FILED
FEB 24 2005
STATE ENGINEER'S OFFICE

RECEIVED
FEB 24 2005
STATE ENGINEER'S OFFICE

MAP TO ACCOMPANY APPLICATION TO
CHANGE THE POINT OF DIVERSION
AND PLACE OF USE
OF A PORTION APPROPRIATED UNDER
PERMIT No. 66738, CERT. #16338
FOR IRRIGATION AND DOMESTIC USE
BY J. MICHAEL GRIFFEN, INC.,
A NEVADA CORPORATION
FROM UNDERGROUND WELL
IN NYE COUNTY, NEVADA