

I, JOHN H. MILTON III, being first duly sworn, depose and say that this map, consisting of 1 sheet, numbered from 1 to 1, inclusive, has been correctly drawn to the designated scale from field notes of a survey made by me, or under my supervision and direction, between the 28th day of April, 2005 and the 29th day of April 2005; that it truly and correctly represents the proposed location and extent of the works used to divert water from underground in Pershing County, Nevada by NEVADA LAND AND RESOURCE COMPANY, LLC for industrial purposes under Application Number 72276. That the proposed point of diversion, the approximate location and size of the diverting channel or other conduit, the place and manner of use, and the location and names of all other works or streams which are crossed by, or connected with the said works, are fully and correctly designated thereon.




5-18-05

State Water Right Surveyor No. 573

Subscribed and sworn to before me this 18th day of May, 2005.

Doris A. Twichell
DORIS A. TWICHELL, Notary Public in and for Humboldt County, State of Nevada
My commission expires: May 28, 2005

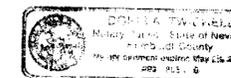


LEGEND

- Indicates the boundary of the existing and proposed place of use.
- ◇ Indicates a found section corner, as noted.
- ◆ Indicates a found 1/4 section corner, as noted.



BASIS OF BEARINGS

The Basis of Bearings was taken from the line between U.S.C. & G.S. Triangulation Station Dad & Woolsey as reported by NGS as geodetic azimuth of 212-27-29.3.
(SEE "DETAIL ILLUSTRATING BASIS OF BEARINGS" at left on this map)

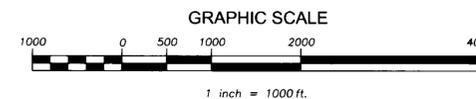

- 72276 -

PORTIONS OF SECTIONS 5, 9, 10, 11, 16 AND 17, T.28N., R.32E., M.D.B.&M.
PERSHING COUNTY, NEVADA

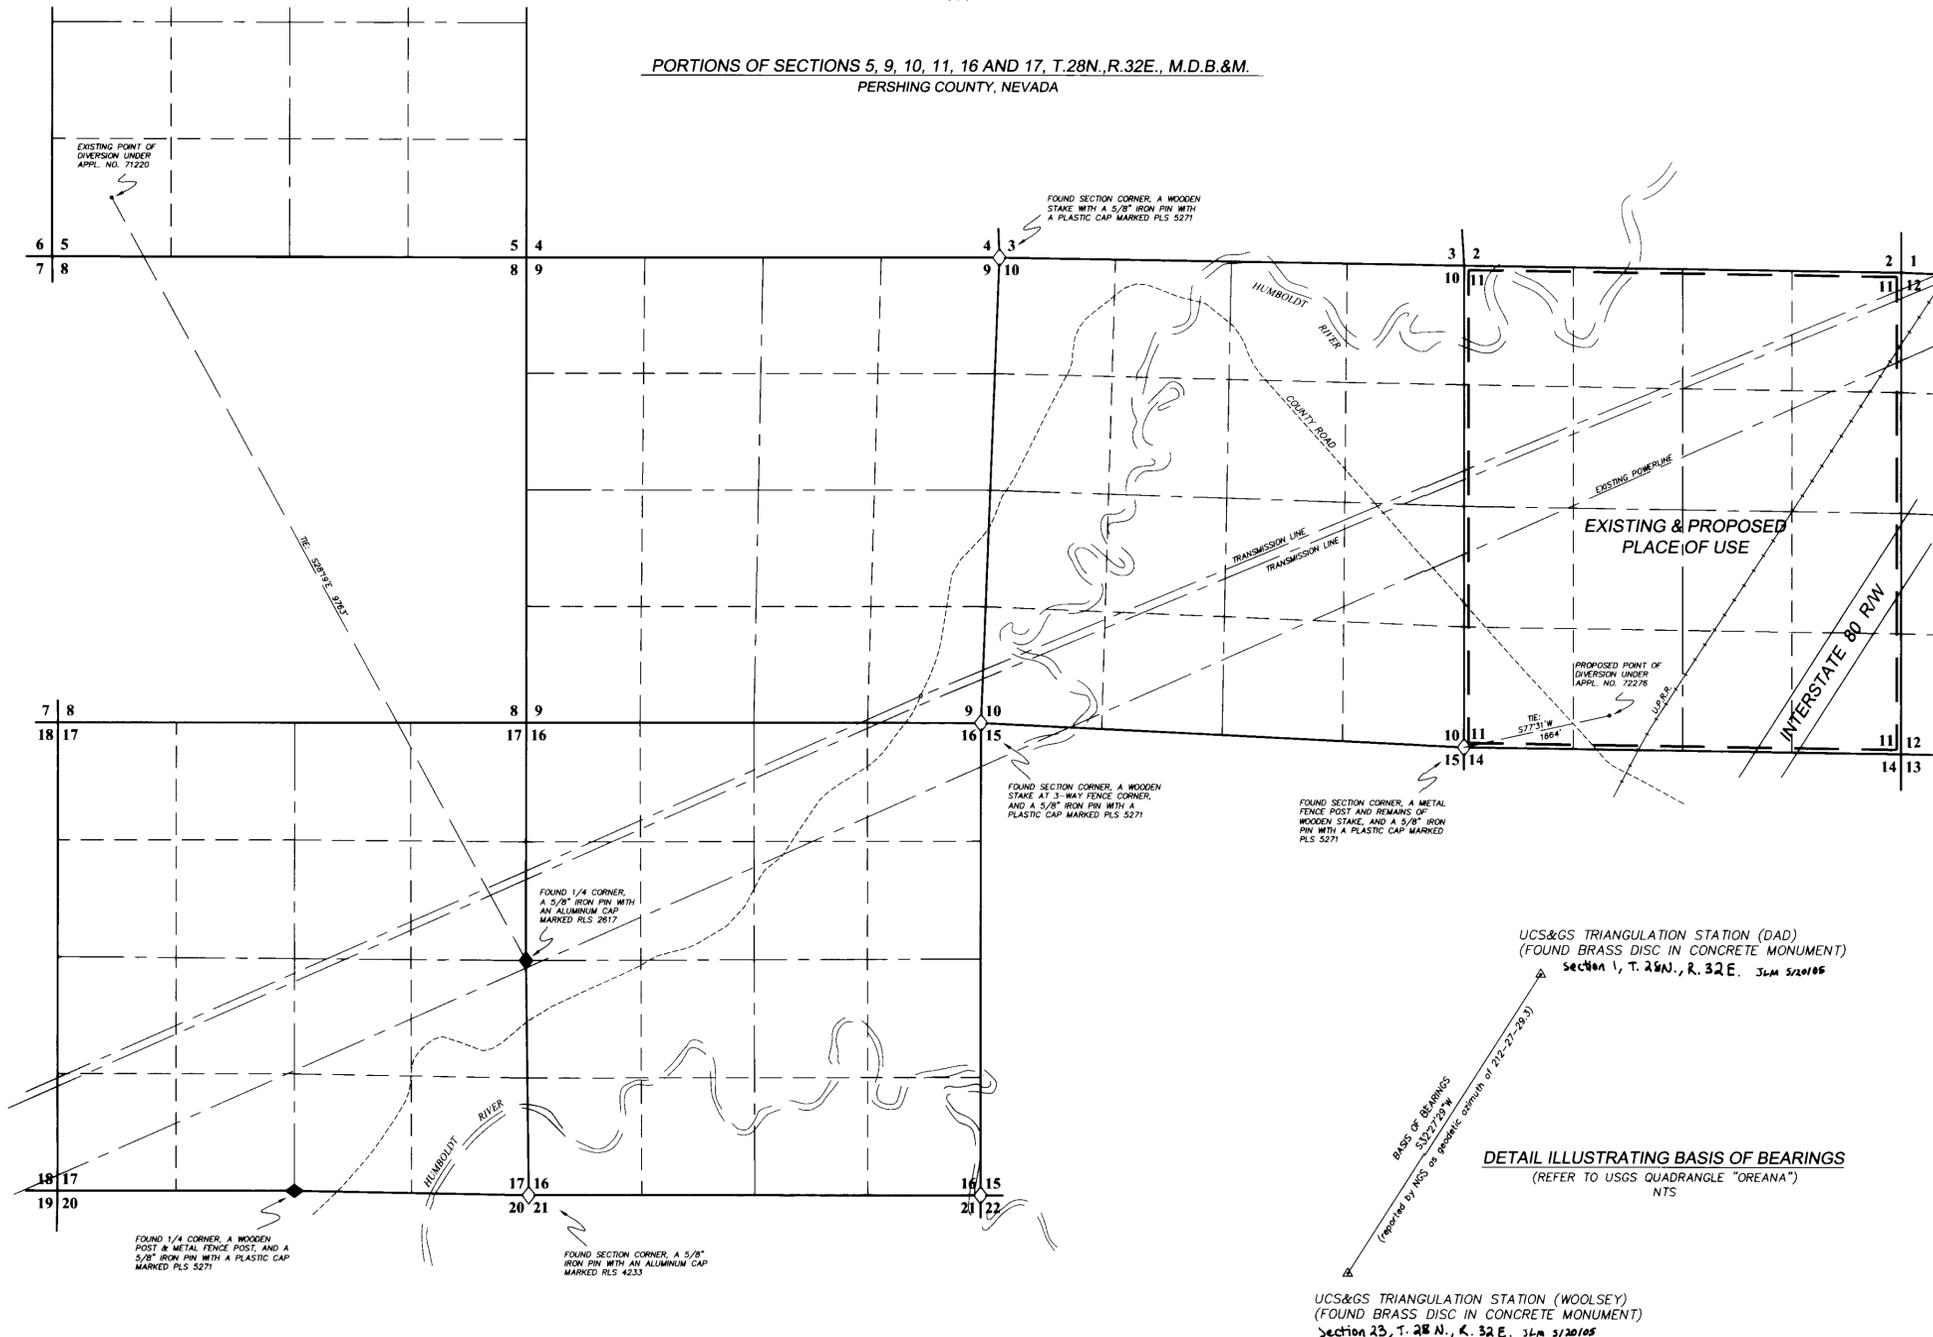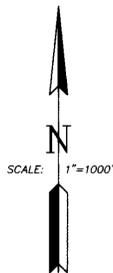

UCS&GS TRIANGULATION STATION (DAD)
(FOUND BRASS DISC IN CONCRETE MONUMENT)
Section 1, T. 28N., R. 32E. 36m 5/20/05

DETAIL ILLUSTRATING BASIS OF BEARINGS
(REFER TO USGS QUADRANGLE "OREANA")
NTS

UCS&GS TRIANGULATION STATION (WOOLSEY)
(FOUND BRASS DISC IN CONCRETE MONUMENT)
Section 23, T. 28 N., R. 32 E. 36m 5/20/05

STATE ENGINEER'S USE

FILED
MAY 20 2005
STATE ENGINEER'S OFFICE

- AMENDED -
MAP TO ACCOMPANY APPLICATION NO. 72276
TO CHANGE THE POINT OF DIVERSION UNDER
APPLICATION NO. 71220
- FOR -
INDUSTRIAL USE
- BY -
NEVADA LAND AND RESOURCE COMPANY, LLC
FROM UNDERGROUND IN PERSHING COUNTY, NEVADA

DESERT MOUNTAIN SURVEYING
Land • Water Rights • Boundary
146 West Second Street, Winnemucca, NV 89445
775-623-4414 FAX 775-623-5821 E-MAIL dms@winemucca.net

72276