


# PORTION OF TRUCKEE RIVER CLAIM 634 A PORTION OF SECTION 18, T.20N., R.24E., M.D.M. WASHOE COUNTY, NEVADA

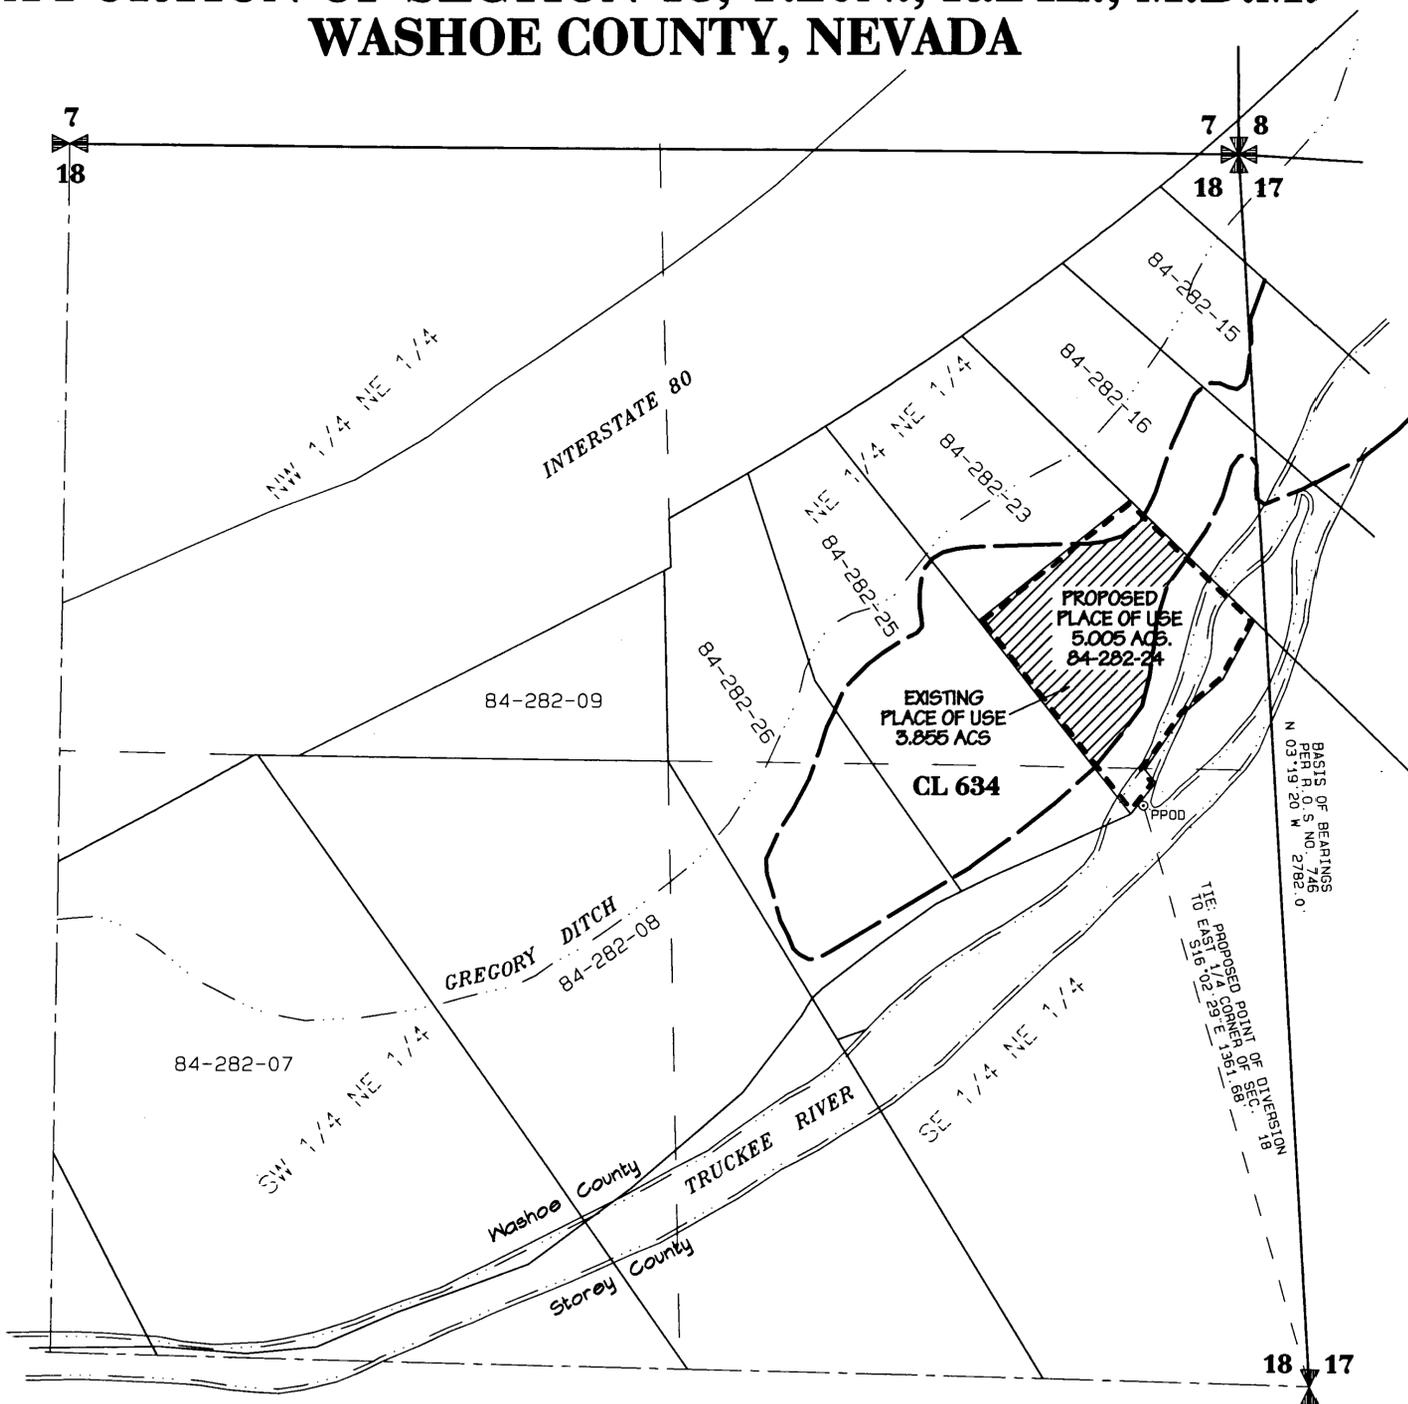

STATE OF NEVADA }  
COUNTY OF WASHOE } 55


I, George G. Lindesmith, being first duly sworn, depose and say that this map consisting of one sheet, has been correctly drawn to the designated scale from information on file in the Official Records of Washoe County, Nevada, maps prepared by the Washoe County Assessor, and information reproduced electronically from the maps of the Truckee River Adjudication Suit - United States vs. Orr Water Ditch Company, et. al., that it truly and correctly represents the extent and location of the place of use of water heretofore appropriated under a portion of Truckee River Claim 634 by THE HAROLD F. VAN VLIET FAMILY TRUST for purposes as decreed; that the place of use, the location and name of all other works, and the boundary of all lands shown by 40-acre subdivisions, are fully and correctly designated hereon.



George G. Lindesmith  
State Water-Right Surveyor No. 704



Subscribed and sworn to before me on this 24<sup>TH</sup> day of  
FEBRUARY, 2005.

*David C. Crook*  
Notary Public

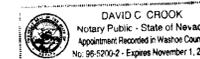

### REFERENCES

1. Record of Survey Map No. 746 in the Official Records of Washoe County, Nevada.
2. Record of Survey Map No. 1841 in the Official Records of Washoe County, Nevada.
3. Parcel Map No. 446 in the Official Records of Washoe County, Nevada.
4. Parcel Map No. 2454 in the Official Records of Washoe County, Nevada.
5. Parcel Map No. 3477 in the Official Records of Washoe County, Nevada.
6. Washoe County Assessor's information.
7. Final Decree Orr Water Ditch Co. VS. United States of America, Sheets 21 and 22 and related maps.

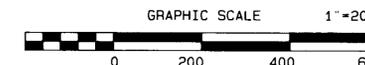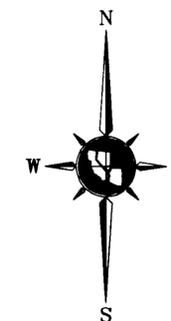

### BASIS OF BEARINGS

The bearings for this map are based on Record of Survey Map No. 746. Electronically reproduced data from Orr Water Ditch Company Decree maps was rotated to fit record information.


### LEGEND:

	PARCEL LINE - WASHOE COUNTY ASSESSOR	<b>CL 634</b>	ORR WATER DITCH COMPANY DECREE CLAIM #
	1/16TH SECTION LINE		QUARTER SECTION CORNER - FD. STEEL PIN
	CENTERLINE OF SECTION		SECTION CORNER - FD. STEEL PIN
	DITCH (PER DECREE MAP)	PPOD	PROPOSED POINT OF DIVERSION
	SECTION LINE	34-372-23	WASHOE COUNTY ASSESSOR'S PARCEL NO.
	CLAIM LINE (PER DECREE MAP)		AREA TO BE STRIPPED BY THIS APPLICATION
	PROPOSED PLACE OF USE		

### NOTE

1. For the existing Point of Diversion (Gregory Ditch) see Adjudication Map Sheet 21, on file with the Nevada State Engineer.

STATE ENGINEER'S USE

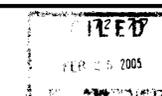

STATE ENGINEER'S OFFICE  
FEB 25 2005

**TRI STATE SURVEYING, LTD**  
1925 E. PRATER WAY  
SPARKS, NEVADA 89434  
(775) 358-9491 \* FAX # 358-3664  
JOB 04458.01M DDM

MAP TO ACCOMPANY APPLICATION TO CHANGE THE POINT OF DIVERSION AND PLACE OF USE OF A PORTION OF WATER UNDER THE FINAL DECREE - UNITED STATES OF AMERICA VS. ORR WATER DITCH COMPANY, CLAIM 634 FOR PURPOSES AS DECREED BY  
**HAROLD VAN VLIET and WILMA VAN VLIET, CO-TRUSTEES OF THE HAROLD F. VAN VLIET FAMILY TRUST**  
FROM THE WATERS OF THE TRUCKEE RIVER WITHIN WASHOE COUNTY, NEVADA